
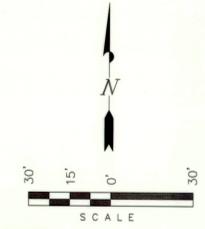
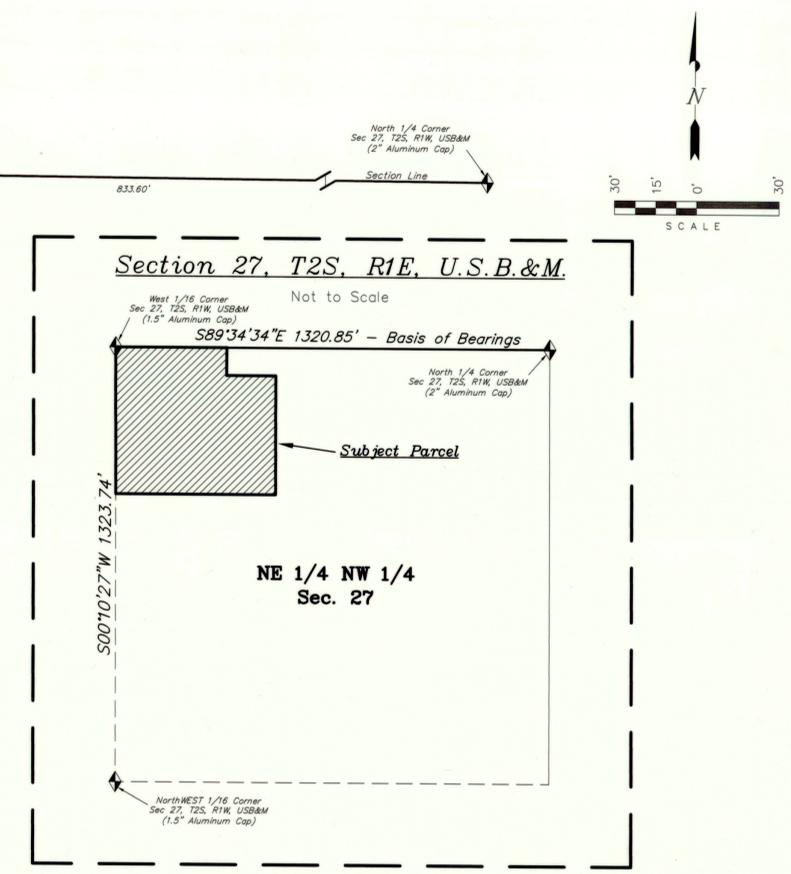


MARK & VICKIE AUGUSTUS
 PROPERTY SURVEY
 Located in the NE 1/4 NW 1/4 of
 Section 27, T2S, R1W, U.S.B.&M.
 Duchesne County, Utah

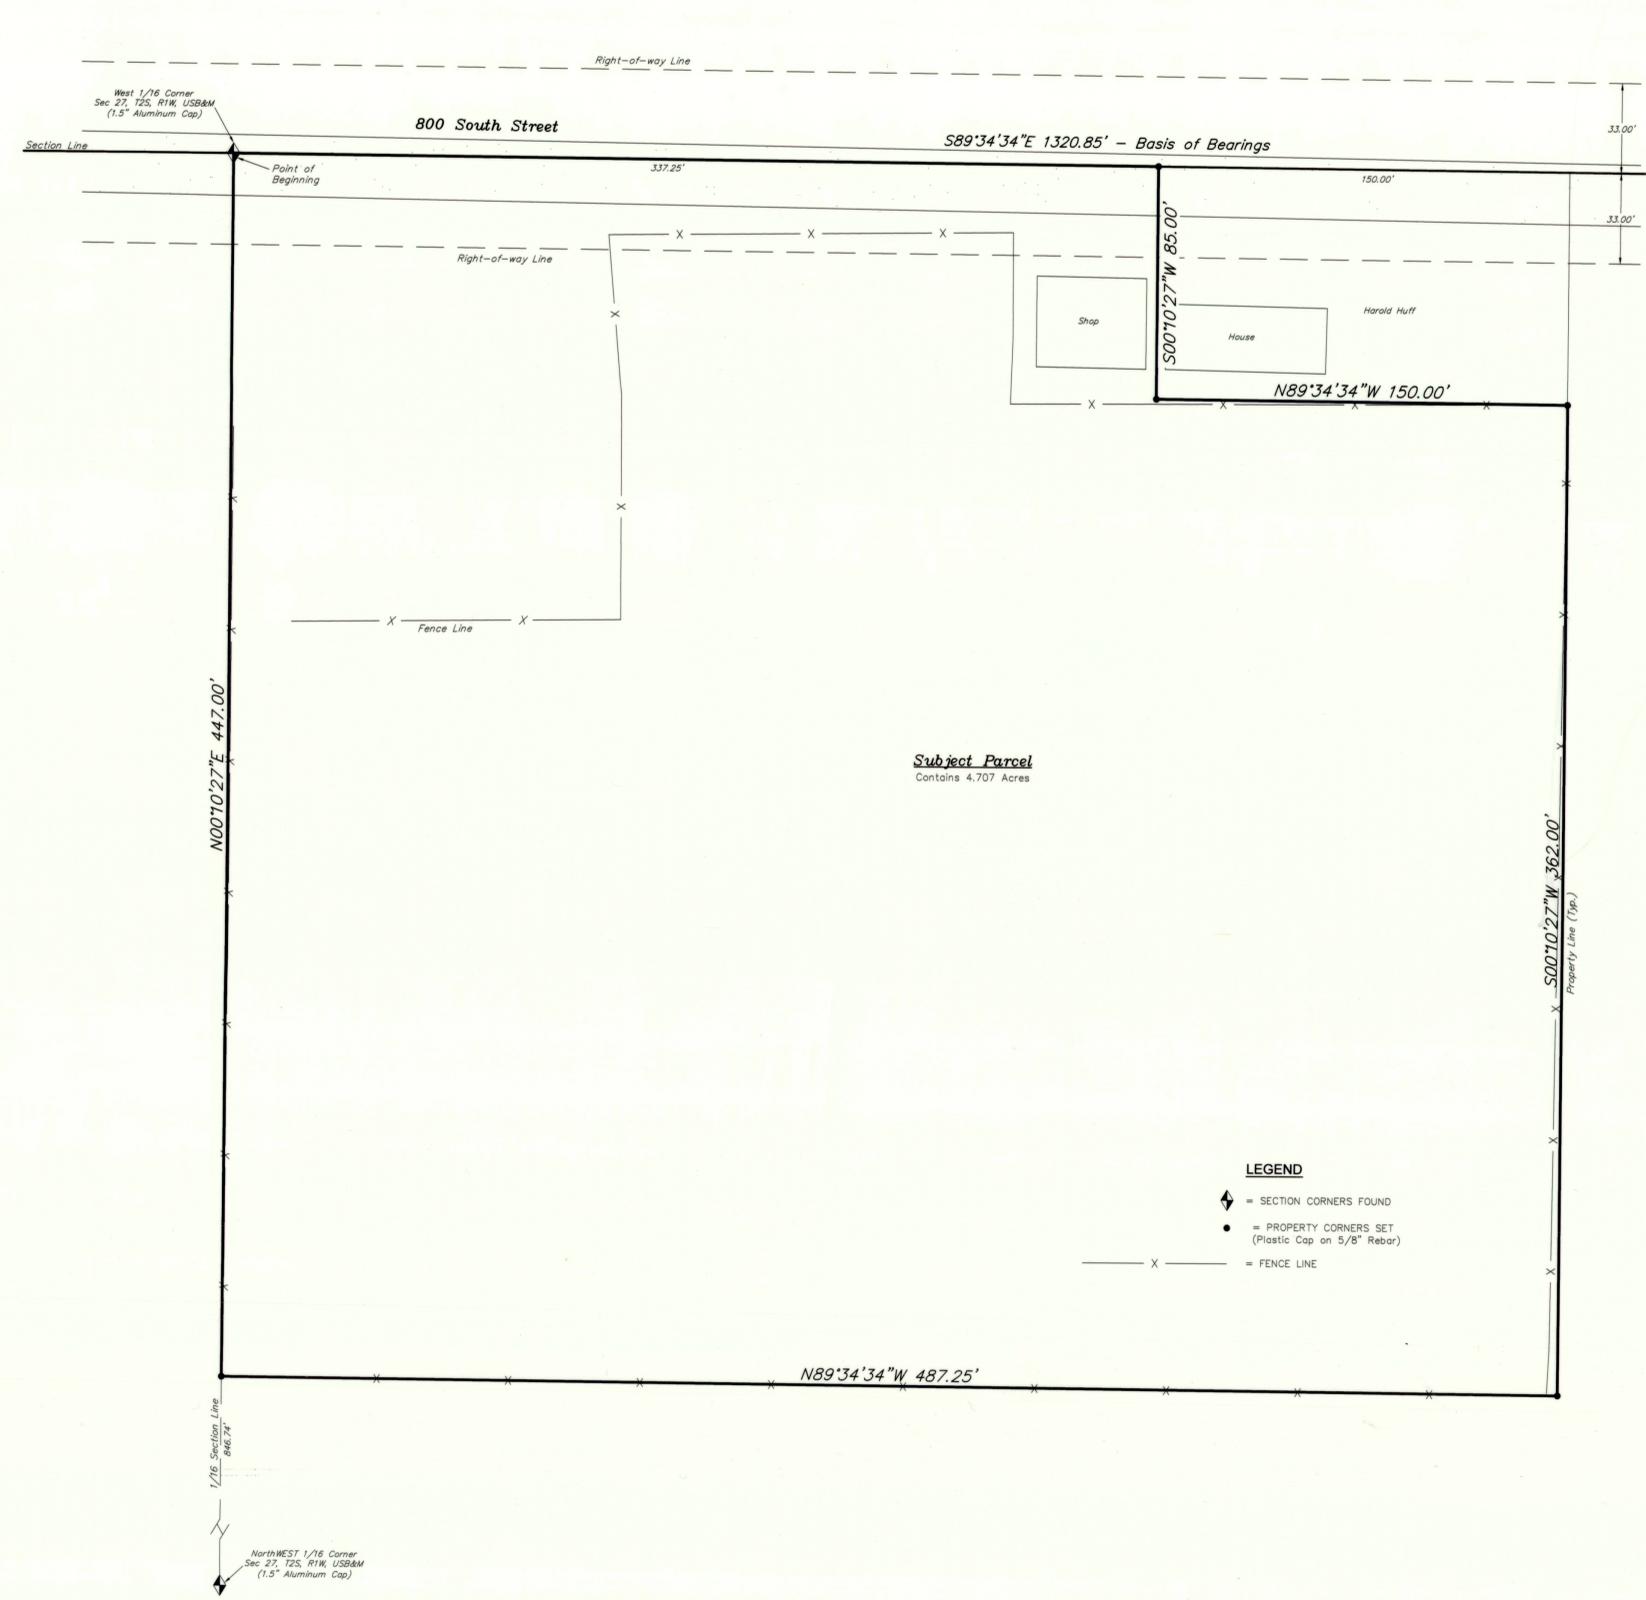

- LEGEND**
- ◆ = SECTION CORNERS FOUND
 - = PROPERTY CORNERS SET (Plastic Cap on 5/8" Rebar)
 - X — = FENCE LINE

ORIGINAL DESCRIPTION


(ENTRY # 306090)
 BEGINNING AT THE NORTHWEST CORNER OF THE NORTHEAST QUARTER OF THE NORTHWEST QUARTER, THENCE SOUTH 447 FEET; THENCE EAST 487.25 FEET; THENCE NORTH 362 FEET; THENCE WEST 150 FEET; THENCE NORTH 85 FEET; THENCE WEST 337.25 FEET TO THE POINT OF BEGINNING

SURVEYOR'S NARRATIVE

TRI-STATE LAND SURVEYING WAS ASKED BY MARK AUGUSTUS TO SURVEY THE PARCEL SHOWN ON THIS PLAT. THE PURPOSE OF THE SURVEY IS TO LOCATE THE PROPERTY CORNERS.
 AS CONTROL FOR THE SURVEY, WE USED THE WEST 1/16 CORNER AND THE NORTH 1/4 CORNER OF SECTION 27, T2S, R1W, U.S.B.&M. ALSO, WE USED PREVIOUS SURVEY PLATS AS FILED AT THE DUCHESNE COUNTY RECORDER'S OFFICE FOR SAID SECTION. BASIS OF BEARINGS FOR THE SURVEY IS THE NORTH LINE OF THE NE1/4 NW1/4 OF SAID SECTION WHICH BEARS $S89^{\circ}34'34''E$.

CERTIFICATE OF SURVEYING

THIS IS TO CERTIFY THAT THE ABOVE PLAT WAS PREPARED FROM FIELD NOTES OF ACTUAL SURVEYS MADE BY ME OR UNDER MY DIRECT SUPERVISION AND THAT THE SAME ARE TRUE AND CORRECT TO THE BEST OF MY KNOWLEDGE AND BELIEF

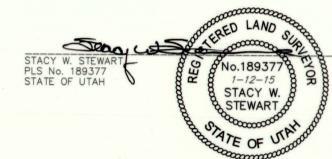

SURVEYED BY: SV
DRAWN BY: SV
DATE: 1-9-15
SCALE: 1" = 30'
DWG # 15-0002

Tri State
 Land Surveying, Inc.
 P: (435) 781-2501
 F: (435) 781-2518
 180 NORTH VERNAL AVE. VERNAL, UTAH 84078

DRAWING NUMBER 3086