


T 2 S, R 1 W, U. S. B. & M.

PENNZOIL EXPLR. & PROD. CO.

**PROPOSED
SALT WATER DISPOSAL
PIPELINE RIGHT-OF-WAY**


(From Edwards #3-10B1 to an Exist. Line)

LOCATED IN
SECTION 10, T2S, R1W, U.S.B.&M.
DUCHESE COUNTY, UTAH

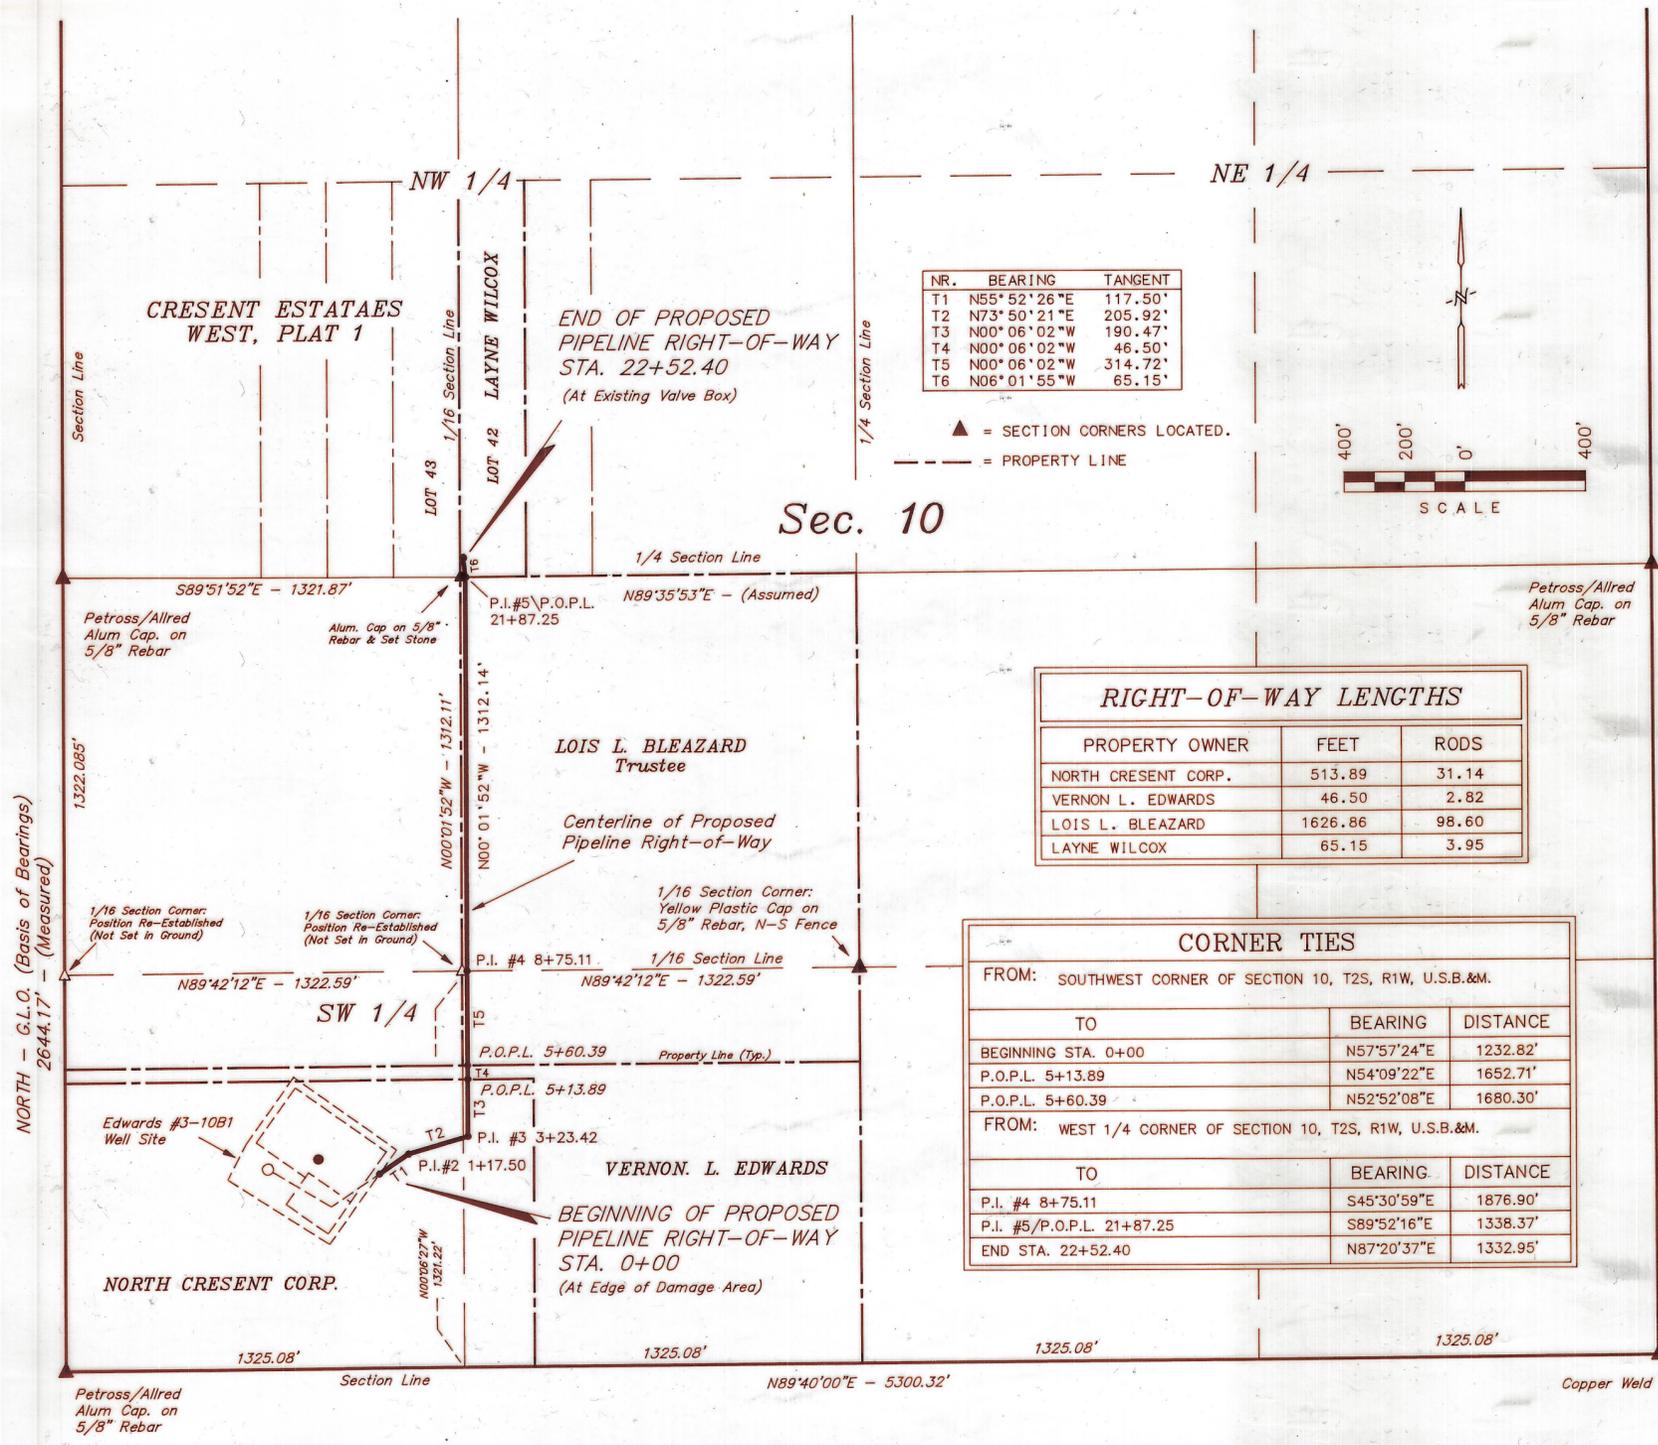

| NR. | BEARING | TANGENT |
|-----|-------------|---------|
| T1 | N55°52'26"E | 117.50' |
| T2 | N73°50'21"E | 205.92' |
| T3 | N00°06'02"W | 190.47' |
| T4 | N00°06'02"W | 46.50' |
| T5 | N00°06'02"W | 314.72' |
| T6 | N06°01'55"W | 65.15' |

▲ = SECTION CORNERS LOCATED.
--- = PROPERTY LINE

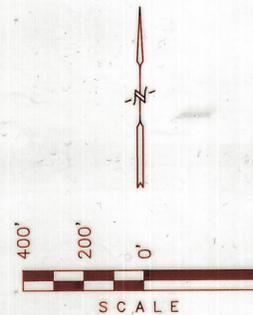

Sec. 10

| RIGHT-OF-WAY LENGTHS | | |
|----------------------|---------|-------|
| PROPERTY OWNER | FEET | RODS |
| NORTH CRESENT CORP. | 513.89 | 31.14 |
| VERNON L. EDWARDS | 46.50 | 2.82 |
| LOIS L. BLEAZARD | 1626.86 | 98.60 |
| LAYNE WILCOX | 65.15 | 3.95 |

| CORNER TIES | | |
|---|-------------|----------|
| FROM: SOUTHWEST CORNER OF SECTION 10, T2S, R1W, U.S.B.&M. | | |
| TO | BEARING | DISTANCE |
| BEGINNING STA. 0+00 | N57°57'24"E | 1232.82' |
| P.O.P.L. 5+13.89 | N54°09'22"E | 1652.71' |
| P.O.P.L. 5+60.39 | N52°52'08"E | 1680.30' |
| FROM: WEST 1/4 CORNER OF SECTION 10, T2S, R1W, U.S.B.&M. | | |
| TO | BEARING | DISTANCE |
| P.I. #4 8+75.11 | S45°30'59"E | 1876.90' |
| P.I. #5/P.O.P.L. 21+87.25 | S89°52'16"E | 1338.37' |
| END STA. 22+52.40 | N87°20'37"E | 1332.95' |

NORTH - G.L.O. (Basis of Bearings)
2644.17' - (Measured)

N00°16'09"W - 2638.05'

**NORTH CRESENT CORP.
PIPELINE RIGHT-OF-WAY DESCRIPTION**

A 33' WIDE RIGHT-OF-WAY 16.5' ON EACH SIDE OF THE FOLLOWING DESCRIBED CENTERLINE.

BEGINNING AT A POINT IN THE SW 1/4 SW 1/4 OF SECTION 10, T2S, R1W, U.S.B.&M. WHICH BEARS N57°57'24"E 1232.82' FROM THE SOUTHWEST CORNER OF SAID SECTION, THENCE N55°52'26"E 117.50'; THENCE N73°50'21"E 205.92'; THENCE N00°06'02"W 190.47' TO A POINT IN THE GRANTOR'S NORTH PROPERTY LINE WHICH BEARS N54°09'22"E 1652.71' FROM THE SAID SOUTHWEST CORNER. THE SIDE LINES OF SAID DESCRIBED RIGHT-OF-WAY BEING SHORTENED OR ELONGATED TO MEET THE GRANTOR'S PROPERTY LINES. BASIS OF BEARINGS IS THE WEST LINE OF THE SAID SW 1/4 WHICH IS ASSUMED FROM G.L.O. INFORMATION TO BEAR NORTH. CONTAINS 0.39 ACRES MORE OR LESS.

**VERNON L. EDWARDS
PIPELINE RIGHT-OF-WAY DESCRIPTION**

A 33' WIDE RIGHT-OF-WAY 16.5' ON EACH SIDE OF THE FOLLOWING DESCRIBED CENTERLINE.

BEGINNING AT A POINT ON THE GRANTOR'S SOUTH PROPERTY LINE IN THE SE 1/4 SW 1/4 OF SECTION 10, T2S, R1W, U.S.B.&M. WHICH BEARS N54°09'22"E 1652.71' FROM THE SOUTHWEST CORNER OF SAID SECTION, THENCE N00°06'02"W 46.50' TO A POINT ON THE GRANTOR'S NORTH PROPERTY LINE WHICH BEARS N52°52'08"E 1680.30' FROM THE SAID SOUTHWEST CORNER. THE SIDE LINES OF SAID DESCRIBED RIGHT-OF-WAY BEING SHORTENED OR ELONGATED TO MEET THE GRANTOR'S PROPERTY LINES. BASIS OF BEARINGS IS THE WEST LINE OF THE SAID SW 1/4 WHICH IS ASSUMED FROM G.L.O. INFORMATION TO BEAR NORTH. CONTAINS 0.03 ACRES MORE OR LESS.

**LOIS L. BLEAZARD
PIPELINE RIGHT-OF-WAY DESCRIPTION**

A 33' WIDE RIGHT-OF-WAY 16.5' ON EACH SIDE OF THE FOLLOWING DESCRIBED CENTERLINE.

BEGINNING AT A POINT ON THE GRANTOR'S SOUTH PROPERTY LINE IN THE SE 1/4 SW 1/4 OF SECTION 10, T2S, R1W, U.S.B.&M. WHICH BEARS N52°52'08"E 1680.30' FROM THE SOUTHWEST CORNER OF SAID SECTION, THENCE N00°06'02"W 314.72'; THENCE N00°01'52"W 1312.14' TO A POINT ON THE NORTH LINE OF THE NE 1/4 SW 1/4 OF SAID SECTION WHICH BEARS S89°52'16"E 1338.37' FROM THE WEST 1/4 CORNER OF SAID SECTION. THE SIDE LINES OF SAID DESCRIBED RIGHT-OF-WAY BEING SHORTENED OR ELONGATED TO MEET THE GRANTOR'S PROPERTY LINES. BASIS OF BEARINGS IS THE WEST LINE OF THE SAID SW 1/4 WHICH IS ASSUMED FROM G.L.O. INFORMATION TO BEAR NORTH. CONTAINS 1.23 ACRES MORE OR LESS.

**LAYNE WILCOX
PIPELINE RIGHT-OF-WAY DESCRIPTION**

A 33' WIDE RIGHT-OF-WAY 16.5' ON EACH SIDE OF THE FOLLOWING DESCRIBED CENTERLINE.

BEGINNING AT A POINT ON THE SOUTH LINE OF THE SE 1/4 NW 1/4 OF SECTION 10, T2S, R1W, U.S.B.&M. WHICH BEARS S89°52'16"E 1338.37' FROM THE WEST 1/4 CORNER OF SAID SECTION, THENCE N06°01'55"W 65.15' TO A POINT IN THE SAID SW 1/4 NW 1/4 WHICH BEARS N87°20'37"E 1332.95' FROM THE SAID WEST 1/4 CORNER. THE SIDE LINES OF SAID DESCRIBED RIGHT-OF-WAY BEING SHORTENED OR ELONGATED TO MEET THE GRANTOR'S PROPERTY LINES. BASIS OF BEARINGS IS THE WEST LINE OF THE SW 1/4 OF SAID SECTION WHICH IS ASSUMED FROM G.L.O. INFORMATION TO BEAR NORTH. CONTAINS 0.05 ACRES MORE OR LESS.

DUCHESE COUNTY SURVEYOR'S CERTIFICATE

THE DUCHESE COUNTY SURVEYOR, HAS CHECKED THIS PLAT FOR FORM AND ADHERANCE TO THE STATE OF UTAH REQUIREMENTS FOR ITEMS TO BE ON A SURVEYOR'S PLAT FOR RECORDING WITH THE COUNTY SURVEYORS OFFICE, ON THIS _____ DAY OF _____, 19____.

DUCHESE COUNTY SURVEYOR

FILE NO. _____ FEE PAID \$ _____ AT THE REQUEST OF UINAH ENGINEERING AND LAND SURVEYING, THIS _____ DAY OF _____, 19____.

SURVEYOR'S NARRATIVE

WE WERE REQUESTED BY PENNZOIL EXPLORATION & PRODUCTION CO. TO SURVEY THE LOCATION OF A SALT WATER DISPOSAL LINE FROM THE EDWARDS #3-10B1 WELL SITE LOCATED IN THE SW 1/4 SW 1/4 OF SECTION 10, T2S, R1W, U.S.B.&M. TO A VALVE BOX ON AN EXISTING PIPELINE LOCATED IN THE SE 1/4 NW 1/4 OF SAID SECTION.

AS CONTROL FOR THIS SURVEY WE USED THE SECTION CORNER SHOWN ON THIS PLAT. AS BASIS OF BEARINGS WE ASSUMED THE G.L.O. BEARING OF NORTH ALONG THE WEST LINE OF THE SW 1/4 OF SAID SECTION.

CERTIFICATE

THIS IS TO CERTIFY THAT THE ABOVE PLAT WAS PREPARED FROM FIELD NOTES OF ACTUAL SURVEYS MADE BY ME OR UNDER MY SUPERVISION AND THAT THE SAME ARE TRUE AND CORRECT TO THE BEST OF MY KNOWLEDGE AND BELIEF.

REGISTERED LAND SURVEYOR
REGISTRATION NO. 5709
STATE OF UTAH

31 Dec '93 Duchesne County Surveyor File #334

| | | |
|--|---------------------------|------------------------|
| U&L UINAH ENGINEERING & LAND SURVEYING PHONE: (801) 789-1017 85 SOUTH 200 EAST - VERNAL, UTAH 84078 | | |
| SCALE: 1" = 400' | DATE SURVEYED: 8-21-92 | DATE DRAWN: 8-31-92 |
| SURVEYED BY: D.A. L.D.T. | DRAWN BY: T.D.H. | |
| WEATHER: HOT | FILE: 3 1 1 0 1 | |