


**PROPERTY SURVEY
FOR
HOLLIS HULLINGER
IN SECTION 29, T2S, R1W, U.S.B&M.**

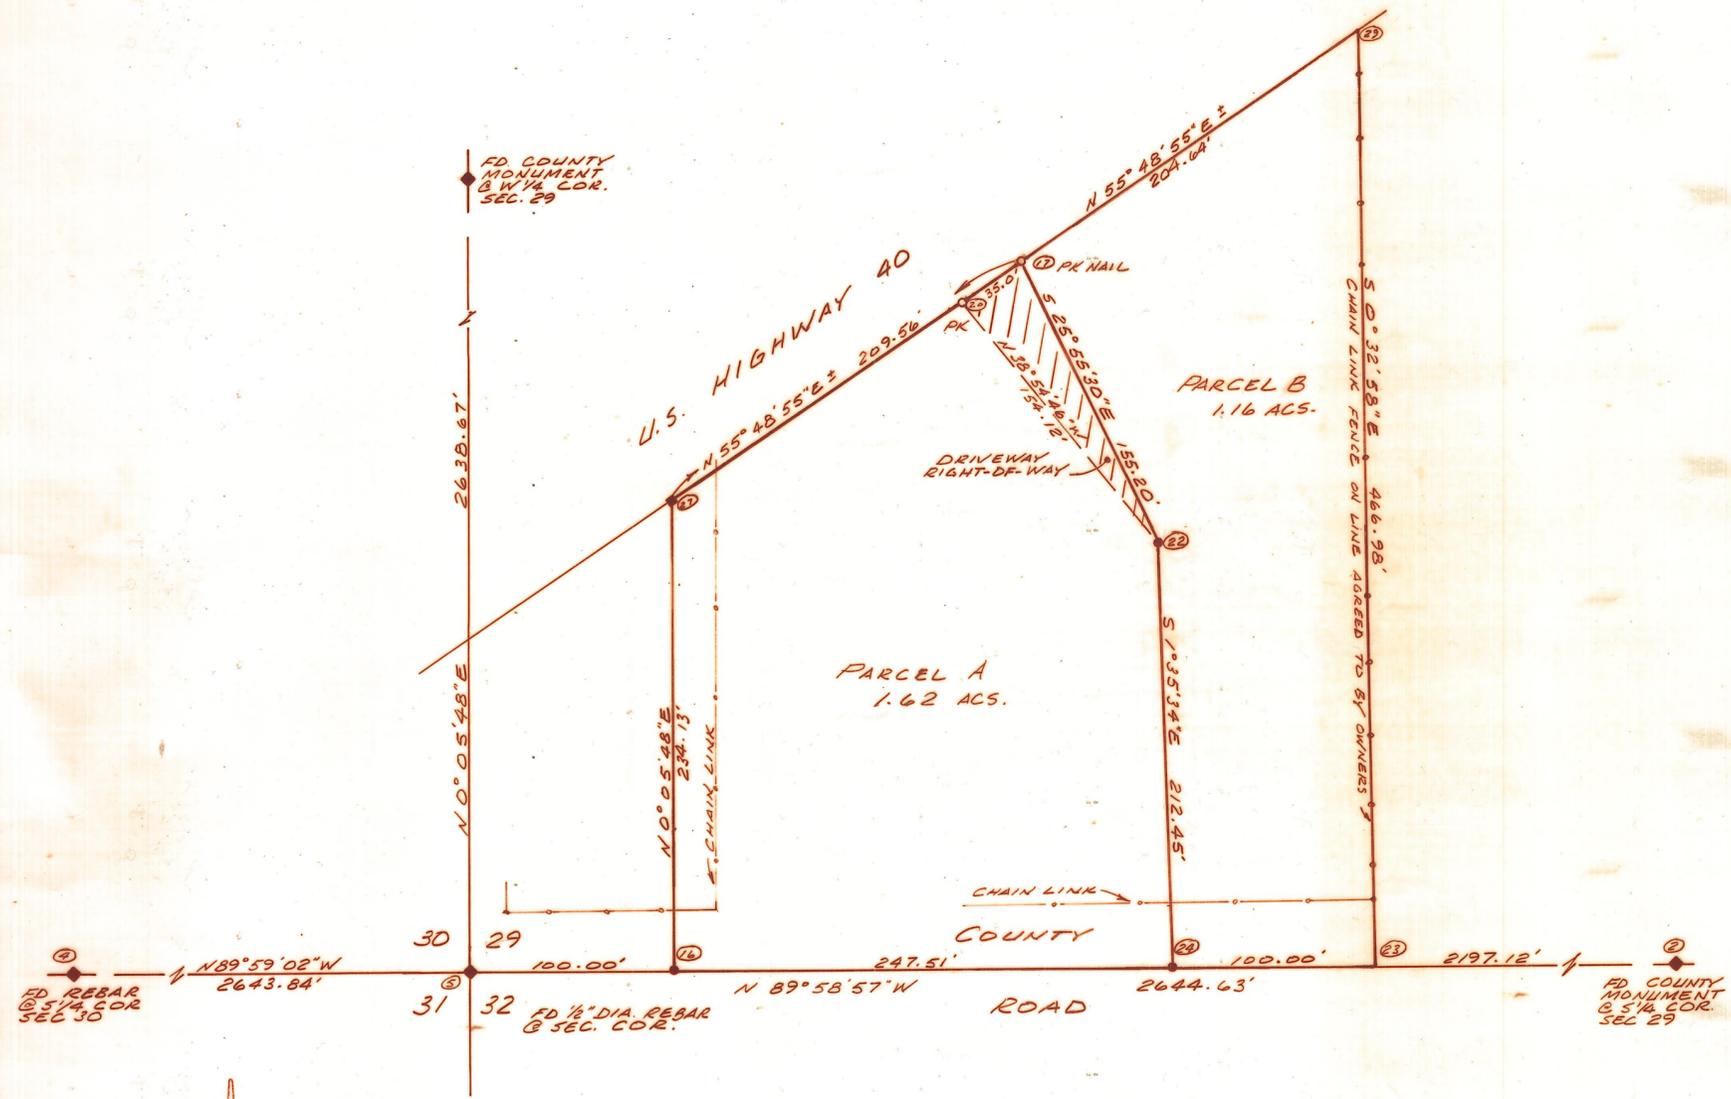

- LEGEND & NOTES**
- ◆ FOUND MONUMENTS
 - 10° SPIKES SET BY THIS SURVEY
 - 1/2" X 24" REBAR SET BY THIS SURVEY
 - PK NAILS SET BY THIS SURVEY



PARCEL A


Beginning at a point which is South 89°58'57" East 100.00 feet from the Southwest Corner of Section 29, as marked by a 1/2" rebar, Township 2 South, Range 1 West of the Uintah Special Base and Meridian, said point also being on the South line of said Section;
 Thence North 0°05'48" East parallel to the West line of said Section 234.13 feet, more or less, to the South right-of-way line of the U.S. Highway;
 Thence North 55°48'55" East 209.56 feet, more or less along said right-of-way to a PK nail;
 Thence South 25°55'30" East 155.20 feet to a spike with brass washer;
 Thence South 1°35'34" East 212.45 feet to a spike on said South Section line;
 Thence North 89°58'57" West 247.51 feet along said Section line to the Point of Beginning, containing 1.62 acres,
AND ALSO HAVING a right-of-way over part of the above described parcel being further described as follows:
 Beginning at a Point which is South 89°58'57" East 347.51 feet along said South Section line and North 1°35'34" West 212.45 feet from the Southwest Corner of said Section;
 Thence North 38°54'46" West 154.12 feet, more or less to said South right-of-way line;
 Thence North 55°48'55" East 35.00 feet along said right-of-way to said PK nail;
 Thence South 25°55'30" East 155.20 feet to said spike with brass washer.

PARCEL B

Beginning at a point which is South 89°58'57" East 347.51 feet from the Southwest Corner of Section 29, as marked by a 1/2" rebar, Township 2 South, Range 1 West of the Uintah Special Base and Meridian, said point also being on the South line of said Section;
 Thence North 1°35'34" West 212.45 feet to a spike with brass washer;
 Thence North 25°55'30" West 155.20 feet, more or less to the South right-of-way of U.S. Highway, and a PK nail;
 Thence North 55°48'55" East 204.64 feet, more or less along said right-of-way line to an existing chain link fence, said fence being agreed to by adjoining owners as their property line;
 Thence South 0°05'48" East 466.98 feet along said fence, and extension thereof, to said South line of said Section;
 Thence North 89°58'57" West 100.00 feet to the Point of Beginning, containing 1.16 acres,
AND ALSO HAVING a right-of-way on the adjoiner to the West which is further described as follows:
 Beginning at a Point which is South 89°58'57" East 347.51 feet along said South Section line and North 1°35'34" West 212.45 feet from the Southwest Corner of said Section;
 Thence North 38°54'46" West 154.12 feet, more or less to said South right-of-way line;
 Thence North 55°48'55" East 35.00 feet along said right-of-way to said PK nail;
 Thence South 25°55'30" East 155.20 feet to said spike with brass washer.

SURVEYOR'S CERTIFICATE

This is to certify that I have surveyed the parcels of land shown on this plat, and that the monuments indicated were found or set during said survey, and that this plat accurately represents said survey to the best of my knowledge.

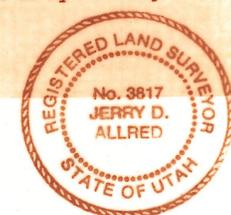

Jerry D. Allred
 Jerry D. Allred, Registered Land Surveyor, Cert. No. 3817 (Utah)

Filed 7 Mar '89 D.C.S. #46

JERRY D. ALLRED & ASSOCIATES
 Surveying & Engineering Consultants
 121 North Center Street
 P.O. Drawer C
 DUCHESNE, UTAH 84021
 (801) 738-5352