

PROPERTY SURVEY FOR
ROBERT JARRETT

SECTION 27, TOWNSHIP 2 SOUTH, RANGE 1 WEST
 UINTAH SPECIAL BASE AND MERIDIAN

DESCRIPTION OF PARCEL


BEGINNING AT THE SOUTHWEST CORNER OF SECTION 27, TOWNSHIP 2 SOUTH, RANGE 1 WEST OF THE UINTAH SPECIAL BASE AND MERIDIAN;
 THENCE NORTH 0°00'00" EAST 190.00 FEET ALONG THE WEST LINE OF SAID SECTION;
 THENCE SOUTH 89°55'21" EAST 311.00 FEET PARALLEL WITH THE SOUTH LINE OF THE SW1/4 OF SAID SECTION;
 THENCE SOUTH 0°00'00" WEST 190.00 FEET PARALLEL WITH SAID WEST LINE;
 THENCE NORTH 89°55'21" WEST 311.00 FEET TO THE POINT OF BEGINNING, CONTAINING 1.36 ACRES, SAID PARCEL BEING SUBJECT TO EXISTING STREET RIGHT-OF-WAYS.

SURVEYOR'S CERTIFICATE

THIS IS TO CERTIFY THAT I HAVE SURVEYED THE PARCEL SHOWN ON THIS PLAT, AND THAT THE MONUMENTS INDICATED WERE FOUND OR SET DURING SAID SURVEY, AND THAT THIS PLAT ACCURATELY REPRESENTS SAID SURVEY TO THE BEST OF MY KNOWLEDGE.



Jerry D. Allred
 JERRY D. ALLRED, LICENSED LAND SURVEYOR
 CERTIFICATE NO. 148951 (UTAH)

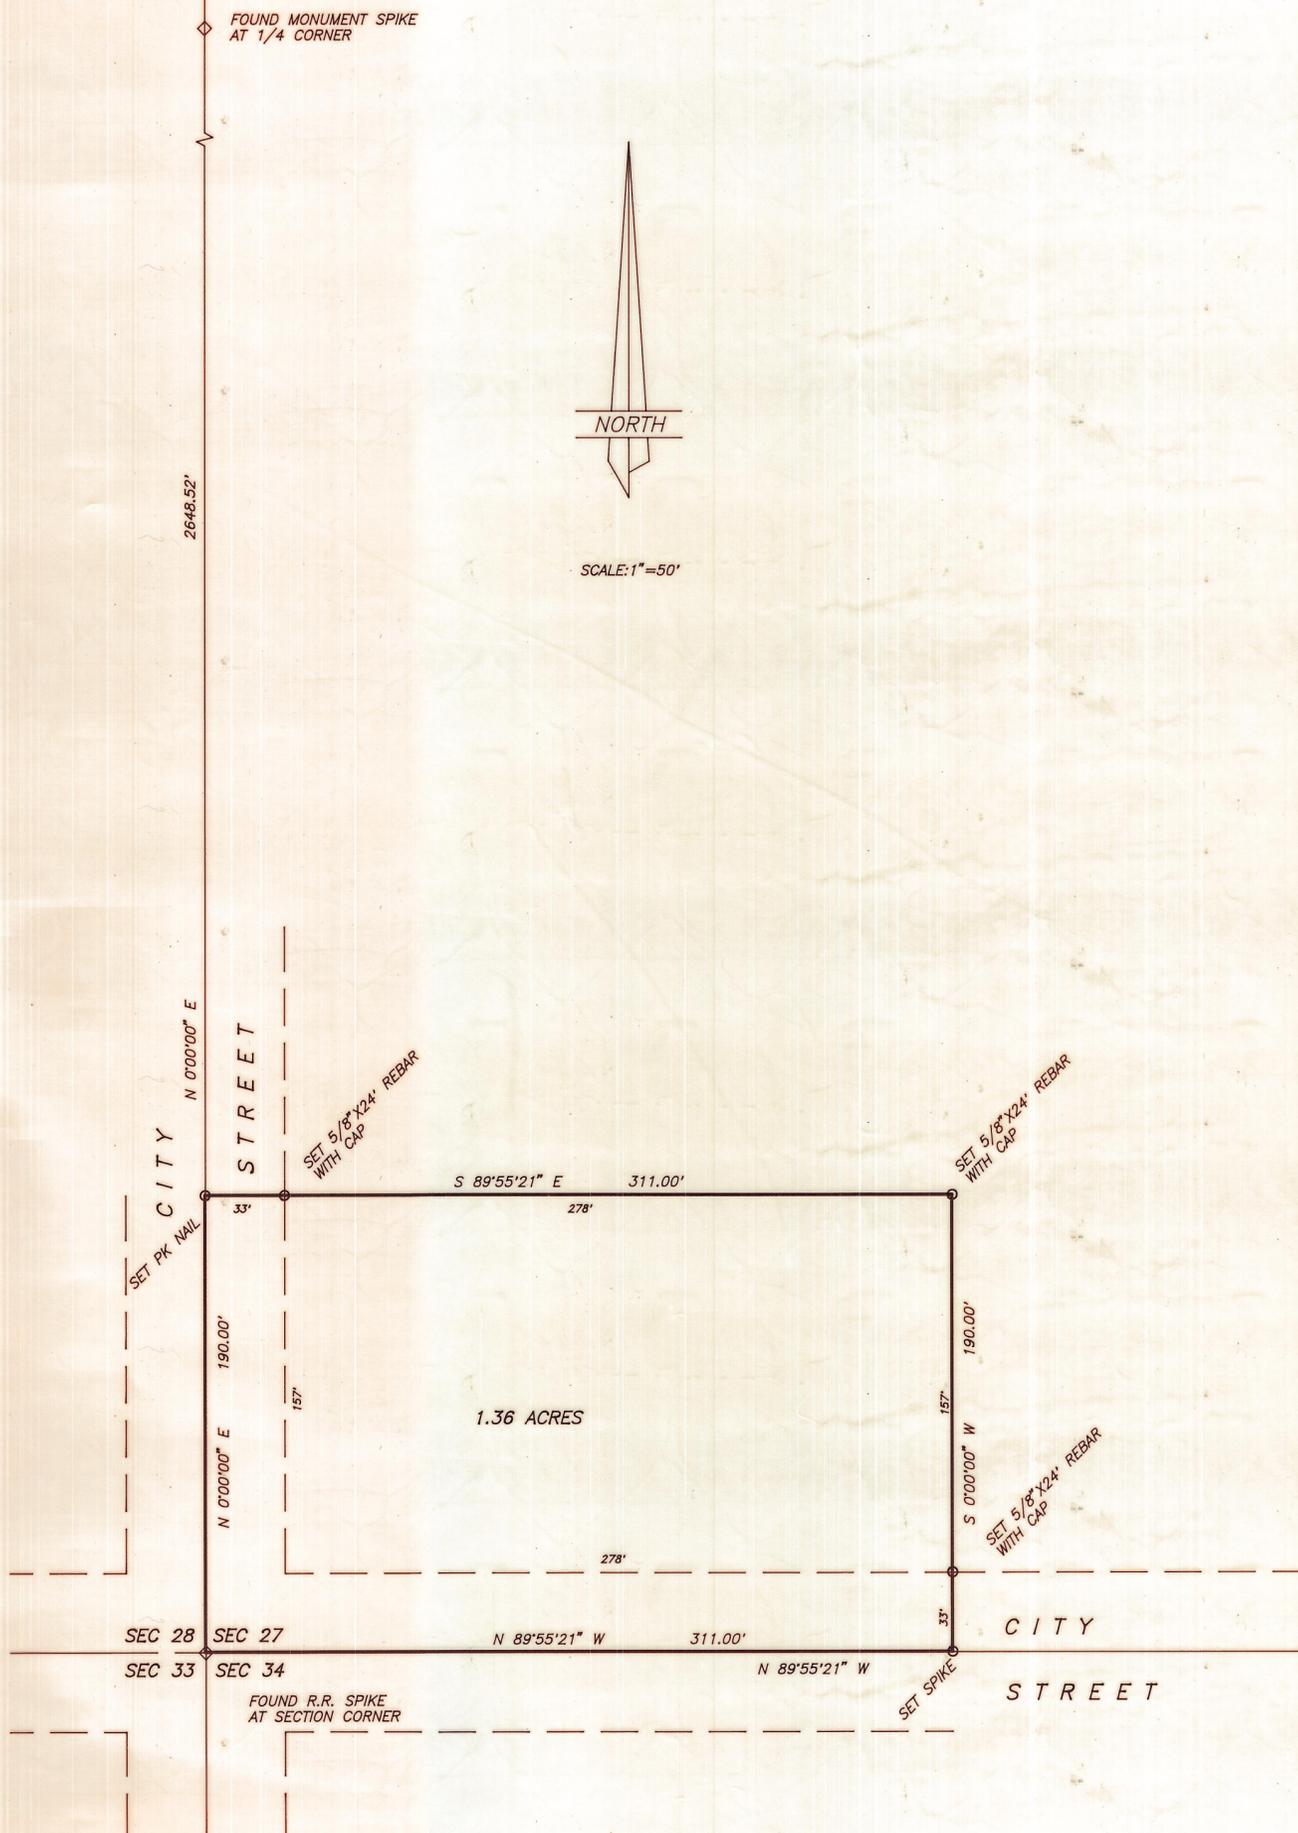

FOUND REBAR AT
 1/4 CORNER

Duch Co Surveyor File No. 540

JERRY D. ALLRED AND ASSOCIATES
 SURVEYING CONSULTANTS
 121 NORTH CENTER ST.--P.O. BOX 975
 DUCHESNE, UTAH 84021
 (801) 738-5352