


PROPERTY SURVEY FOR  
**GARRY ROHRER**  
 SECTION 33, TOWNSHIP 2 SOUTH, RANGE 1 WEST  
 UINTAH SPECIAL BASE AND MERIDIAN

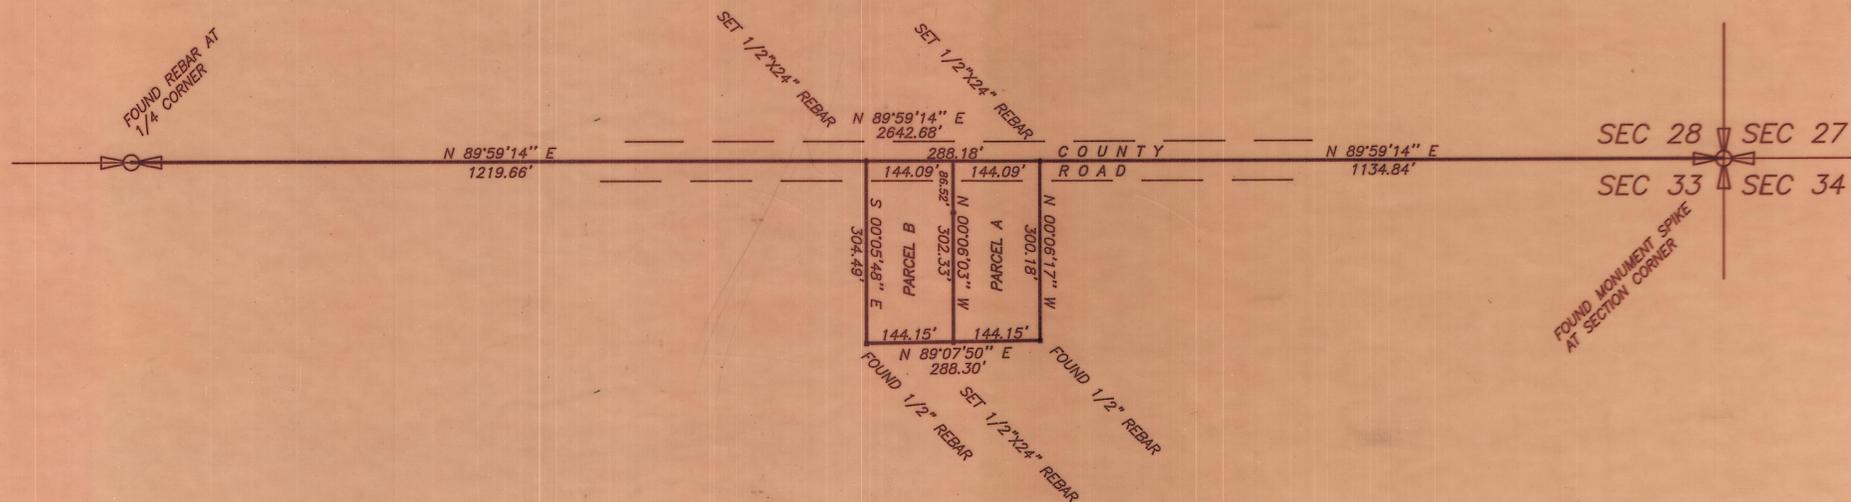


**PARCEL A**

BEGINNING AT A POINT ON THE NORTH LINE OF THE NE1/4 OF SECTION 33, TOWNSHIP 2 SOUTH, RANGE 1 WEST OF THE UINTAH SPECIAL BASE AND MERIDIAN, SAID POINT BEING SOUTH 89°59'14" WEST 1134.84 FEET (S 89°54'50" W, BY RECORD); THENCE SOUTH 0°06'17" EAST 300.18 FEET TO AN EXISTING REBAR, (SOUTH, 300.05', BY RECORD); THENCE SOUTH 89°07'50" WEST 144.15 FEET, (S 89°12' W, BY RECORD); THENCE NORTH 0°06'03" WEST 302.33 FEET TO SAID NORTH SECTION LINE; THENCE NORTH 89°59'14" EAST 144.09 FEET TO THE POINT OF BEGINNING, CONTAINING 1.00 ACRES.

**PARCEL B**


BEGINNING AT A POINT ON THE NORTH LINE OF THE NE1/4 OF SECTION 33, TOWNSHIP 2 SOUTH, RANGE 1 WEST OF THE UINTAH SPECIAL BASE AND MERIDIAN, SAID POINT BEING SOUTH 89°59'14" WEST 1278.93 FEET (S 89°54'50" W, BY RECORD); THENCE SOUTH 0°06'03" EAST 302.33 FEET; THENCE SOUTH 89°07'50" WEST 144.15 FEET TO AN EXISTING REBAR, (S 89°12' W, BY RECORD); THENCE NORTH 0°05'48" WEST 304.49 FEET, (NORTH 304.51 FEET, BY RECORD) TO SAID NORTH SECTION LINE; THENCE NORTH 89°59'14" EAST 144.09 FEET TO THE POINT OF BEGINNING, CONTAINING 1.00 ACRES.

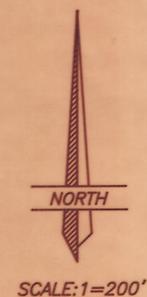

THIS SURVEY WAS PERFORMED USING GLOBAL POSITIONING SYSTEM (GPS) EQUIPMENT AND PROCEDURES WITH THE BASIS OF BEARINGS BEING BASED ON WGS84 DATUM.

**SURVEYOR'S CERTIFICATE**

This is to certify that I have surveyed the parcels of land shown on this plat, and that the monuments indicated were found or set during said survey, and that this plat accurately represents said survey to the best of my knowledge.

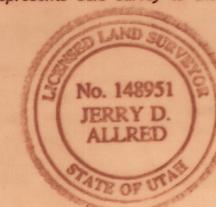

*Jerry D. Allred*  
 Jerry D. Allred, Licensed Land Surveyor,  
 Certificate 148951 (Utah)

County Surveyor File No 706  
**JERRY D. ALLRED AND ASSOCIATES**  
 SURVEYING CONSULTANTS  
 121 NORTH CENTER ST.--P.O. BOX 975  
 DUCHESNE, UTAH 84021  
 (435) 738-5352