


DUCHESNE COUNTY SURVEY MONUMENT RECORD

SKETCH SHOWING MONUMENTS AND TIES

T2S
R22W
W S 33
1/16
S 4
T3S
U.S.B.&M.
1995

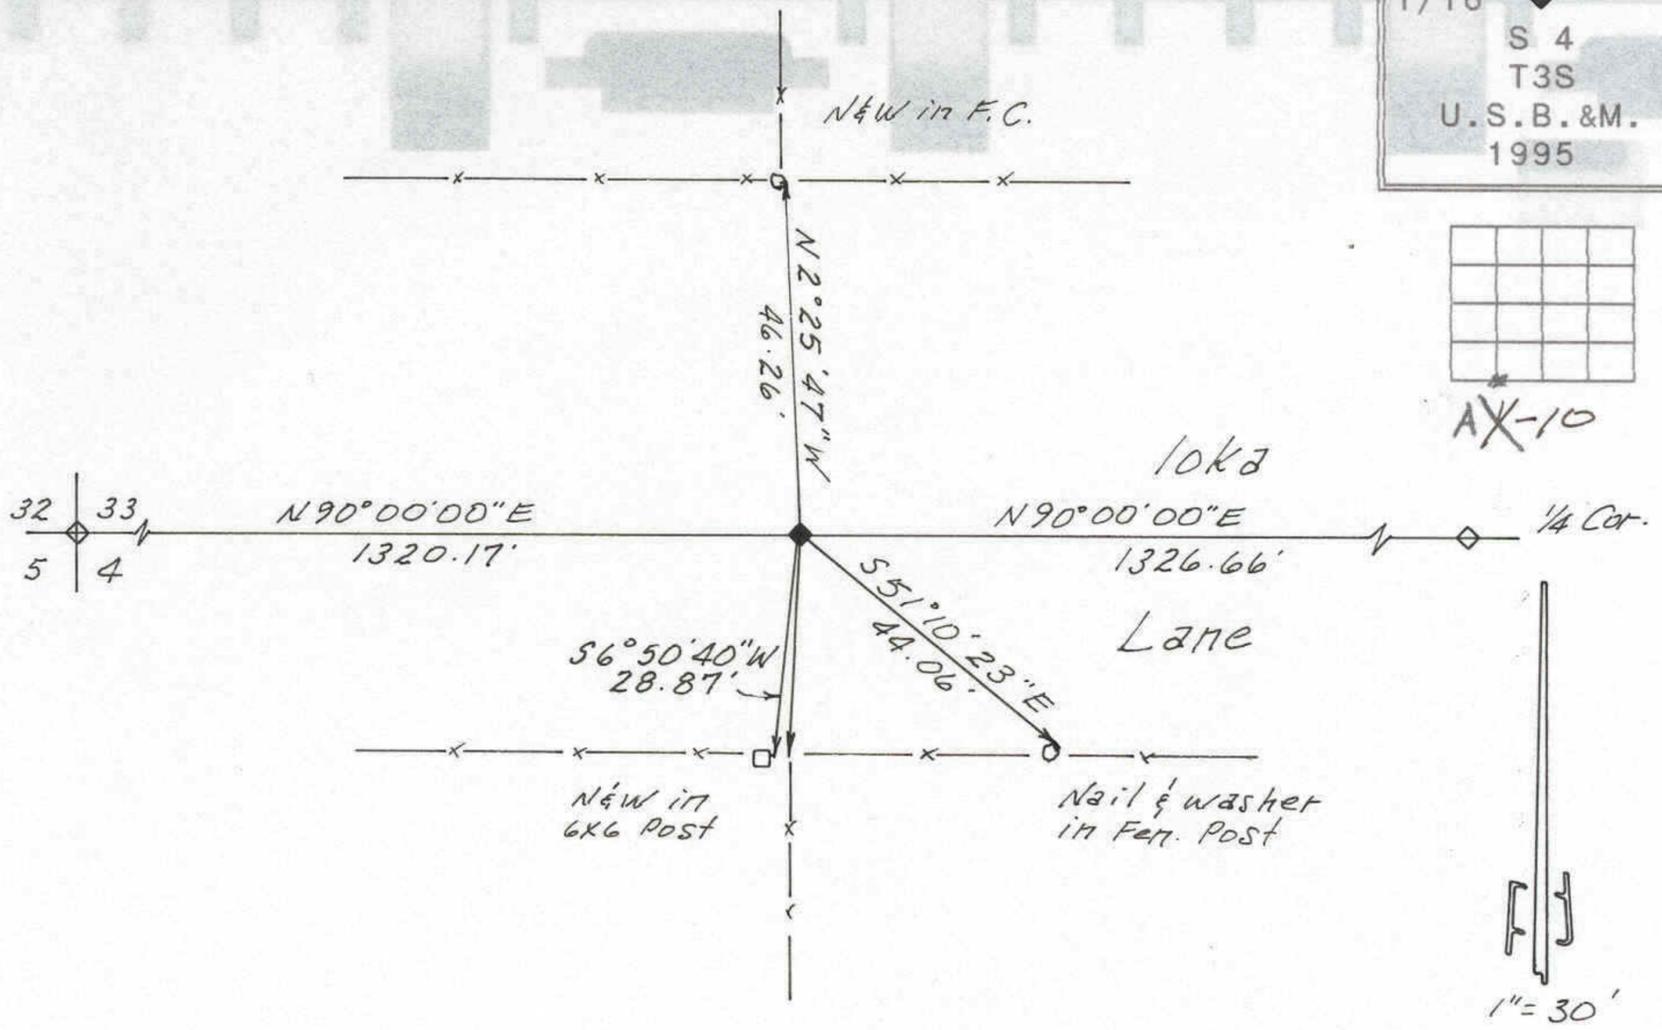

DESCRIPTION OF CORNER EVIDENCE FOUND

The position of this corner was determined by fence corners and property corners set by previous surveys.

DESCRIPTION OF MONUMENT AND ACCESSORIES ESTABLISHED TO PERPETUATE THE ORIGINAL LOCATION OF THE CORNER

Set a monument spike in the asphalt of the county road.

STATE PLANE COORDINATE DATA

CERTIFICATION

I Jerry D. Allred, Registered Land Surveyor, State of Utah, hereby certify that I have performed or reviewed the work done on the diagrammed corner as reported on this recordation form and approve same.

Date 13 Feb '95

Jerry D. Allred
Signature of Surveyor

148951
Reg. No.