


DUCHESNE COUNTY SURVEY MONUMENT RECORD

T2S R2W  
S 27  
1\4  
S 34

USB&M  
1988

E 2-15

SKETCH SHOWING MONUMENTS AND TIES

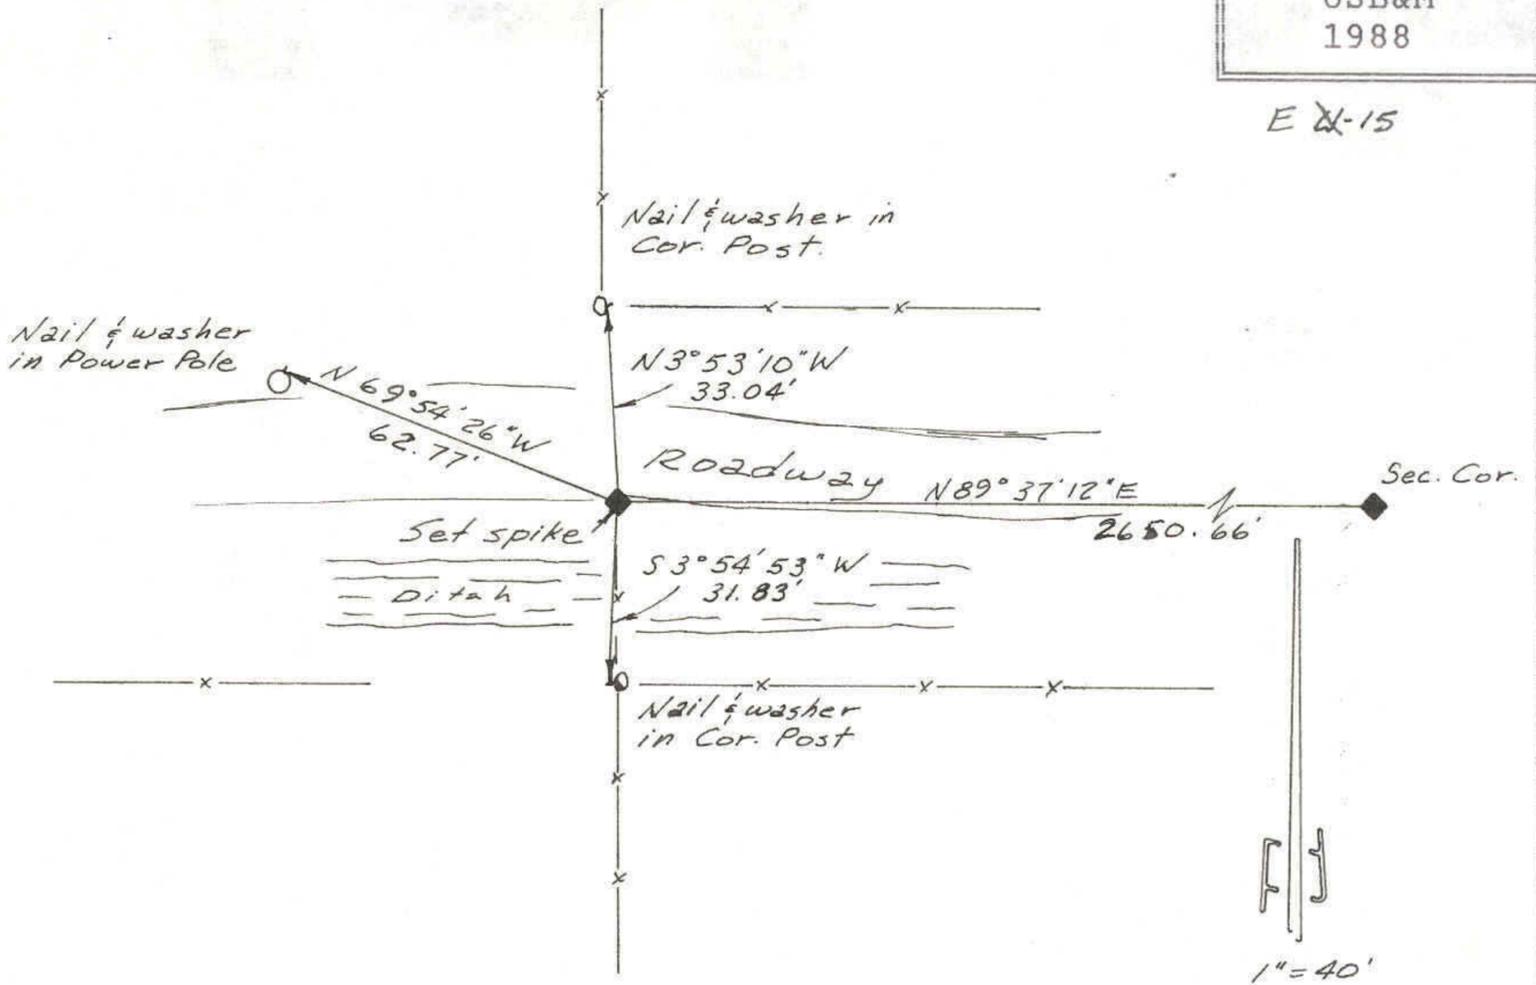

DESCRIPTION OF CORNER EVIDENCE FOUND

The position of this corner was determined by old right-of-way and property fences.

DESCRIPTION OF MONUMENT AND ACCESSORIES ESTABLISHED TO PERPETUATE THE ORIGINAL LOCATION OF THE CORNER

A spike was set at the position of this corner at the edge of the county road at a gate. The ground was too frozen at the time to set a county monument. The corner was referenced as shown.

STATE PLANE COORDINATE DATA

CERTIFICATION

I JERRY D. ALLRED, Registered Land Surveyor, State of Utah, hereby certify that I have performed or reviewed the work done on the diagrammed corner as reported on this recordation form and approve same.

Date 21 DEC '88

Jerry D. Allred  
Signature of Surveyor

3817  
Reg. No.