



DUCHESNE COUNTY SURVEY MONUMENT RECORD

T2S R2W
S 13
S 14 S 24
S 23
U.S.B.&M.
1989

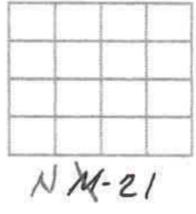

SKETCH SHOWING MONUMENTS AND TIES

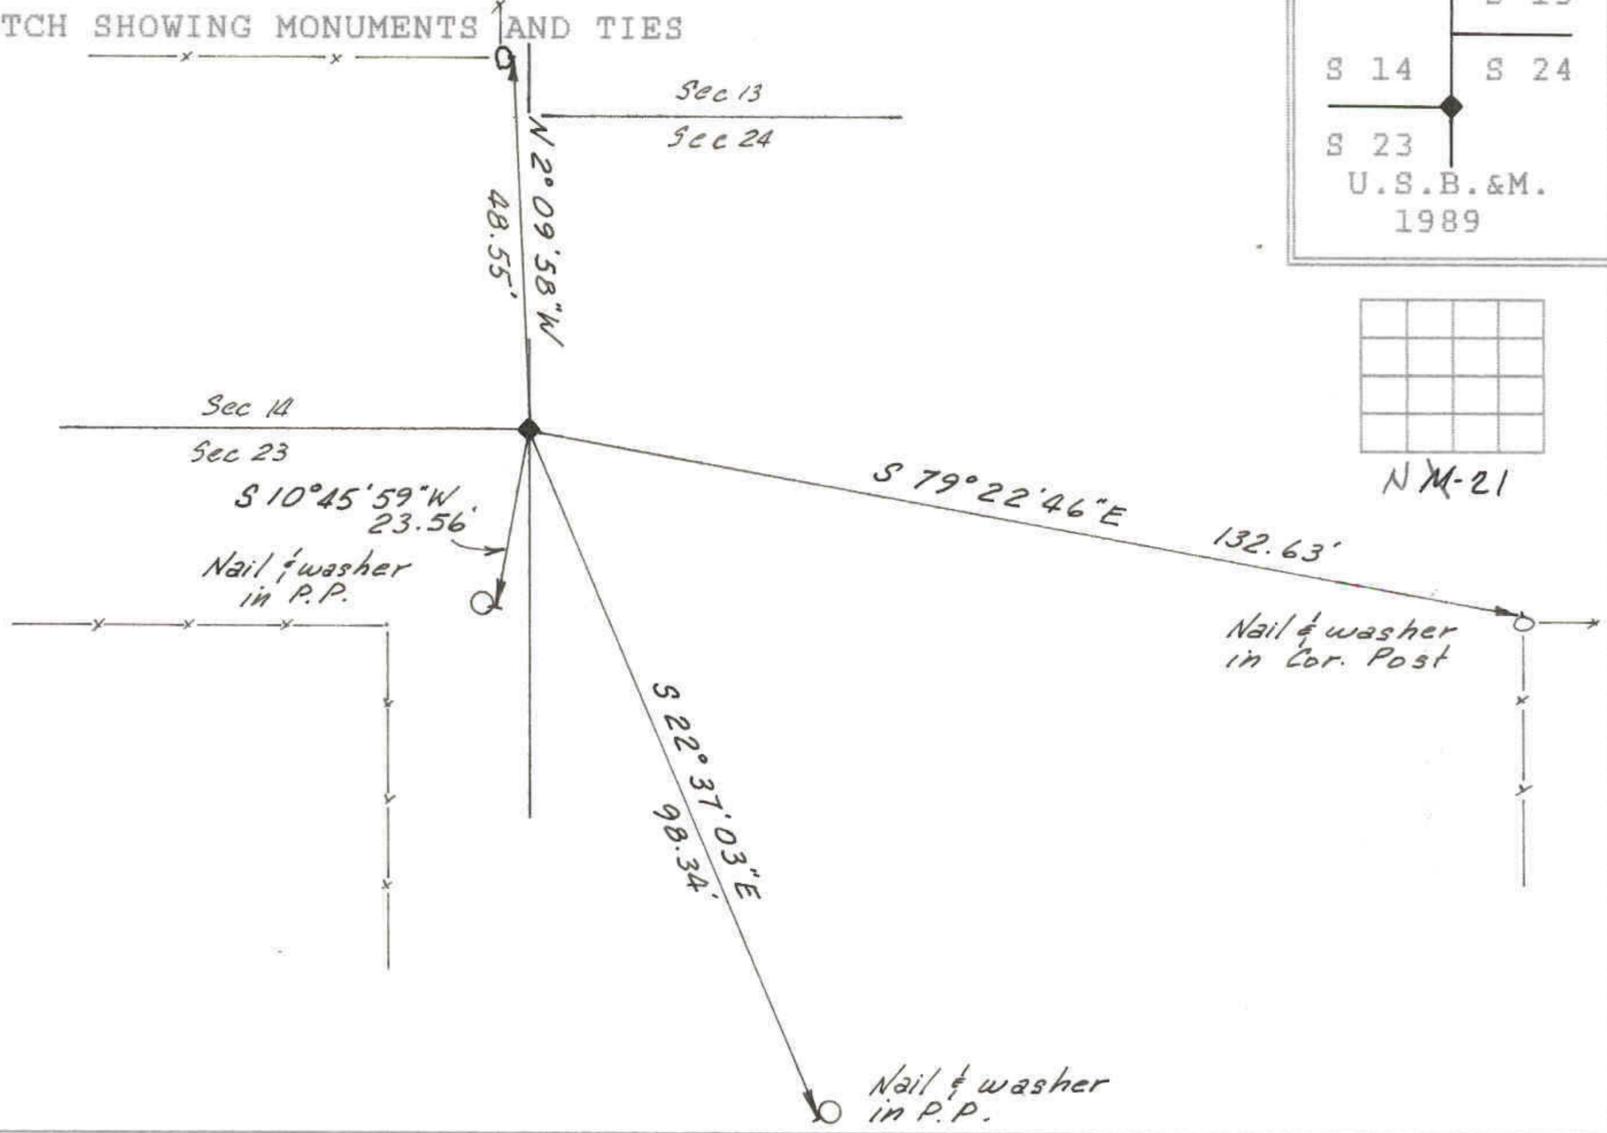

DESCRIPTION OF CORNER EVIDENCE FOUND

Found disturbed Duchesne County monument with cap broken off, having been hit by a road grader. Several references were found and the position of the corner was re-established from undisturbed points.

DESCRIPTION OF MONUMENT AND ACCESSORIES ESTABLISHED TO PERPETUATE THE ORIGINAL LOCATION OF THE CORNER

Set a monument spike alongside the previous monument at the position of the corner. Referenced as shown.

STATE PLANE COORDINATE DATA

CERTIFICATION

I Jerry D. Allred, Registered Land Surveyor, State of Utah, hereby certify that I have performed or reviewed the work done on the diagrammed corner as reported on this recordation form and approve same.

Date 28 Sept '89

Jerry D. Allred
Signature of Surveyor

3817
Reg. No.