


DUCHESNE COUNTY SURVEY MONUMENT RECORD

SKETCH SHOWING MONUMENTS AND TIES

T2S
R2W R1W
S 13 S 18
S 24 S 19
U.S.B.&M.
1990

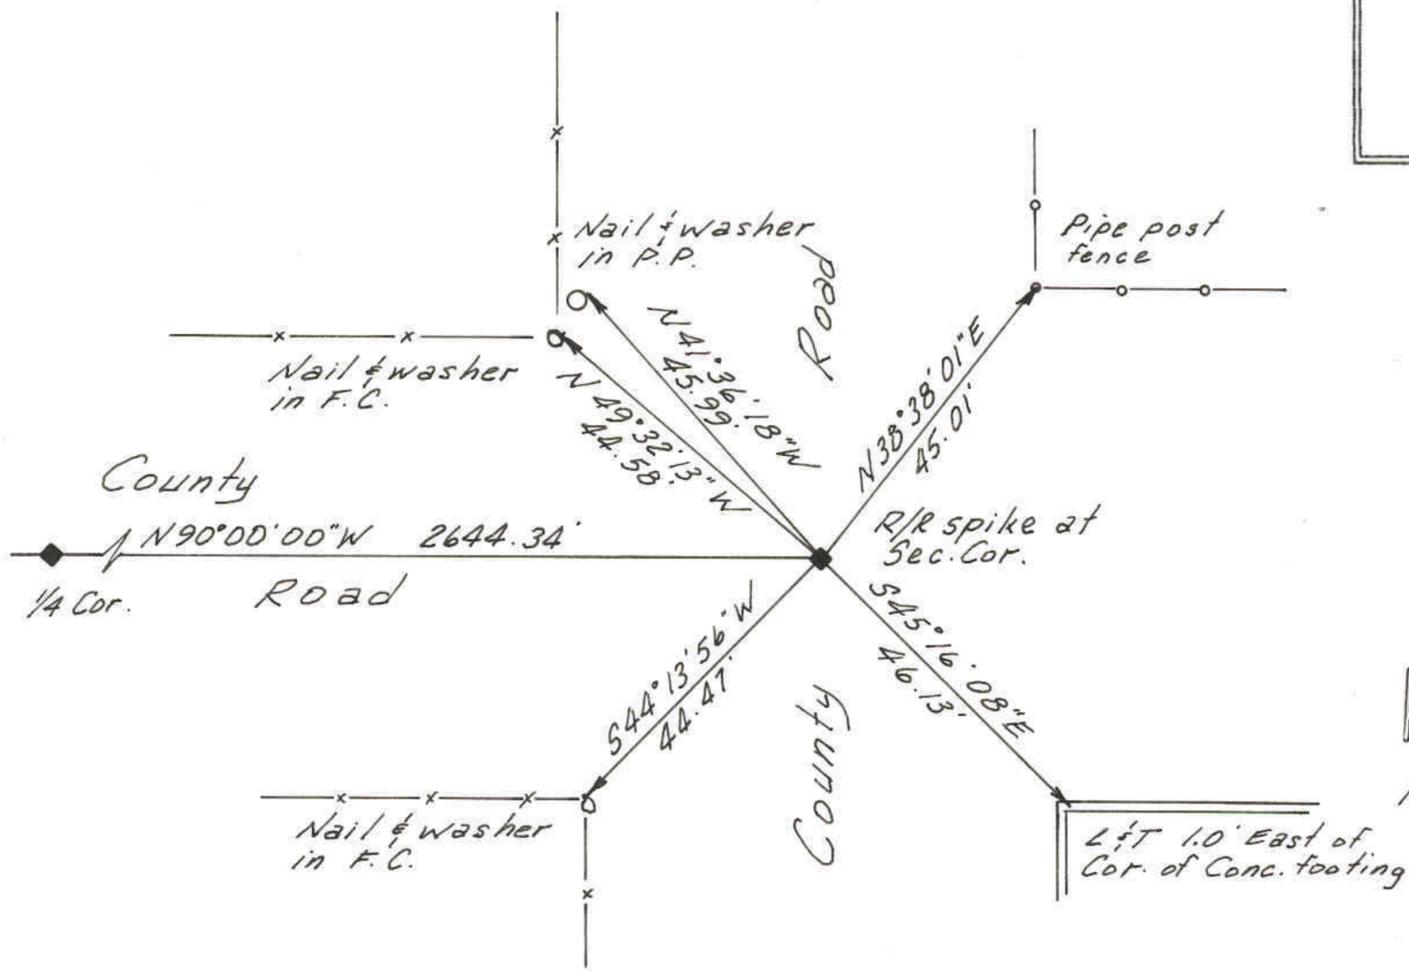

DESCRIPTION OF CORNER EVIDENCE FOUND

Found R/R spike set in the asphalt of the County road at the position of this corner.

DESCRIPTION OF MONUMENT AND ACCESSORIES ESTABLISHED TO PERPETUATE THE ORIGINAL LOCATION OF THE CORNER

Referenced as shown.

STATE PLANE COORDINATE DATA

CERTIFICATION

I Jerry D. Allred, Registered Land Surveyor, State of Utah, hereby certify that I have performed or reviewed the work done on the diagrammed corner as reported on this recordation form and approve same.

Date 11 June '90

Jerry D. Allred
Signature of Surveyor

3817
Reg. No.