

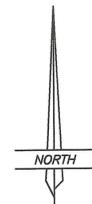


PROPERTY SURVEY FOR  
**ROGER CHAPMAN**  
 SECTIONS 4 AND 9, TOWNSHIP 2 SOUTH, RANGE 2 WEST  
 UINTAH SPECIAL BASE AND MERIDIAN

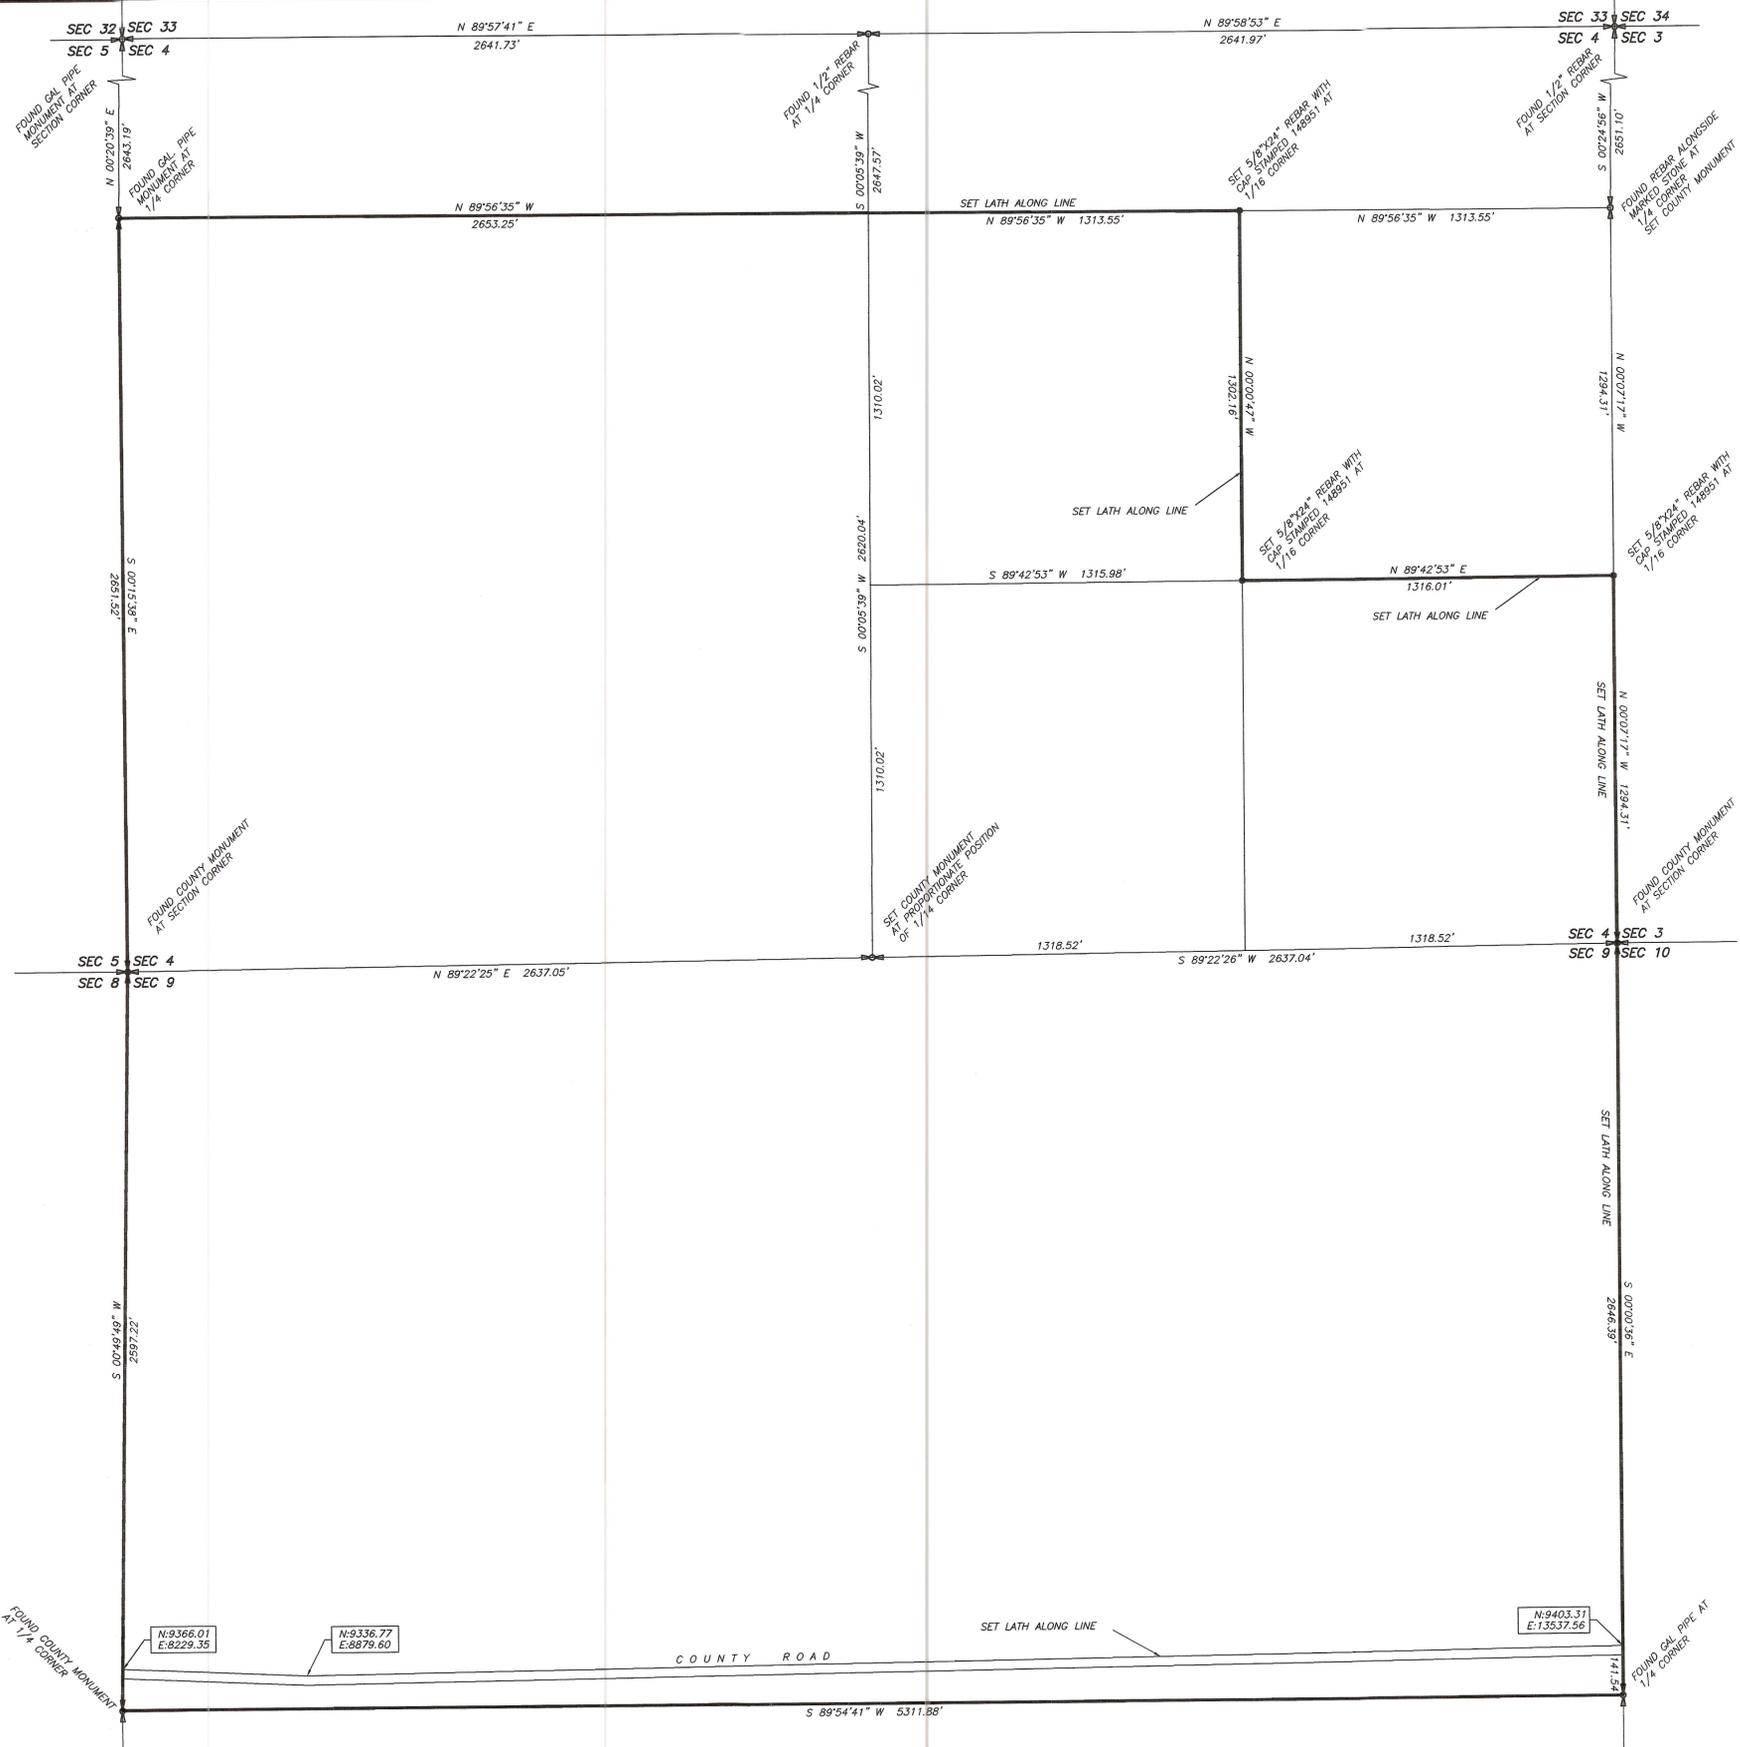

SCALE: 1"=300'

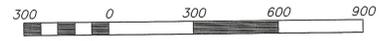

**NARRATIVE**

This survey was performed at the request of Mr. Roger Chapman in order to determine the location of and flag the exterior boundary lines of the property shown on this plot. The corners around Sections 4 and 9 were found and used as indicated.

**LEGEND AND NOTES**

THIS SURVEY WAS PERFORMED USING G.P.S. (GLOBAL POSITIONING SYSTEM) PROCEDURES AND EQUIPMENT. THE BASIS OF BEARINGS WAS BASED ON WGS-84 DATUM.

**SURVEYOR'S CERTIFICATE**

This is to certify that I have surveyed the parcel of land shown on this plot, and that the monuments indicated were found or set during said survey, and that this plot accurately represents said survey to the best of my knowledge.



Jerry D. Allred, Licensed Land Surveyor,  
 Certificate 148951 (Utah)

County Surveyor's File # 1245

**JERRY D. ALLRED & ASSOCIATES**  
 SURVEYING CONSULTANTS  
 121 NORTH CENTER ST. -- P.O. BOX 975  
 DUCHESNE, UTAH 84021  
 (435) 738-5357