

PROPERTY SURVEY FOR
JASON MOON & LARRY MOON

SECTION 10, TOWNSHIP 2 SOUTH, RANGE 2 WEST
UINTAH SPECIAL BASE & MERIDIAN

LARRY MOON'S DESCRIPTION

Beginning at the NE Corner of the SE1/4 of Section 10, Township 2 South, Range 2 West of the Uintah Special Base and Meridian;
Thence South 88°42'41" West 774.66 feet along the North line of said SE1/4;
Thence South 01°23'40" East 555.80 feet;
Thence North 88°42'40" East 776.11 feet parallel with said North line to the East of said SE1/4;
Thence North 01°32'38" West 555.80 feet along said East line to the POINT OF BEGINNING, containing 9.89 acres.

JASON MOON'S DESCRIPTION


Beginning at a point on the North line of the SE1/4 of Section 10, Township 2 South, Range 2 West of the Uintah Special Base and Meridian, said point being South 88°42'41" West 774.66 feet from the NE Corner of said SE1/4;
Thence South 88°42'41" West 774.66 feet along said North line;
Thence South 01°14'42" East 555.80 feet parallel with the West line of the E1/2 of said SE1/4;
Thence North 88°42'40" East 776.11 feet parallel with said North line;
Thence North 01°23'40" West 555.80 feet to the Point of Beginning; containing 9.89 acres.

NARRATIVE

This survey was performed at the request of Jason Moon for the purpose of monumenting on the ground the two 10 acre parcels as shown on this plat. The monuments marking the Public Lands Survey System corners were found as noted and used to control the survey. A standard section breakdown was used to determine the West line of the East half of the Southeast Quarter of Section 10 as called for in the Warranty Deed, entry no. 163992, recorded on pages 190-191, Book A-21 of Deeds recorded in the Duchesne County Recorder's office. The west boundary line was then set 247.5 feet west of said West line. The parcels were then staked as shown.

SURVEYOR'S CERTIFICATE

This is to certify that this plat was prepared from the field notes of an actual survey made by me, or under my personal supervision, of the parcel of land shown hereon, and that the monuments indicated were found or set during said survey, and that this plat accurately represents said survey to the best of my knowledge.


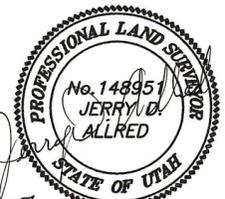


31 Jan 2007
Jerry D. Allred, Professional Land Surveyor,
Certificate No. 148951, (Utah)

COUNTY SURVEYOR'S FILE # 1846

JERRY D. ALLRED AND ASSOCIATES
SURVEYING CONSULTANTS
121 NORTH CENTER ST.--P.O. BOX 975
DUCHEсне, UTAH 84021
(435) 738-5352

16 JAN 2007 06-100-128

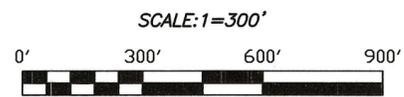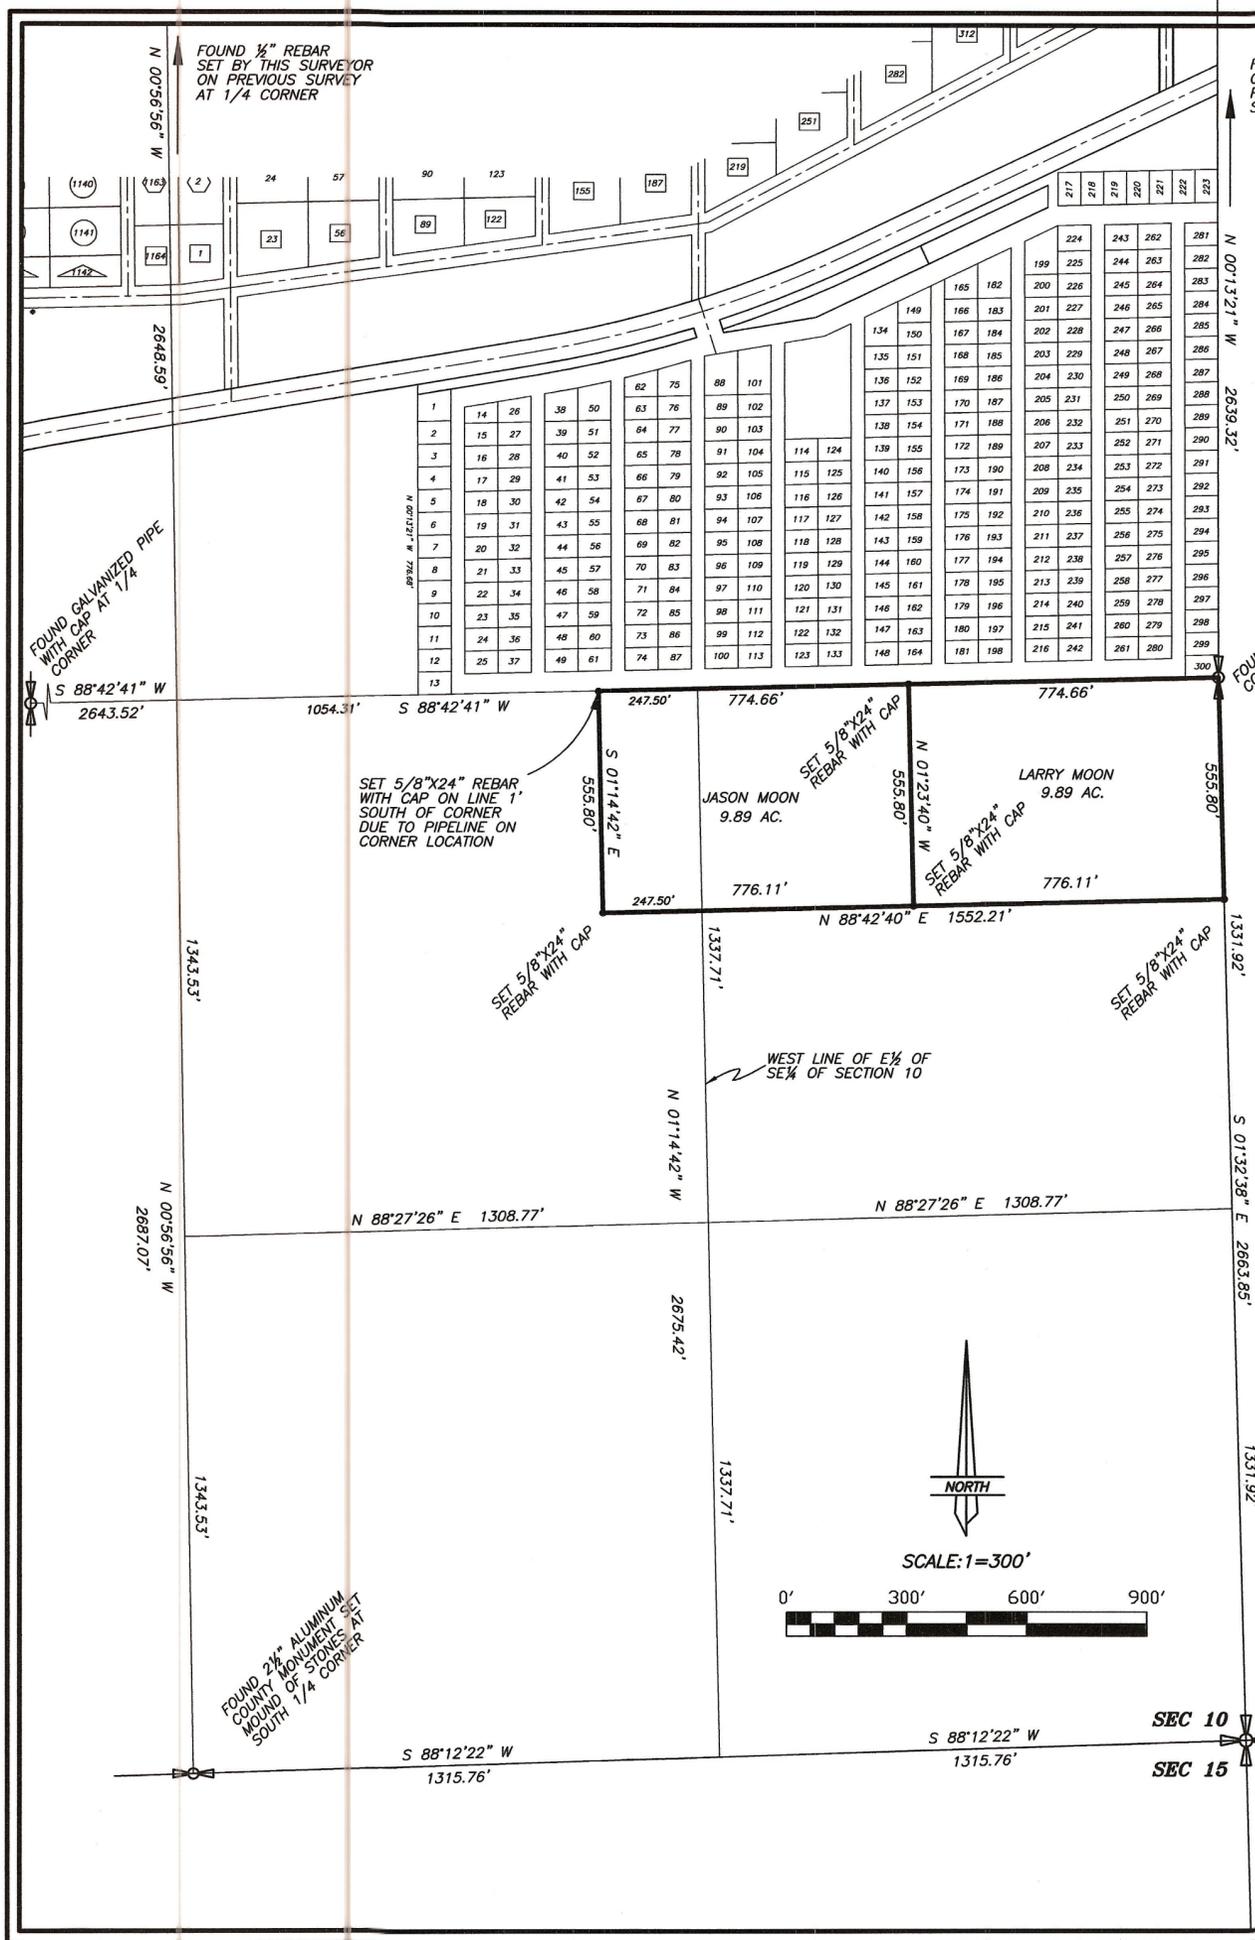

FOUND THE CONCRETE CYLINDER
OF A PREVIOUSLY SET
COUNTY CONCRETE MONUMENT
WITH BRASS CAP SET IN TOP

SEC 10 SEC 11
SEC 15 SEC 14

RECORDED BY PLAT NUMBER BOOK