



LIST POINTS POINT	NORTHING	EASTING
1	15291.647	9993.843
2	15036.331	9866.101
3	13561.894	9986.386
4	9998.000	10000.002
5	7333.422	10009.575
6	4726.433	10018.727
7	7364.422	10009.464
8	12177.006	9992.290
9	10000.000	10000.000
10	12645.824	9996.921
11	12297.992	10021.494
12	12335.915	9985.587
13	12220.099	9988.164
14	12219.311	9578.819
15	12220.258	9360.559
16	12147.852	9314.907
17	12156.860	9929.545
18	12125.241	9968.960
19	11802.210	9971.919
20	11802.207	10022.565
21	12186.198	10021.634
22	12184.055	9337.733
23	12185.271	9597.457
24	12187.142	9997.455
25	11787.140	9997.921
26	11785.268	9597.922
27	12045.535	9856.673
28	12151.994	9597.496
29	11787.019	9972.058
30	11785.970	9747.921
31	11935.268	9597.748
32	11935.970	9747.746
33	11937.013	9970.684
34	12154.192	9747.492
35	12090.843	9901.717
36	12139.989	9950.576

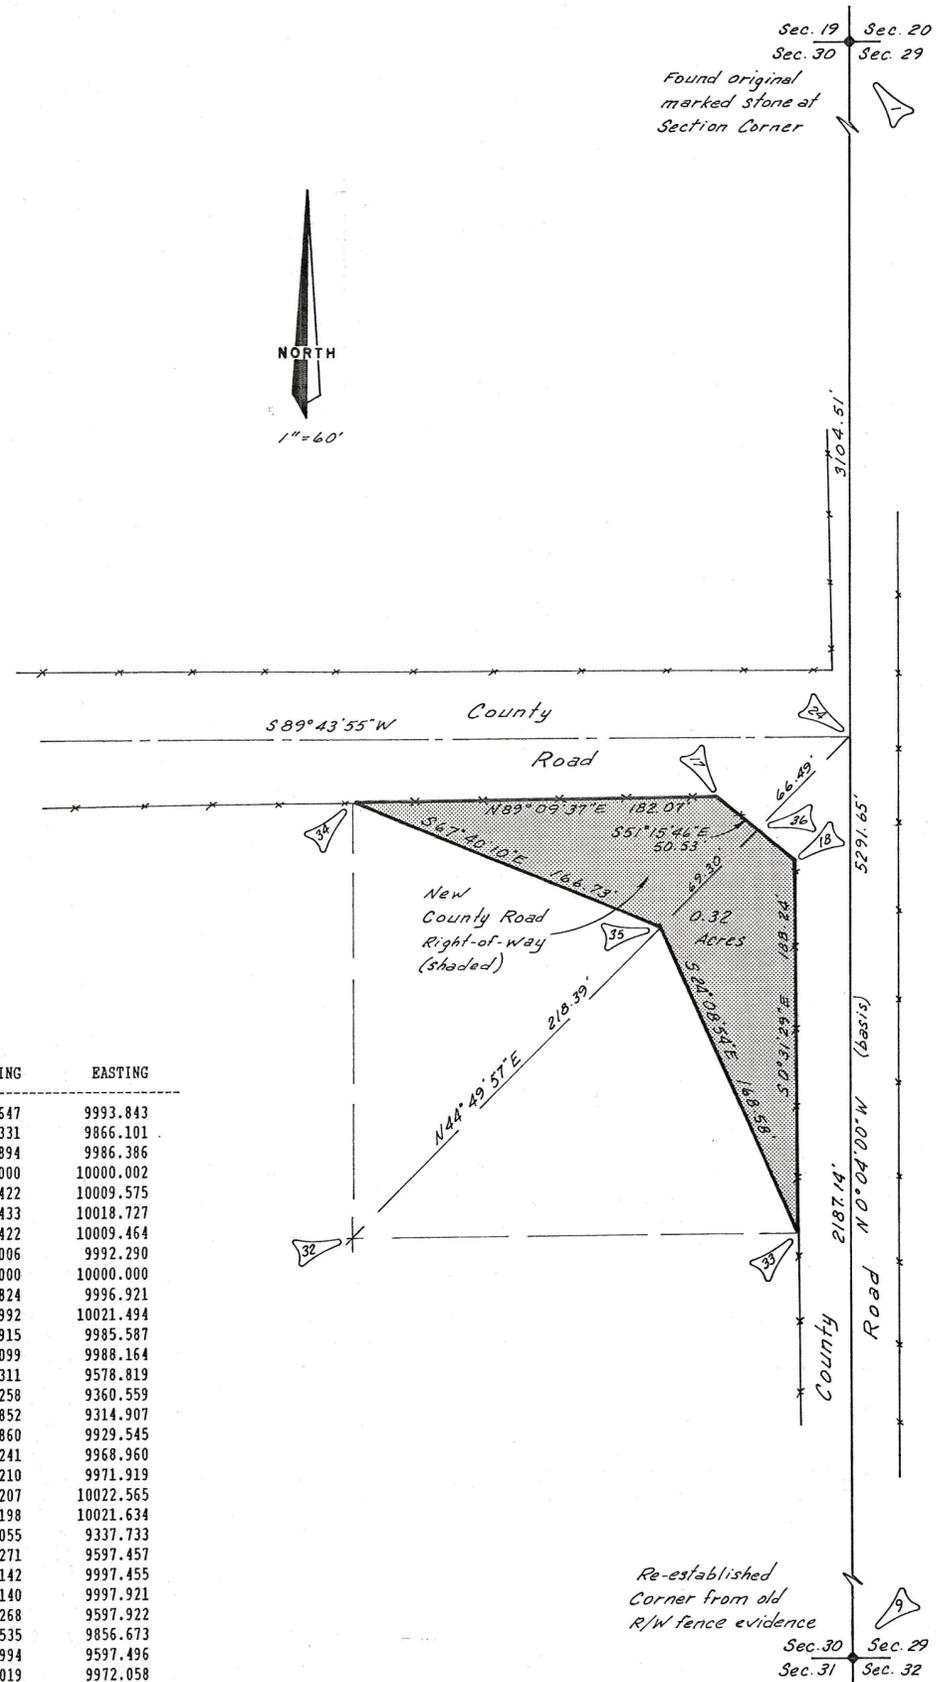

Sec. 19 Sec. 20
 Sec. 30 Sec. 29
 Found original marked stone at Section Corner

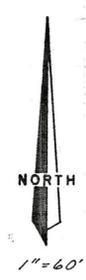

Re-established Corner from old R/W fence evidence
 Sec. 30 Sec. 29
 Sec. 31 Sec. 32

ROAD RIGHT-OF-WAY SURVEY FOR
DUCHESNE COUNTY
 ROAD NUMBER 148
 SECTION 30, TOWNSHIP 2 SOUTH, RANGE 2 WEST
 UINTAH SPECIAL BASE AND MERIDIAN

OWNER'S DEDICATION

Know all men by these presents that we the undersigned, warrant ownership of the tracts of land shown hereon, in Section 30, Township 2 South, Range 2 West of the Uintah Special Base and Meridian, and do hereby dedicate to the perpetual use of the public those parcels of land shown on this plat as New County Road Right-of-way.

Landowners' Signatures	Date Acknowledged to Notary	Notary Initials
<i>Miles Shiner</i>	6-17-91	<i>fw</i>
<i>Bonnie Shiner</i>	6-17-91	<i>fw</i>
_____	_____	_____
_____	_____	_____


ACKNOWLEDGEMENT

State of Utah
 County of Duchesne
 On the dates shown by each signature, personally appeared before me the signers of the above dedication who duly acknowledged to me that they did execute same.

My commission expires 6-7-91.
 Notary Public Jack J. Wood
 STATE OF UTAH
 COUNTY PUBLIC STATE OF UTAH
 10 EAST 100 SOUTH
 DUCHESNE, UT 84021
 COMM. EXP. 1-0-00

SURVEYOR'S CERTIFICATE

This is to certify that I have surveyed the right-of-way parcel shown on this plat and that the monuments indicated were found or set during said survey and that this plat accurately represents said survey to the best of my knowledge.

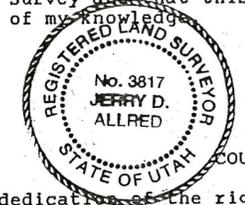

Jerry D. Allred
 Jerry D. Allred, Duchesne County Surveyor
 Utah Registration No. 3817

COUNTY COMMISSION ACCEPTANCE

The dedication of the right-of-way parcels, shown on this plat as part of Duchesne County Road number 148, accepted by the Board of County Commissioners this 25 day of June 1991.

Attest: *Roger K. Marett* County Clerk
Clinton Stewart Chairman
R.L. Reynolds Commissioner
Clayton Dastney Commissioner

DUCHESNE COUNTY RECORDER'S CERTIFICATE

State of Utah
 County of Duchesne
 This is to certify that this plat was filed for recording in the County Recorder's Office on the 8 day of August 1991 at 3:00 o'clock and is duly recorded. Book A203 page 546-547.

Filing No. 222816
Carolyn Madson
 County Recorder

30 Dec '92 Duchesne County Surveyor's File #227

JERRY D. ALLRED & ASSOCIATES
 Surveying & Engineering Consultants
 121 North Center Street
 P.O. Drawer C
 DUCHESNE, UTAH 84021
 (801) 738-5352