
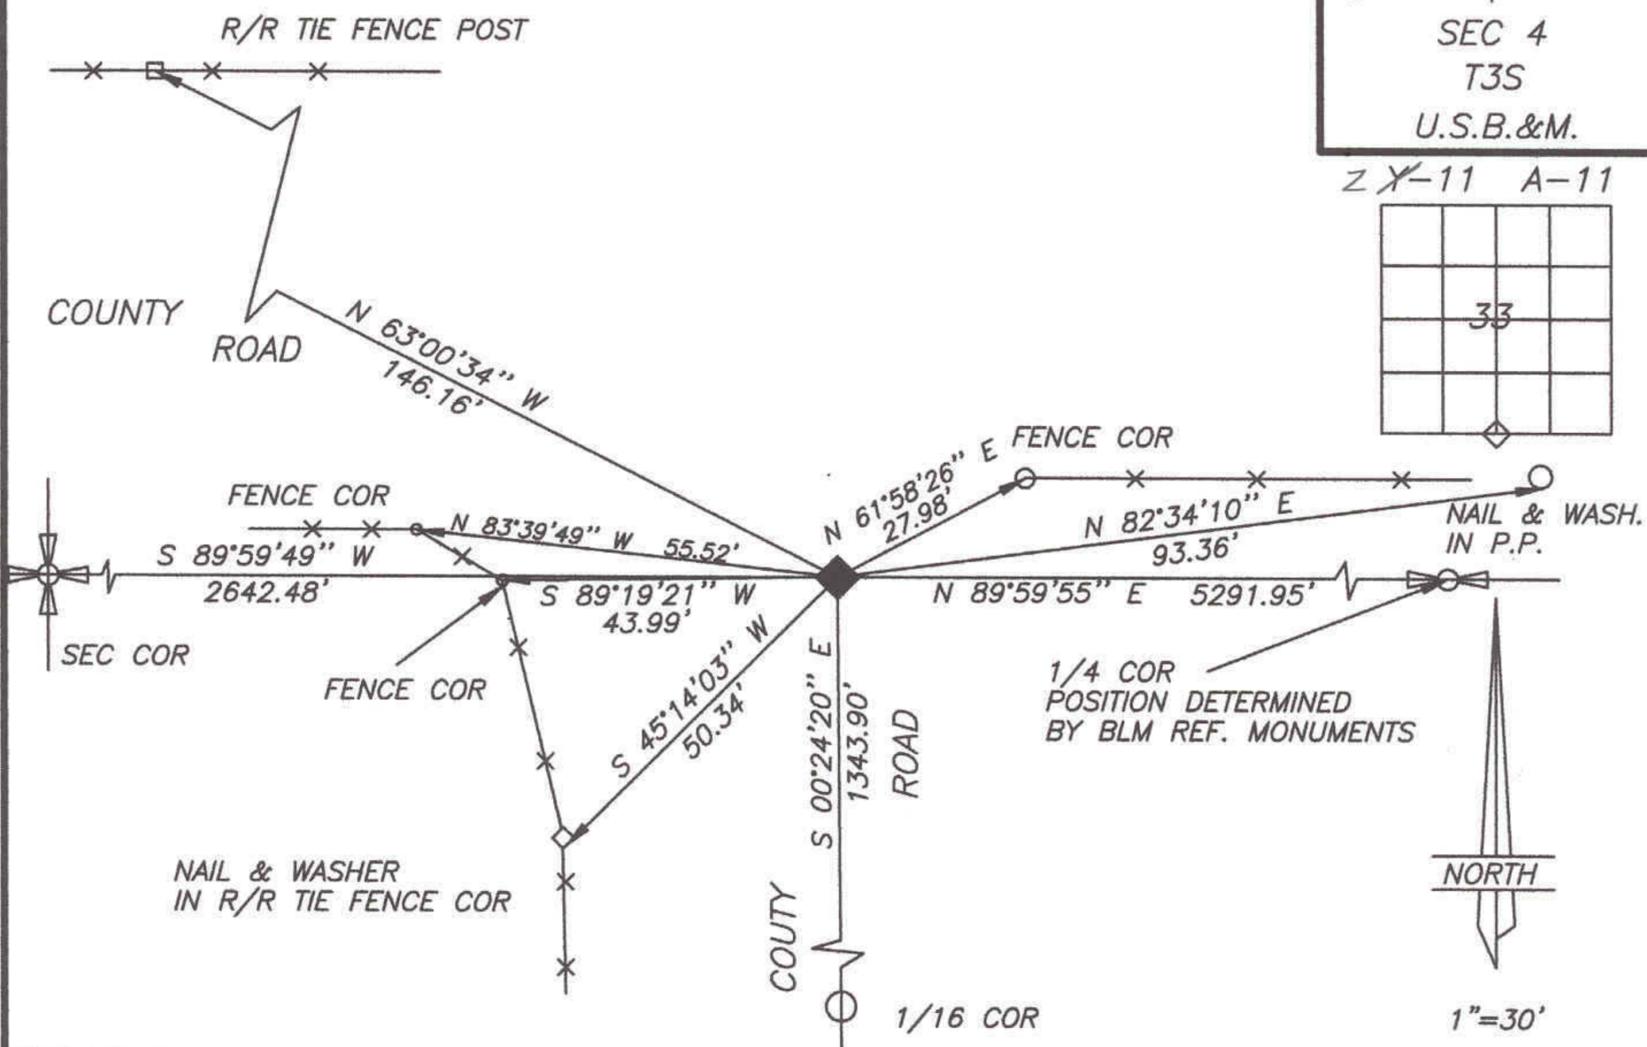


DUCHESNE COUNTY MONUMENT SURVEY RECORD

T2S R3W
 SEC 33
 1/4 +
 SEC 4
 T3S
 U.S.B.&M.

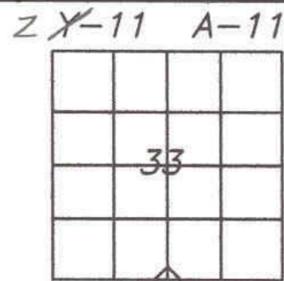

DESCRIPTION OF CORNER EVIDENCE FOUND

FOUND BLM MONUMENT UNDER SURFACE OF ROAD, STAMPED:
 U.S. DEPARTMENT OF THE INTERIOR
 UNLAWFUL TO DISTURB
 T2S R3W
 1/4 33
 4
 T3S
 1992
 CADASTRAL SURVEY
 BUR. OF LAND MANAGEMENT

DESCRIPTION OF MONUMENT AND ACCESSORIES ESTABLISHED TO PERPETUATE THE ORIGINAL LOCATION OF THE CORNER

(REFERENCED AS SHOWN)

STATE PLANE COORDINATE DATA

CERTIFICATION

I Jerry D. Allred, Licensed Land Surveyor, State of Utah, do hereby certify that I have performed or reviewed the work done on the diagrammed corner as reported on this recordation form and approve same

Date 31 Jul 2000

Jerry D. Allred 148951
 Signature of Surveyor License No.