
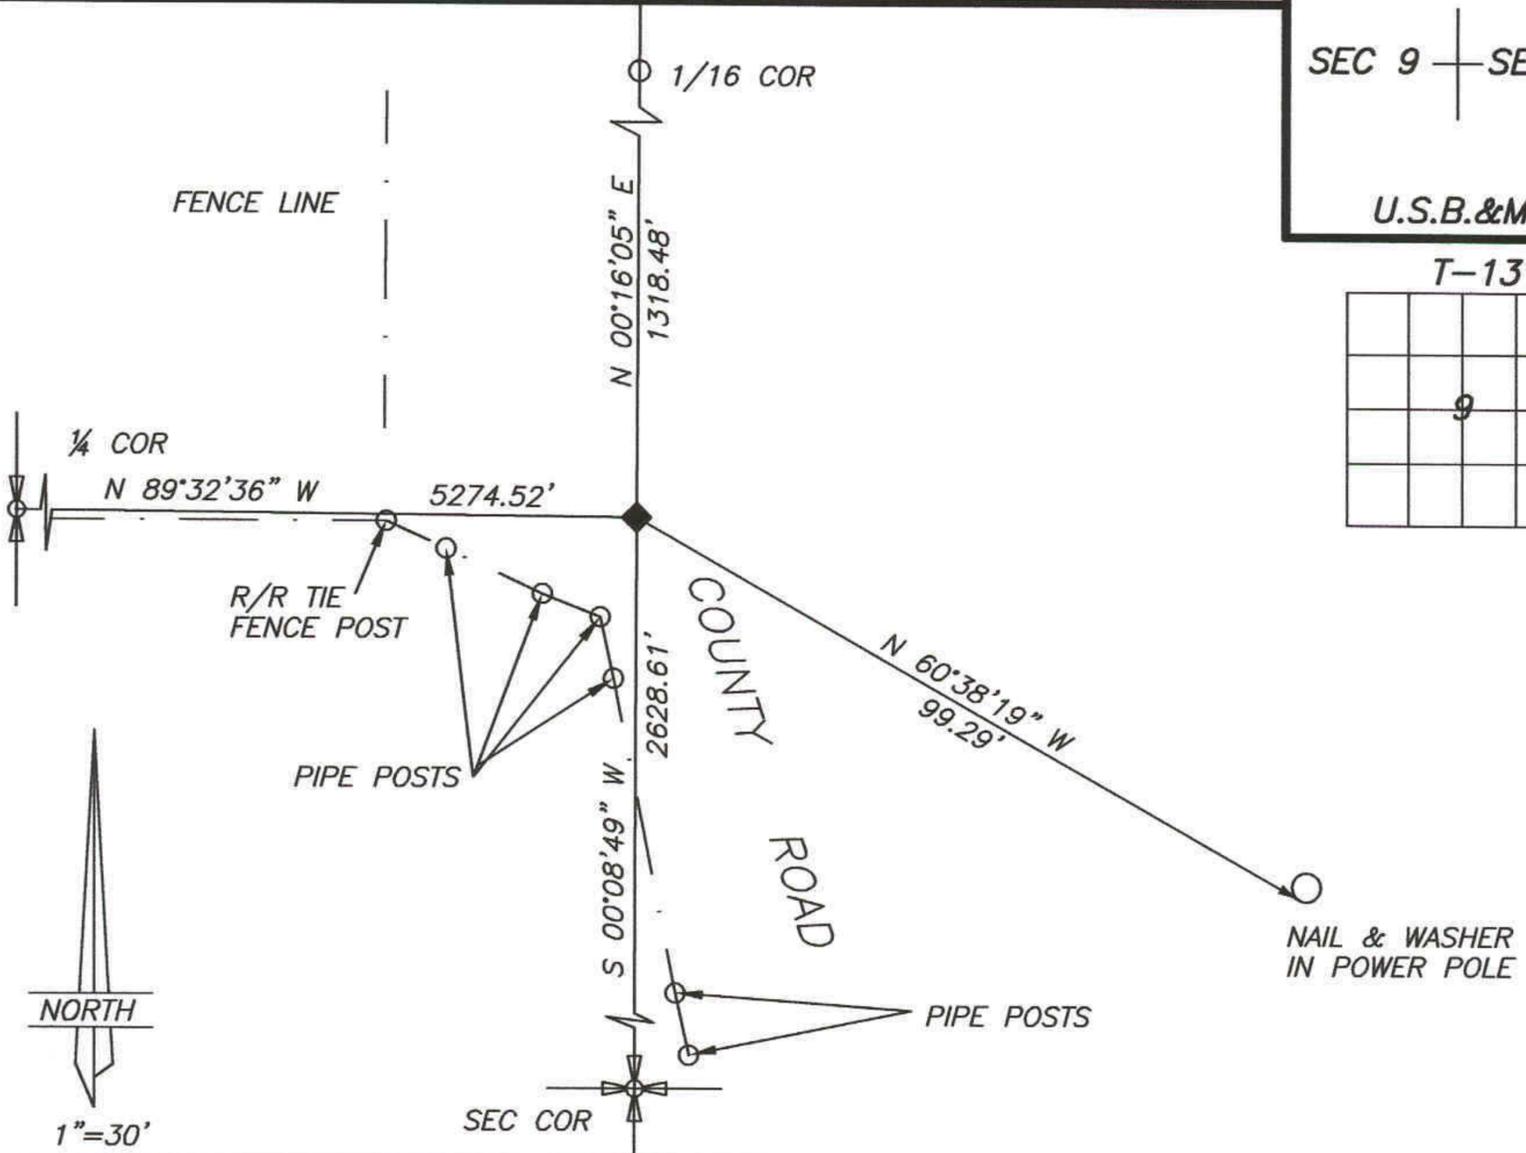


DUCHESNE COUNTY MONUMENT SURVEY RECORD

T2S R3W
 1/4
 SEC 9 — SEC 10
 U.S.B.&M.

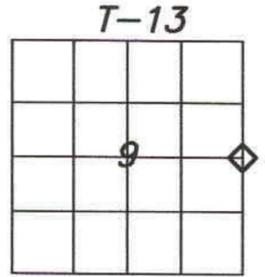


DESCRIPTION OF CORNER EVIDENCE FOUND

POSITION OF CORNER WAS DETERMINED BY CALLS OF PREVIOUS SURVEYS, FOUND THAT T-BAR SET PREVIOUSLY HAD BEEN DESTROYED DURING UTILITY CONSTRUCTION.

DESCRIPTION OF MONUMENT AND ACCESSORIES ESTABLISHED TO PERPETUATE THE ORIGINAL LOCATION OF THE CORNER

SET 2 1/2" DIA. ALUMINUM COUNTY MONUMENT ON 5/8"X24" REBAR, STAMPED;

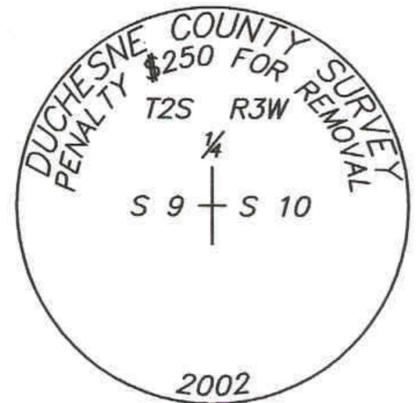

(REFERENCED AS SHOWN)

STATE PLANE COORDINATE DATA

CERTIFICATION

I Jerry D. Allred, Professional Land Surveyor, State of Utah, do hereby certify that I have performed or reviewed the work done on the diagrammed corner as reported on this recordation form and approve same

Date 13 Nov 2002

Jerry D. Allred, Professional Land Surveyor
 Certificate No. 148951
 Duchesne County Surveyor

