
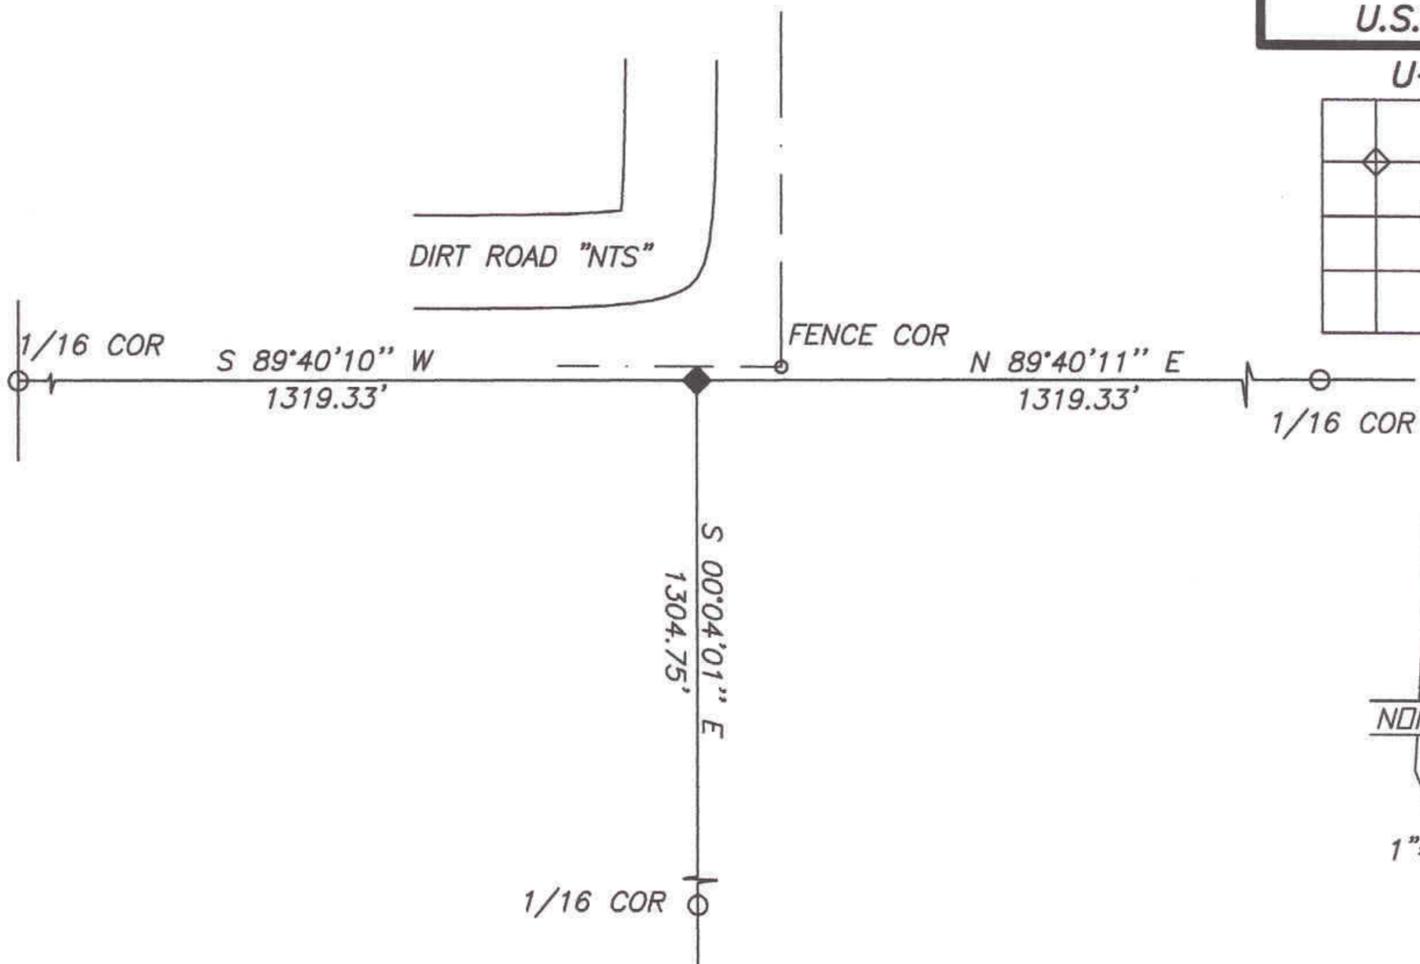


**DUCHESNE COUNTY MONUMENT SURVEY RECORD**

T2S R3W  
 NW1/16  
 SEC 11  
 U.S.B.&M.

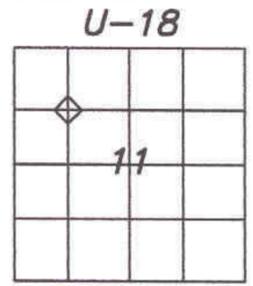

**DESCRIPTION OF CORNER EVIDENCE FOUND**

POSITION OF THIS CORNER WAS DETERMINED BY SINGLE PROPORTIONATE MEASUREMENT, IN CONJUNCTION WITH THE "3-MILE" METHOD

**DESCRIPTION OF MONUMENT AND ACCESSORIES ESTABLISHED TO PERPETUATE THE ORIGINAL LOCATION OF THE CORNER**

SET 5/8"X24" REBAR WITH CAP

(REFERENCED AS SHOWN)

**STATE PLANE COORDINATE DATA**

**CERTIFICATION**

I Jerry D. Allred, Professional Land Surveyor, State of Utah, do hereby certify that I have performed or reviewed the work done on the diagrammed corner as reported on this recordation form and approve same

Date 24 May 2002

Jerry D. Allred, Professional Land Surveyor  
 Certificate No. 148951  
 Duchesne County Surveyor

21 DEC 2002

