

# DUCHESNE COUNTY MONUMENT SURVEY RECORD



T2S R3W

SEC 4




U.S.B.&M.

V-11

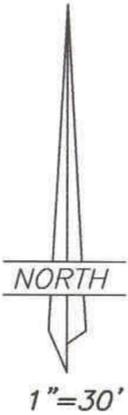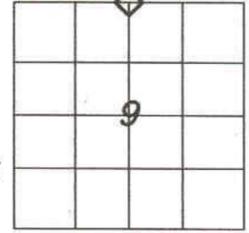

1"=30'

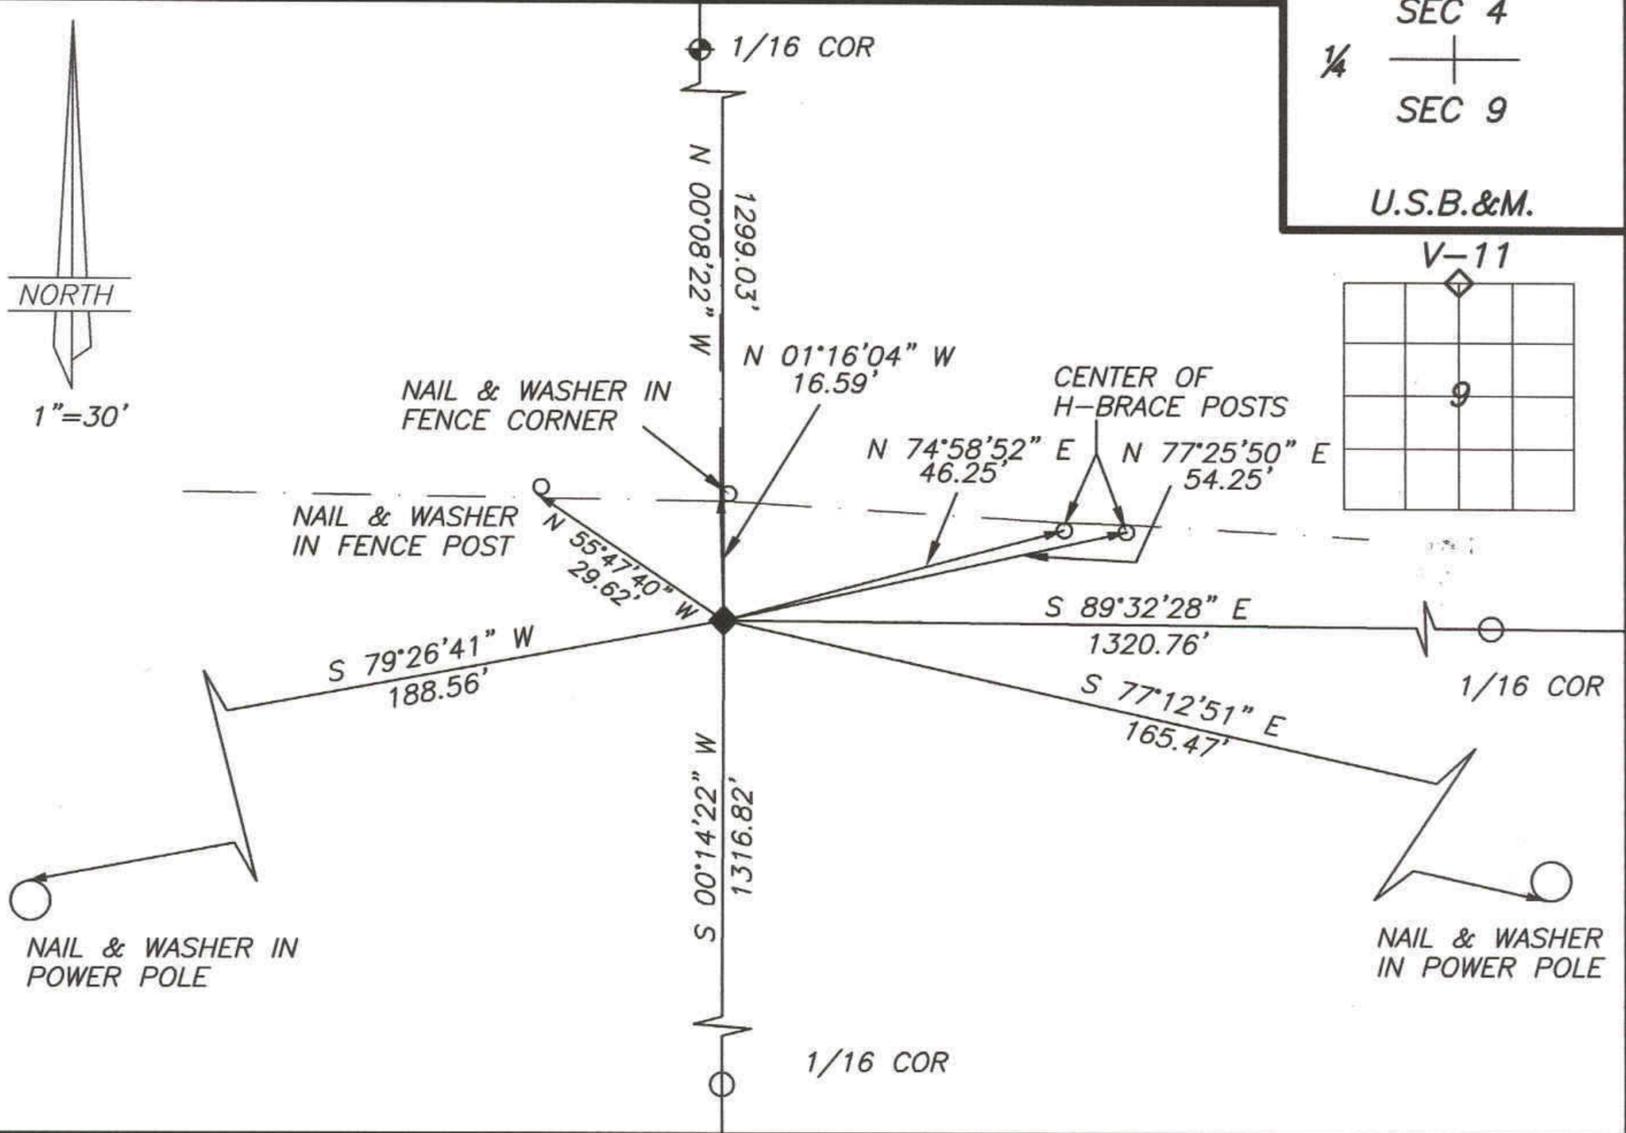


## DESCRIPTION OF CORNER EVIDENCE FOUND

FOUND OLD 1/2" REBAR WITH A NEW BENT OVER REBAR ALONG THE SOUTH SIDE

## DESCRIPTION OF MONUMENT AND ACCESSORIES ESTABLISHED TO PERPETUATE THE ORIGINAL LOCATION OF THE CORNER

REPLACED OLD 1/2" REBAR WITH 5/8"X24" REBAR AND 2 1/2" ALUMINUM COUNTY MONUMENT CAP, STAMPED;

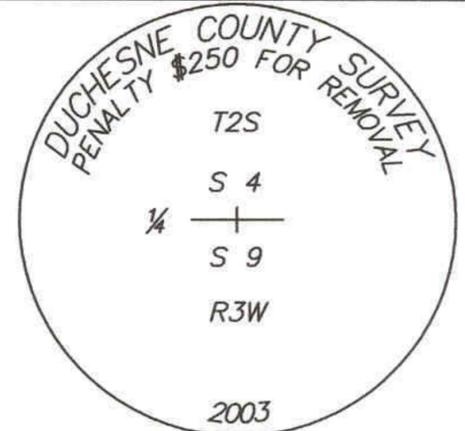

(REFERENCED AS SHOWN)


## STATE PLANE COORDINATE DATA

## CERTIFICATION

I, Jerry D. Allred, Professional Land Surveyor, State of Utah, do hereby certify that I have performed or reviewed the work done on the diagrammed corner as reported on this recordation form and approve same

Date 28 Mar 2003

Jerry D. Allred, Professional Land Surveyor  
Certificate No. 148951  
Duchesne County Surveyor

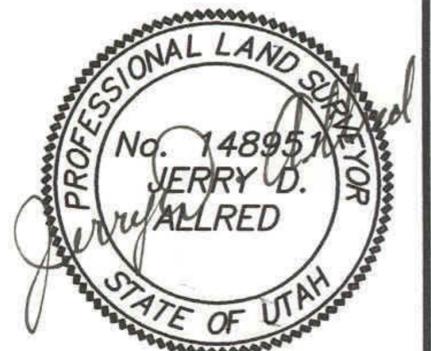

52 Apr 03