


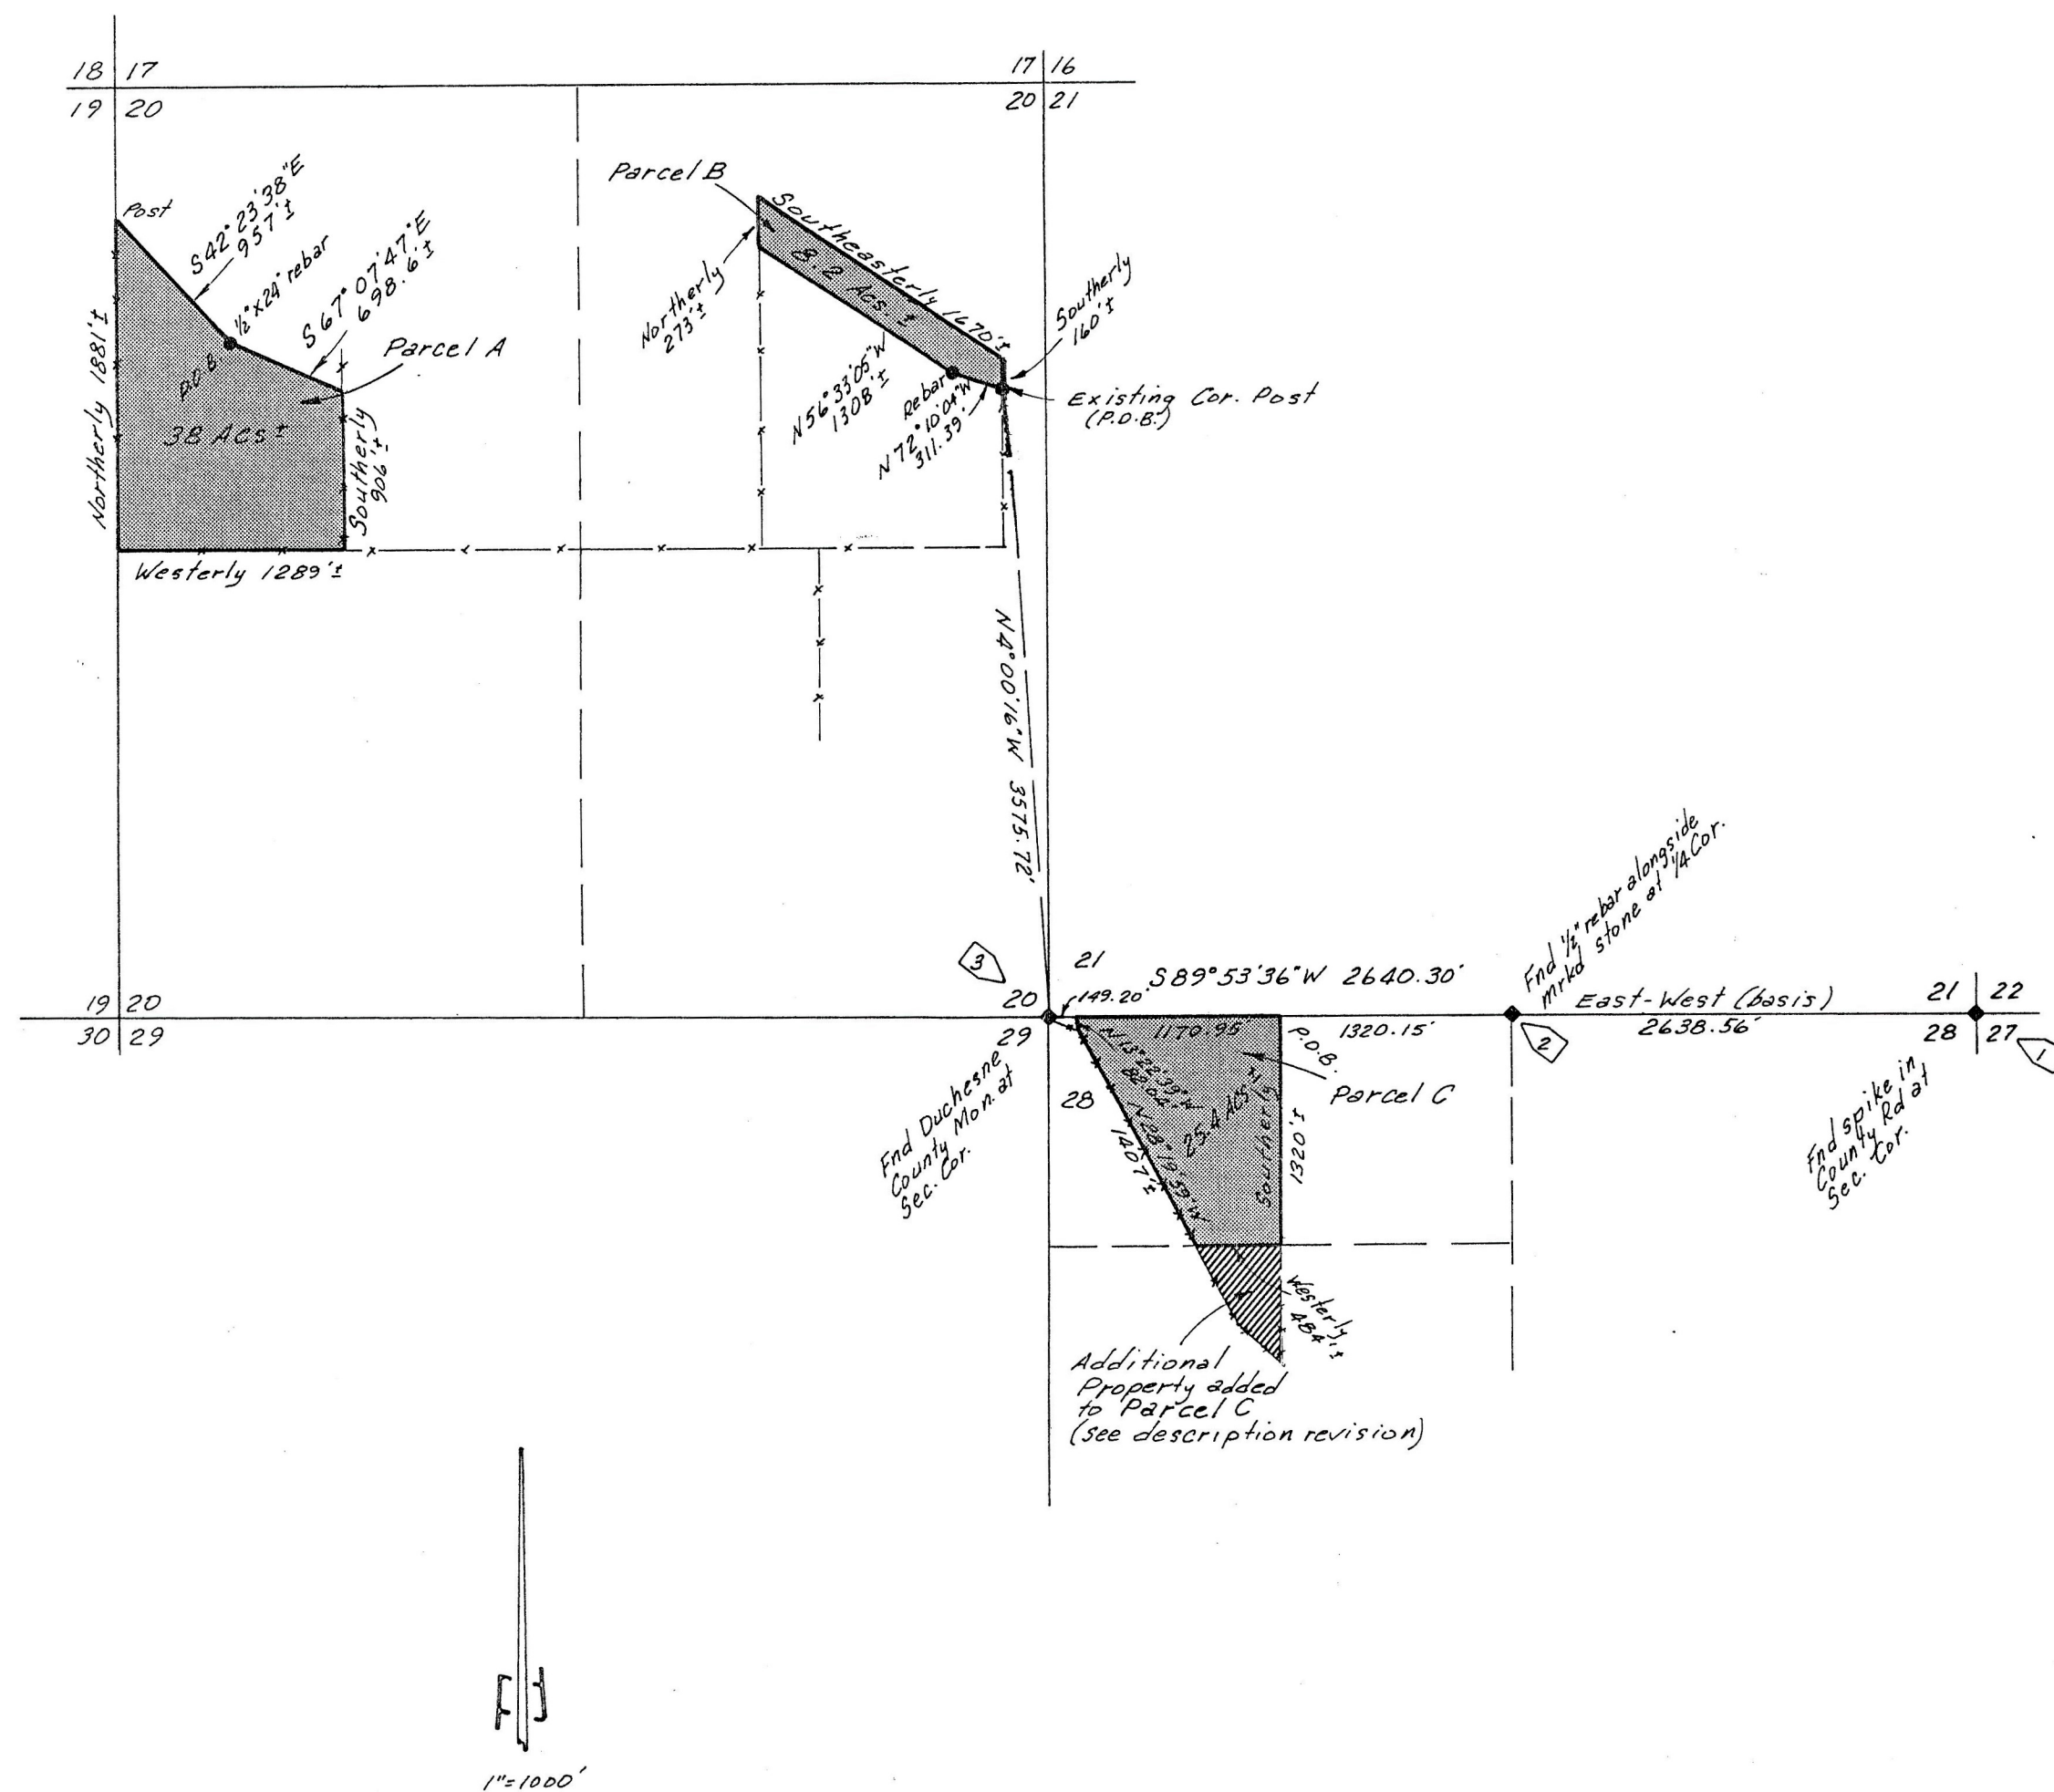

REVISED DESCRIPTION FOR PARCEL C (5 Jan '90)

Beginning at the Northeast Corner of the W1/2 of the NW1/4 of Section 28, Township 2 South, Range 3 West of the Uintah Special Base and Meridian;
Thence South 0°08'49" East 1993.97 feet along the East line of said W1/2 to a fence intersection;
Thence North 47°43'43" West 334.40 feet along an existing fence to a fence corner;
Thence North 28°19'59" West 1916.64 feet along said fence to a fence corner;
Thence North 13°22'39" West 82.04 feet along said fence and extension thereof to the North line of said NW1/4;
Thence North 89°53'36" East 1170.95 feet along said North line to the Point of Beginning, containing 29.89 acres, more or less, with a bearing of East-West between the Northeast Corner and the North Quarter Corner of Section 28 being used as the basis of bearings.

PROPERTY SURVEYS FOR

ALARIK MYRIN AND MELVIN WHITE

SECTIONS 20 AND 28, TOWNSHIP 2 SOUTH, RANGE 3 WEST
UINTAH SPECIAL BASE AND MERIDIAN

PARCEL A

Beginning at a 1/2" rebar which is North 1174 feet, more or less and East 645 feet, more or less from the Southwest Corner of the NW1/4 of Section 20, Township 2 South, Range 3 West of the Uintah Special Base and Meridian;
Thence South 67°07'47" East 698.64 feet to an existing fence;
Thence Southerly 906 feet, more or less along said fence to the South line of said NW1/4;
Thence West 1289 feet, more or less along said South line to the Southwest Corner of said NW1/4;
Thence North 1881 feet, more or less along the West line of said NW1/4 to a fence post;
Thence South 42°23'38" 957 feet to the Point of Beginning, containing 38 acres, more or less, with a bearing of East-West between the Northeast Corner and North Quarter Corner of Section 28 being used as the basis of bearings.

PARCEL B


Beginning at a fence corner which is West 264 feet, more or less and North 935 feet, more or less from the Southeast Corner of the NE1/4 of Section 20, Township 2 South, Range 3 West of the Uintah Special Base and Meridian, said fence corner being North 4°00'16" West 3575.72 feet from the Southeast Corner of said Section 20 as monumented by an aluminum monument;
Thence the following two courses along an existing fence and extensions thereof:
North 72°10'04" West 311.39 feet to a rebar,
North 56°33'05" West 1308 feet, more or less to a line which is described by record as being East 990 feet from the West line of said NE1/4;
Thence North 273 feet, more or less to the center of the County Road;
Thence Southeasterly 1670 feet more or less along said County Road to a point which is North of the Point of Beginning;
Thence South 160 feet, more or less to the Point of Beginning, containing 8.2 acres, more or less, with a bearing of East-West between the Northeast Corner and the North Quarter Corner of Section 28 being used as the basis of bearings.

PARCEL C

Beginning at the Northeast Corner of the NW1/4 of the NW1/4 of Section 28, Township 2 South, Range 3 West of the Uintah Special Base and Meridian;
Thence Southerly 1320 feet to the Southeast Corner of said NW1/4 of said NW1/4;
Thence Westerly 484 feet, more or less along the South line of said NW1/4 of said NW1/4 to an existing fence;
Thence North 28°19'59" West 1408 feet to a fence corner;
Thence North 13°22'39" West 82.04 feet along said fence and extension thereof to the North line of said NW1/4;
Thence North 89°53'36" East 1170.95 feet along said North line to the Point of Beginning, containing 25.4 acres, more or less, with a bearing of East-West between the Northeast Corner and the North Quarter Corner of Section 28 being used as the basis of bearings.

SURVEYOR'S CERTIFICATE

This is to certify that I have surveyed the parcels of land shown on this plat, and that the monuments indicated were found or set during said survey, and that this plat accurately represents said survey to the best of my knowledge.

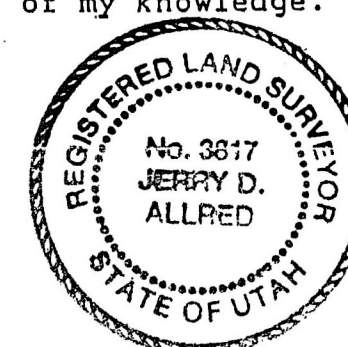

Jerry D. Allred
Jerry D. Allred, Registered Land
Surveyor, Cert. No. 3817 (Utah)

20 Nov 90 Duch Co. SURV File #120

