



SECTION CORNER SURVEY FOR
DUCHESNE COUNTY
SECTIONS 9, 10, 11, 14, 15, 16, 21, 22, TOWNSHIP 2 SOUTH, RANGE 3 WEST
UINTAH SPECIAL BASE AND MERIDIAN

LEGEND AND NOTES

THIS SURVEY WAS PERFORMED USING GLOBAL POSITIONING SYSTEM (G.P.S.) PROCEDURES AND EQUIPMENT. THE BEARINGS ARE BASED ON WGS 84 DATUM.

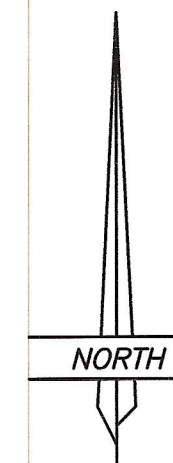


SCALE: 1"=1000'

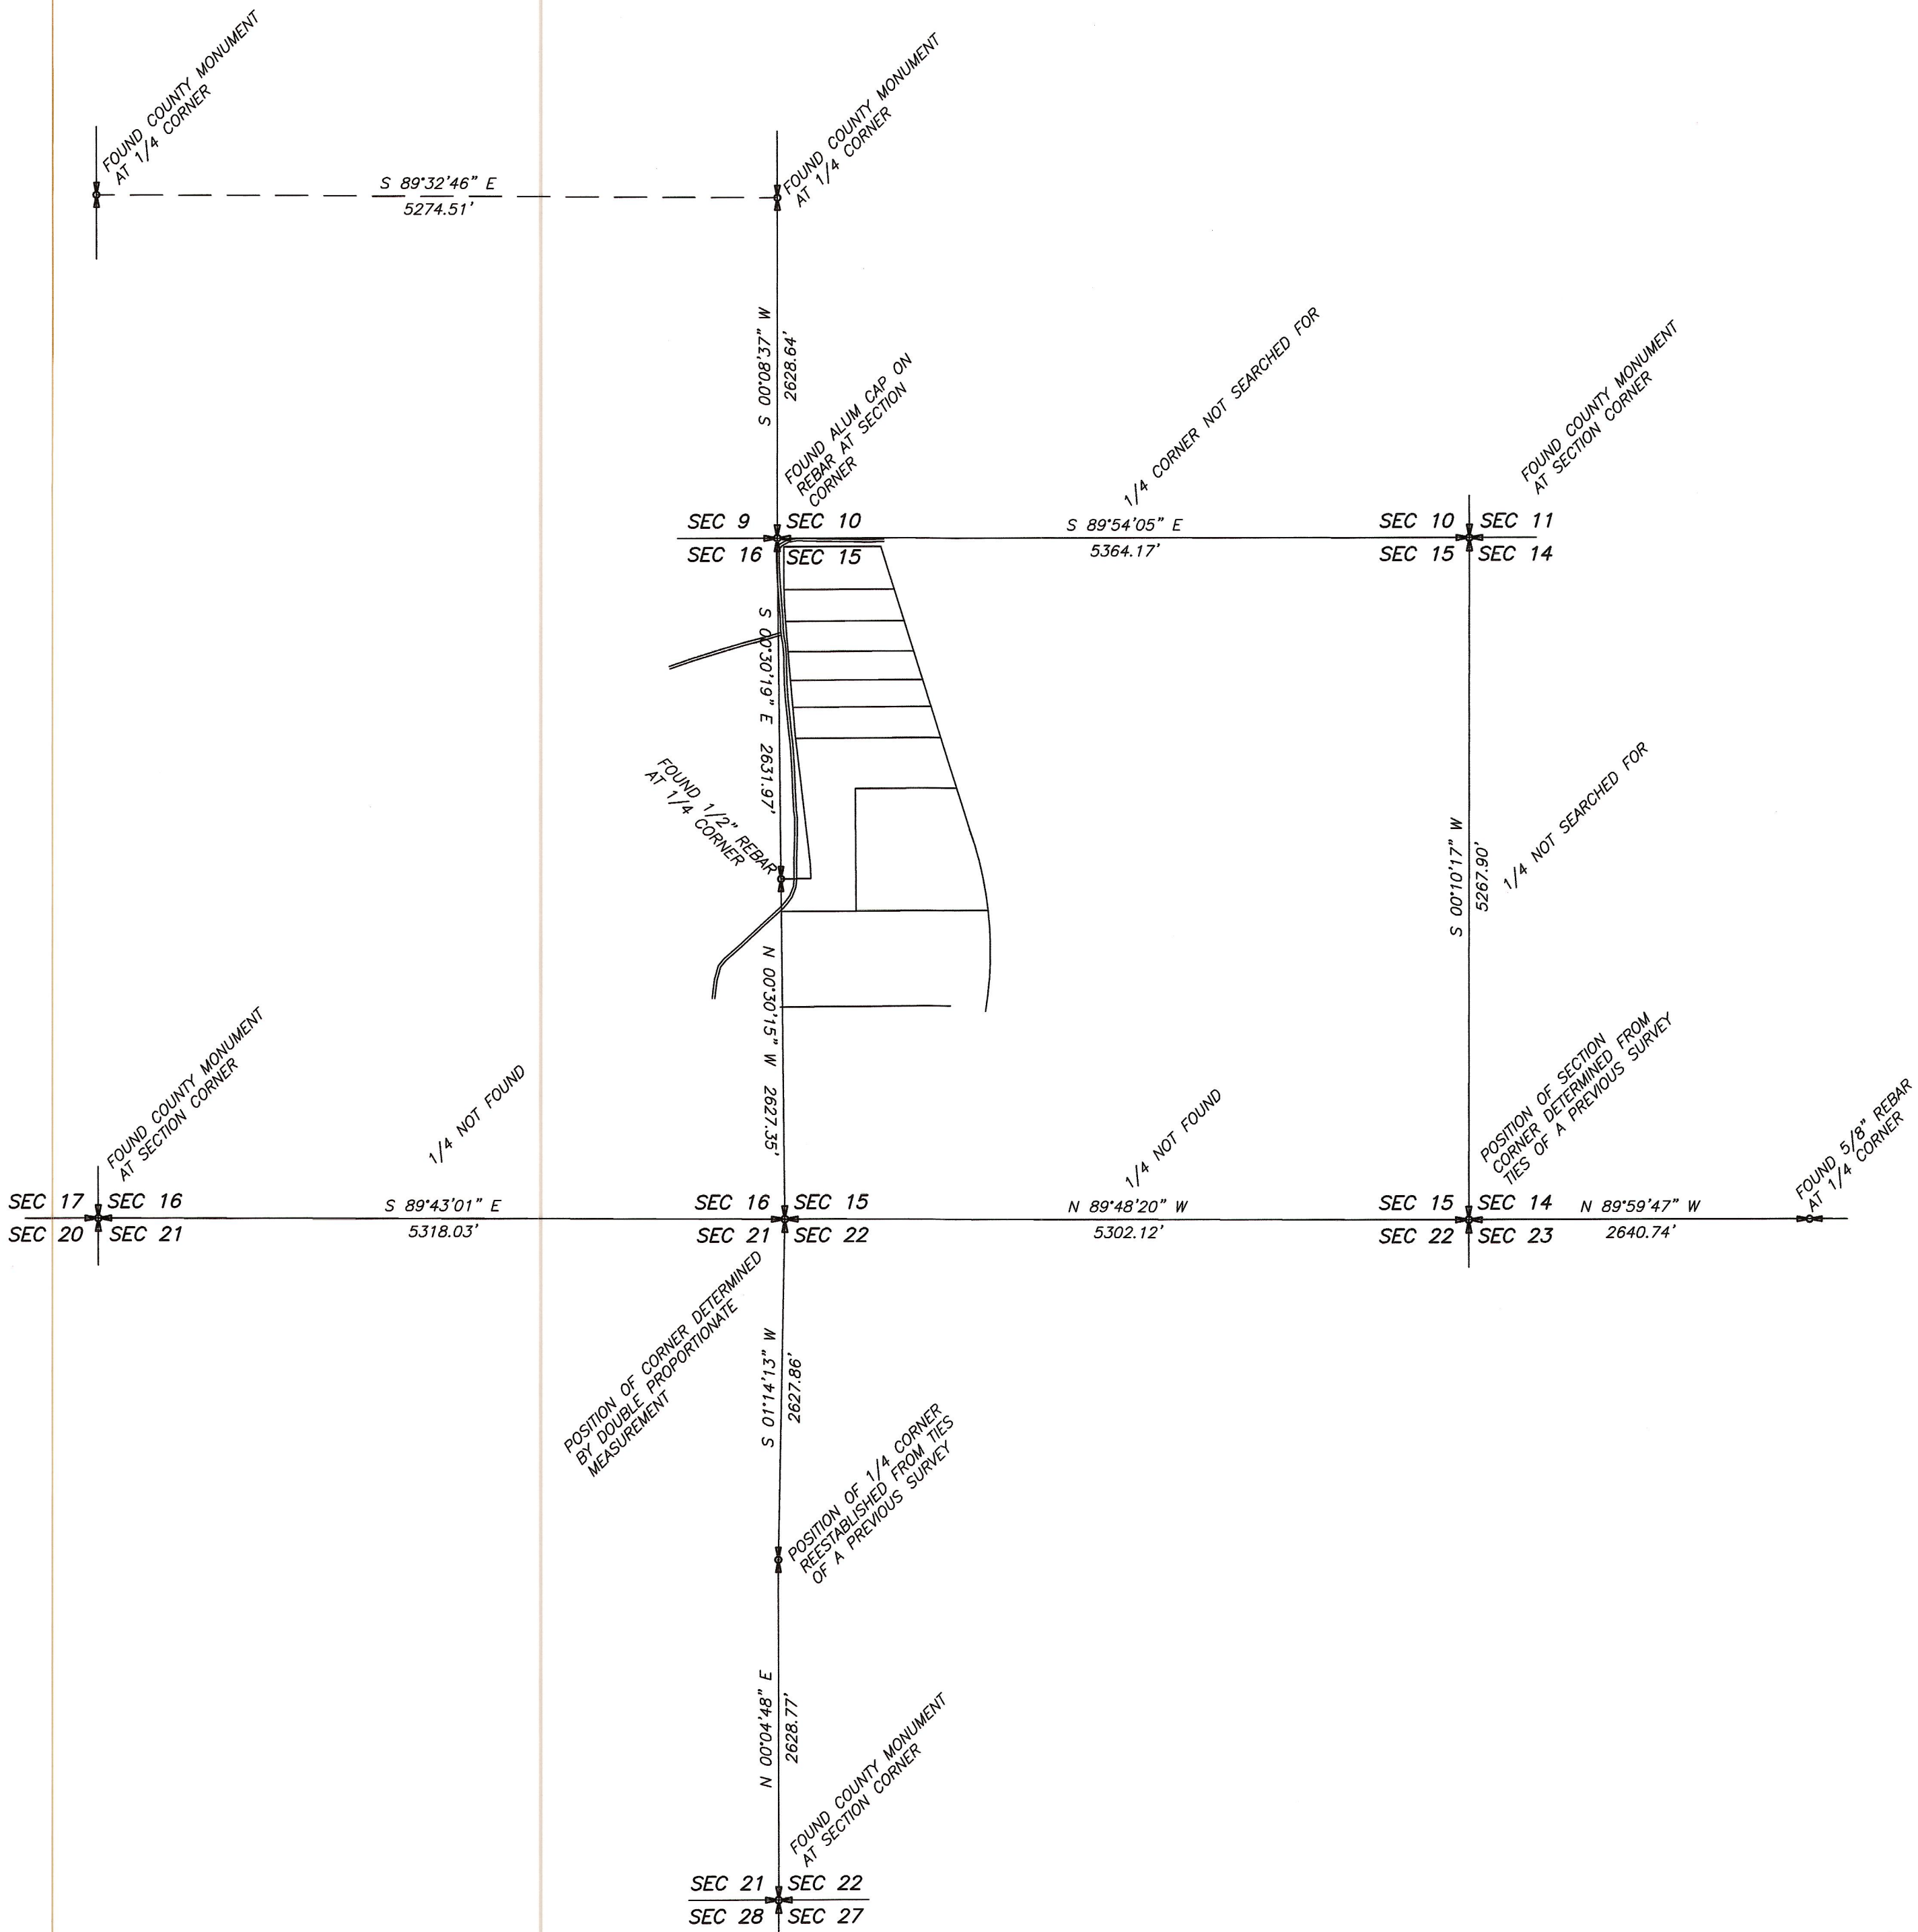

SURVEYOR'S CERTIFICATE

This is to certify that I have surveyed the section lines shown on this plat, and that the monuments indicated were found or set during said survey, and that this plat accurately represents said survey to the best of my knowledge.

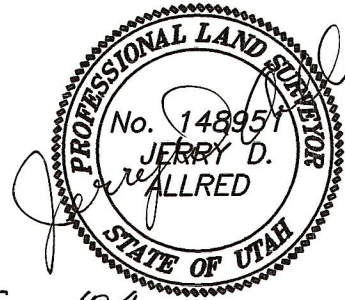

29 Sep '04
Jerry D. Allred, Duchesne County Surveyor
Utah Certificate Number 148951

COUNTY SURVEYOR FILE NO. 1458

JERRY D. ALLRED & ASSOCIATES
SURVEYING CONSULTANTS
121 NORTH CENTER ST. - P.O. BOX 975
DUCHESNE, UTAH 84021
(435) 738-5337