


LINE	BEARING	DISTANCE
L-22	N 81-46-08 W	275.743
L-23	N 0-00-00 E	12.318
L-24	S 79-15-12 E	277.774

LINE	BEARING	DISTANCE
L-14	N 89-28-27 W	97.326
L-15	N 83-32-20 W	76.392
L-16	N 77-39-00 W	60.356
L-17	N 77-35-16 W	140.274
L-18	S 83-07-10 E	137.989
L-19	S 83-07-10 E	135.844
L-20	S 83-07-10 E	98.028
L-21	S 0-00-00 W	8.000

ROAD RIGHT-OF-WAY SURVEY FOR
DUCHESNE COUNTY
ROAD NUMBER 148

SECTION 30, TOWNSHIP 2 SOUTH, RANGE 2 WEST
SECTION 25, TOWNSHIP 2 SOUTH, RANGE 3 WEST
UINTAH SPECIAL BASE AND MERIDIAN

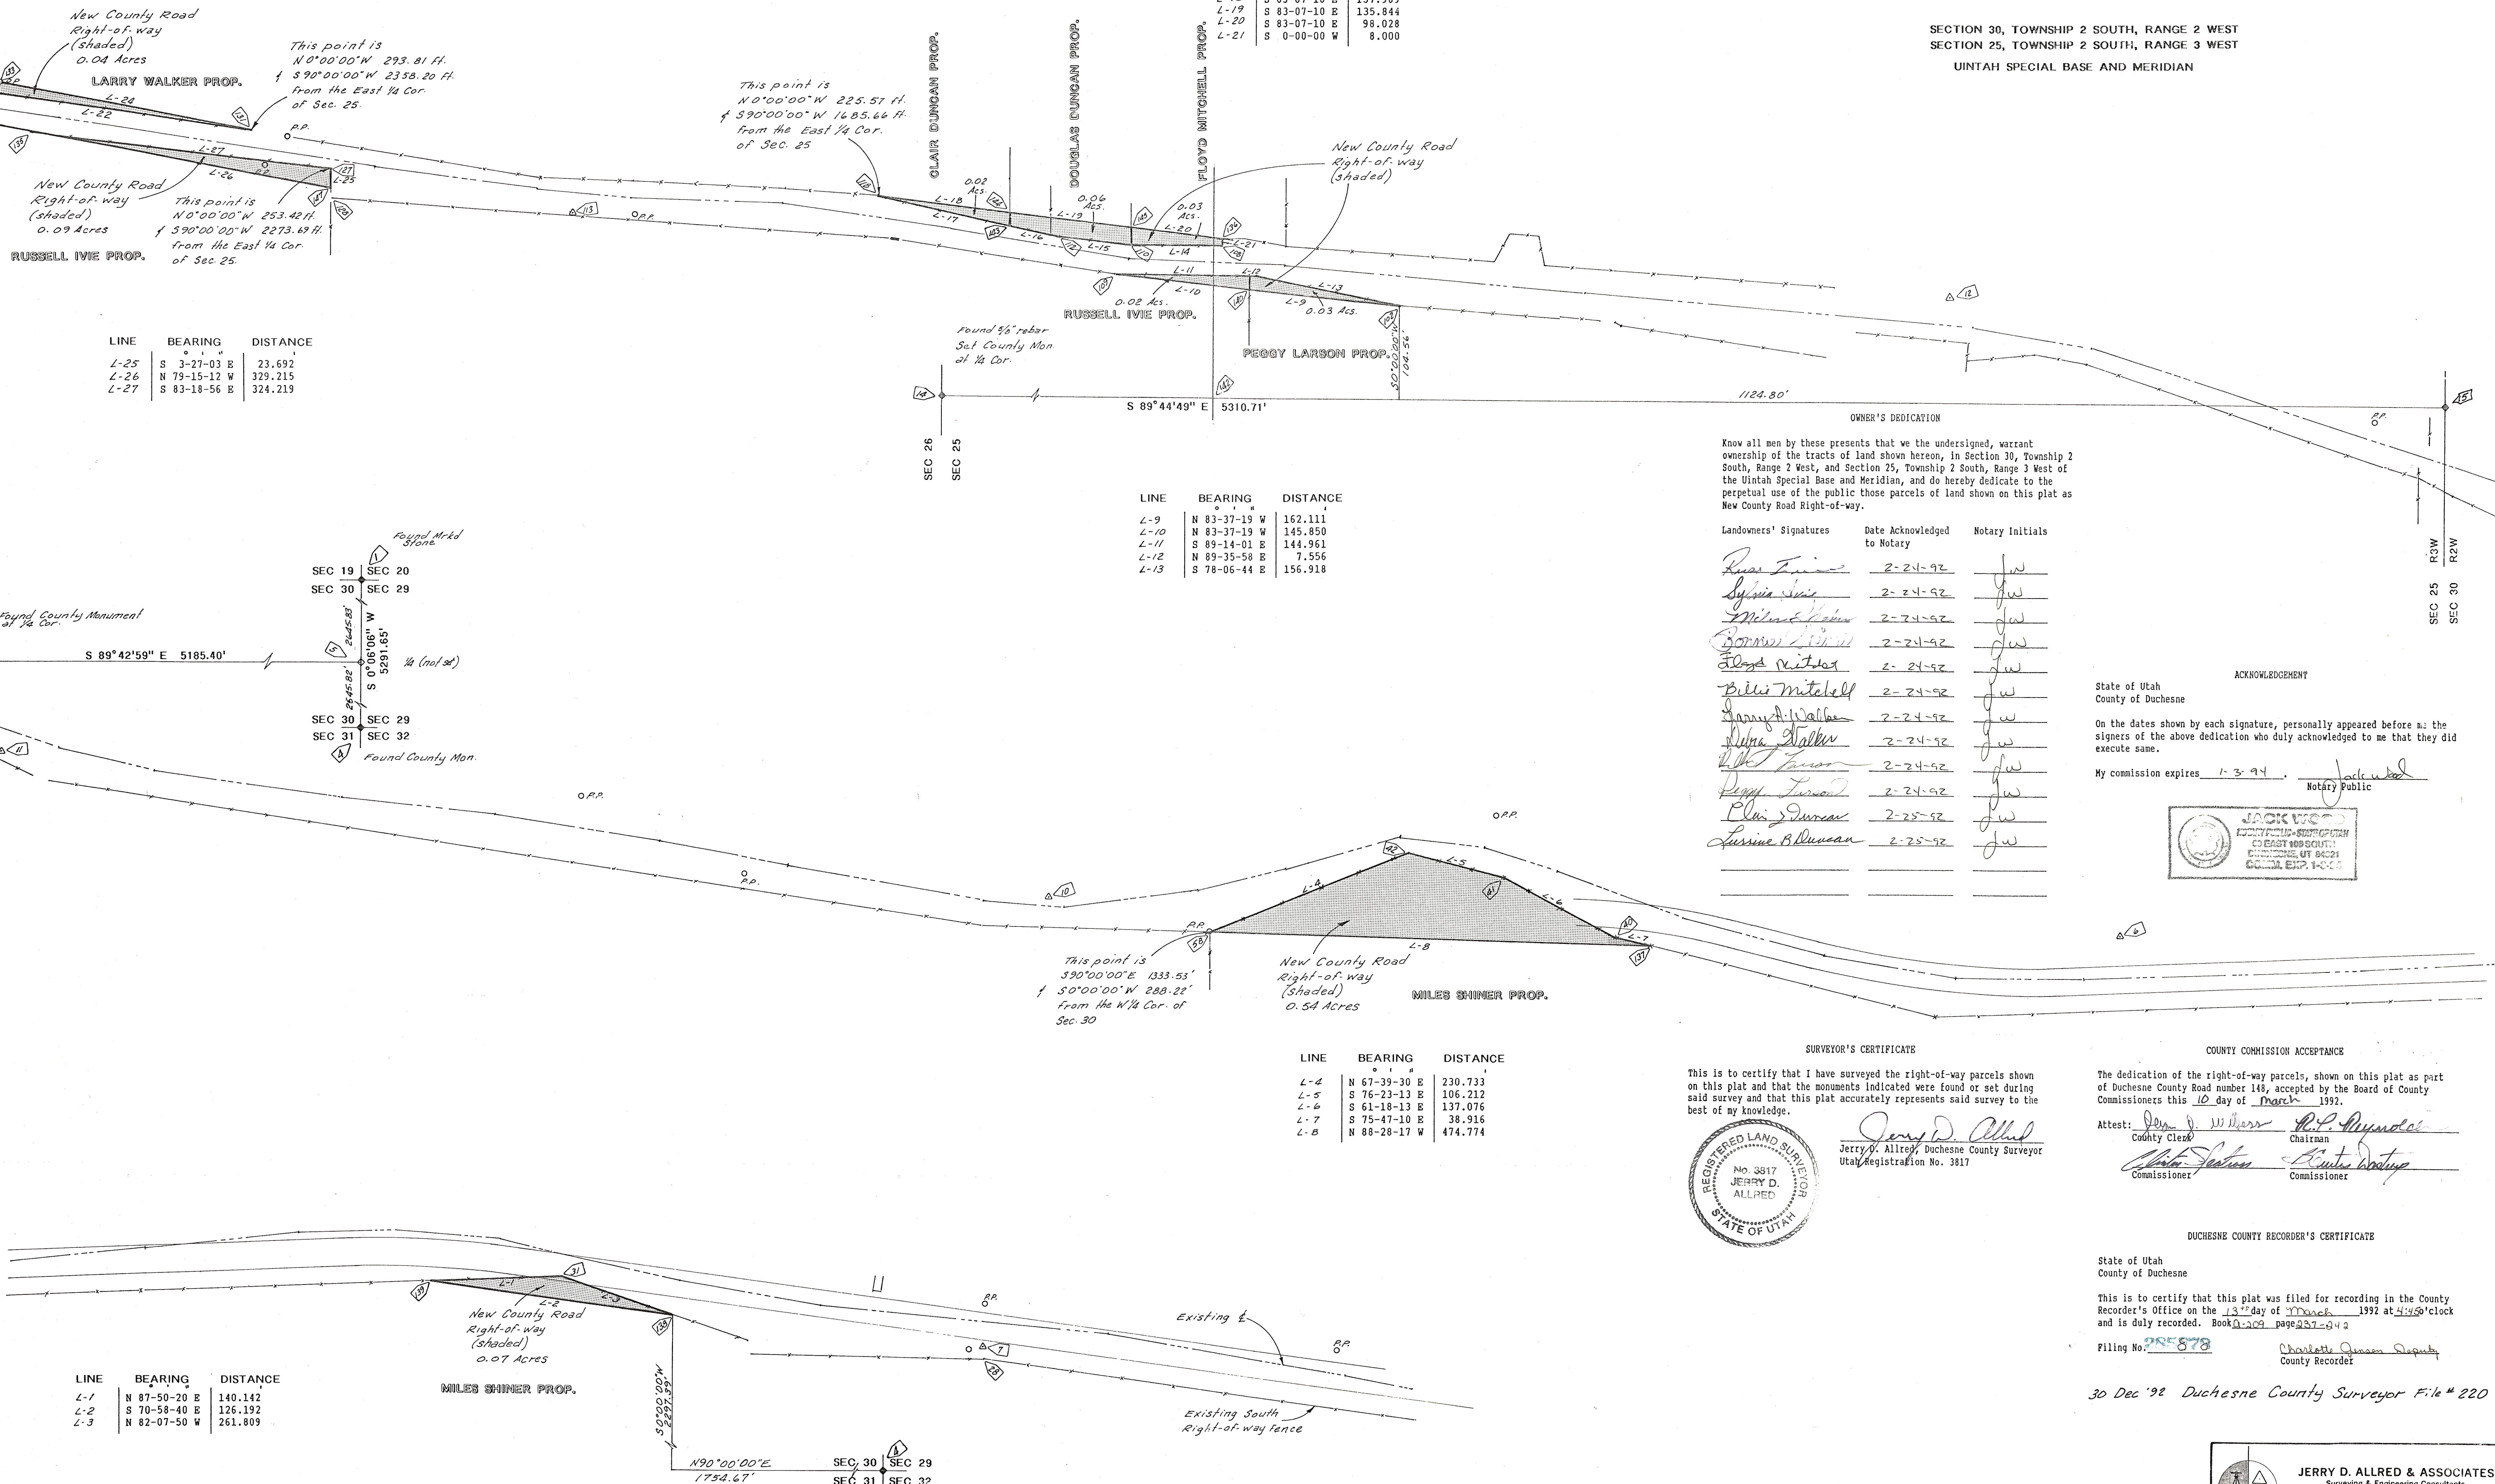


LINE	BEARING	DISTANCE
L-25	S 3-27-03 E	23.692
L-26	N 79-15-12 W	329.215
L-27	S 83-18-56 E	324.219

LINE	BEARING	DISTANCE
L-9	N 83-37-19 W	162.111
L-10	N 83-37-19 W	145.850
L-11	S 89-14-01 E	144.961
L-12	N 89-35-58 E	7.556
L-13	S 78-06-44 E	156.918


OWNER'S DEDICATION
Know all men by these presents that we the undersigned, warrant ownership of the tracts of land shown hereon, in Section 30, Township 2 South, Range 2 West, and Section 25, Township 2 South, Range 3 West of the Uintah Special Base and Meridian, and do hereby dedicate to the perpetual use of the public those parcels of land shown on this plat as New County Road Right-of-way.

Landowners' Signatures	Date Acknowledged to Notary	Notary Initials
<i>Russ Ivie</i>	2-24-92	jw
<i>Sylvia Ivie</i>	2-24-92	jw
<i>Miles Shiner</i>	2-24-92	jw
<i>Bonnie Shiner</i>	2-24-92	jw
<i>Elaine Ivie</i>	2-24-92	jw
<i>Billy Mitchell</i>	2-24-92	jw
<i>Larry Walker</i>	2-24-92	jw
<i>Russ Ivie</i>	2-24-92	jw
<i>Peggy Larson</i>	2-24-92	jw
<i>Clair Duncan</i>	2-25-92	jw
<i>Laurie B. Duncan</i>	2-25-92	jw

ACKNOWLEDGEMENT
State of Utah
County of Duchesne
On the dates shown by each signature, personally appeared before me the signers of the above dedication who duly acknowledged to me that they did execute same.
My commission expires 1-3-94
Notary Public

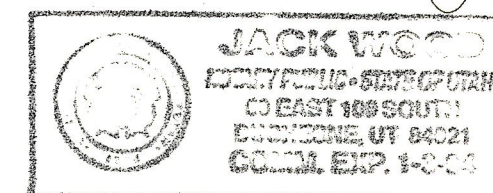

SURVEYOR'S CERTIFICATE
This is to certify that I have surveyed the right-of-way parcels shown on this plat and that the monuments indicated were found or set during said survey and that this plat accurately represents said survey to the best of my knowledge.
JERRY D. ALLRED
JERRY D. ALLRED
Utah Registration No. 3817

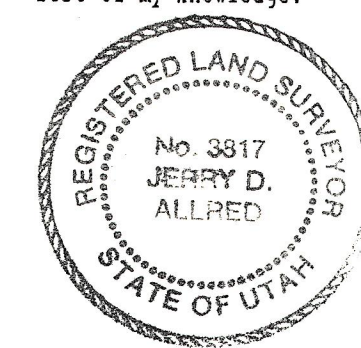

COUNTY COMMISSION ACCEPTANCE
The dedication of the right-of-way parcels, shown on this plat as part of Duchesne County Road number 148, accepted by the Board of County Commissioners this 10 day of March 1992.
Attest: *Don J. Williams* County Clerk
R.P. Dunder Chairman
John S. Sorenson Commissioner
Robert S. Sorenson Commissioner

DUCHESNE COUNTY RECORDER'S CERTIFICATE
State of Utah
County of Duchesne
This is to certify that this plat was filed for recording in the County Recorder's Office on the 13th day of March 1992 at 4:50 clock and is duly recorded. Book 1-209 page 237-242
Filing No. 285-878
Charlotte Jensen Deputy County Recorder

30 Dec '92 Duchesne County Surveyor File # 220

JERRY D. ALLRED & ASSOCIATES
Surveying & Engineering Consultants
121 North Center Street
P.O. Drawer C
DUCHESNE, UTAH 84021
(801) 736-5332