


T 2 S , R 3 W , U . S . B . & M .

ANR PRODUCTION CO.
**PROPOSED
 ROAD RIGHT-OF-WAY
 & DAMAGE AREA**

(LAZY K #2-11B3)
 LOCATED IN
 SECTION 11, T2S, R3W, U.S.B.&M.
 DUCHESNE COUNTY, UTAH

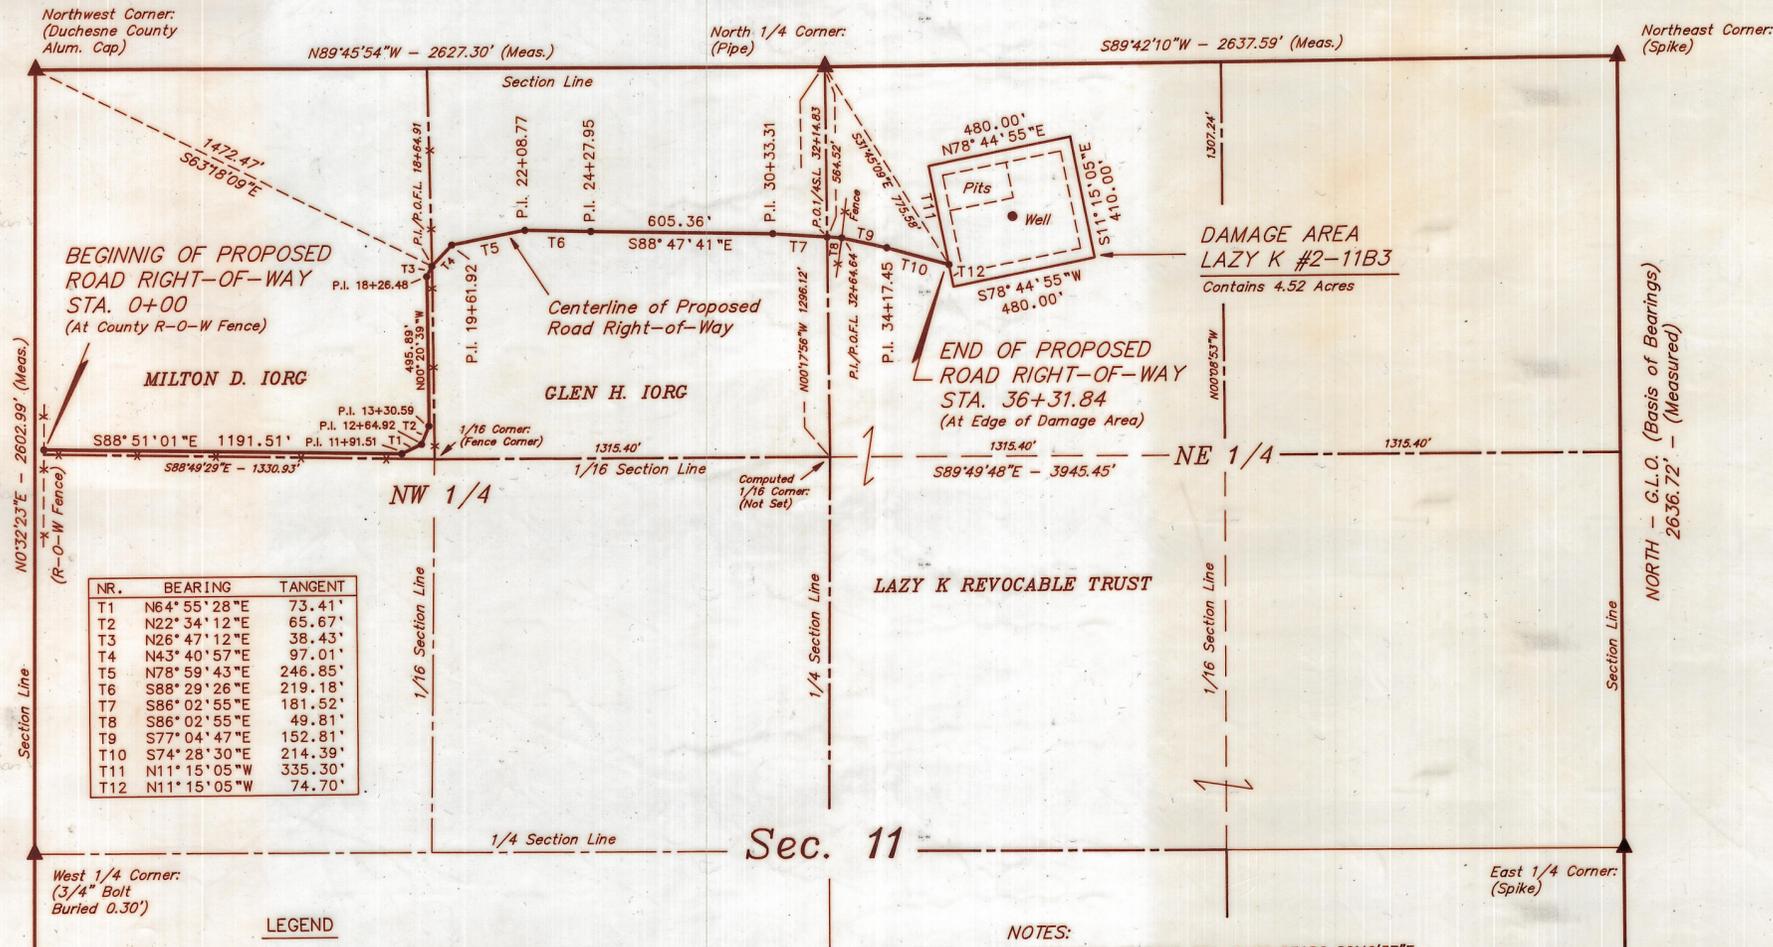

NR.	BEARING	TANGENT
T1	N64°55'28"E	73.41'
T2	N22°34'12"E	65.67'
T3	N26°47'12"E	38.43'
T4	N43°40'57"E	97.01'
T5	N78°59'43"E	246.85'
T6	S88°29'26"E	219.18'
T7	S86°02'55"E	181.52'
T8	S86°02'55"E	49.81'
T9	S77°04'47"E	152.81'
T10	S74°28'30"E	214.39'
T11	N11°15'05"W	335.30'
T12	N11°15'05"W	74.70'

- LEGEND**
- P.O.1/4S.L. = POINT ON 1/4 SECTION LINE
 - P.O.F.L. = POINT ON FENCE LINE
 - ▲ = SECTION CORNER LOCATED.
 - *** = FENCE LINE

- NOTES:**
- BEGINNING OF ROAD STA. 0+00 BEARS S0°49'37"E 1259.72' FROM THE NORTHWEST CORNER OF SECTION 11, T2S, R3W, U.S.B.&M.
 - P.I. 19+61.92 BEARS S64°59'37"W 1373.54' FROM THE NORTH 1/4 CORNER OF SECTION 11, T2S, R3W, U.S.B.&M.

**MILTON D. IORG
 ROAD RIGHT-OF-WAY DESCRIPTION**

A 33' WIDE RIGHT-OF-WAY 16.5' ON EACH SIDE OF THE FOLLOWING DESCRIBED CENTERLINE.
 BEGINNING AT A POINT IN THE NW 1/4 NW 1/4 OF SECTION 11, T2S, R3W, U.S.B.&M. WHICH BEARS S0°49'37"E 1259.72' FROM THE NORTHWEST CORNER OF SAID SECTION, THENCE S88°51'01"E 1191.51'; THENCE N64°55'28"E 73.41'; THENCE N22°34'12"E 65.67'; THENCE N20°39'W 495.89'; THENCE N26°47'12"E 38.43' TO A POINT ON THE EAST LINE OF THE NW 1/4 NW 1/4 OF THE SAID SECTION WHICH POINT IS COMPUTED TO BEAR S63°18'09"E 1472.47' FROM THE SAID NORTHWEST CORNER OF SECTION 11. THE SIDE LINES OF SAID DESCRIBED RIGHT-OF-WAY BEING SHORTENED OR ELONGATED TO MEET THE GRANTOR'S PROPERTY LINES. BASIS OF BEARINGS IS THE EAST LINE OF THE NE 1/4 OF SAID SECTION WHICH IS ASSUMED FROM G.L.O. INFORMATION TO BEAR NORTH. CONTAINS 1.41 ACRES MORE OR LESS.

**LAZY K REVOCABLE TRUST
 ROAD RIGHT-OF-WAY DESCRIPTION**

A 33' WIDE RIGHT-OF-WAY 16.5' ON EACH SIDE OF THE FOLLOWING DESCRIBED CENTERLINE.
 BEGINNING AT A POINT ON THE WEST LINE OF THE NW 1/4 NE 1/4 OF SECTION 11, T2S, R3W, U.S.B.&M. WHICH POINT IS COMPUTED TO BEAR S0°17'56"E 564.52' FROM THE NORTH 1/4 CORNER OF SAID SECTION, THENCE S86°02'55"E 49.81' TO A POINT ON AN EXISTING FENCE LINE (OWNERS ASSUMING THIS FENCE AS THE PROPERTY LINE); THENCE S77°04'47"E 152.81'; THENCE S74°28'30"E 214.39' TO A POINT IN THE SAID NW 1/4 NE 1/4 WHICH BEARS S31°45'09"E 775.58' FROM THE SAID NORTH 1/4 CORNER. THE SIDE LINES OF SAID DESCRIBED RIGHT-OF-WAY BEING SHORTENED OR ELONGATED TO MEET THE GRANTOR'S PROPERTY LINES. BASIS OF BEARINGS IS THE EAST LINE OF THE SAID NE 1/4 WHICH IS ASSUMED FROM G.L.O. INFORMATION TO BEAR NORTH. CONTAINS 0.32 ACRES MORE OR LESS.

**GLEN H. IORG
 ROAD RIGHT-OF-WAY DESCRIPTION**

A 33' WIDE RIGHT-OF-WAY 16.5' ON EACH SIDE OF THE FOLLOWING DESCRIBED CENTERLINE.
 BEGINNING AT A POINT IN THE NE 1/4 NW 1/4 OF SECTION 11, T2S, R3W, U.S.B.&M. WHICH BEARS S64°59'37"W 1373.54' FROM THE NORTH 1/4 CORNER OF SAID SECTION, THENCE S43°40'57"W 97.01' TO A POINT ON THE WEST LINE OF THE SAID NE 1/4 NW 1/4. ALSO, FROM SAID BEGINNING POINT THENCE N78°59'43"E 246.85'; THENCE S88°29'26"E 219.18'; THENCE S88°47'41"E 605.36'; THENCE S86°02'55"E 181.52' TO A POINT ON THE EAST LINE OF THE SAID NE 1/4 NW 1/4 WHICH BEARS S0°17'56"E 564.52' FROM THE SAID NORTH 1/4 THE SIDE LINES OF SAID DESCRIBED RIGHT-OF-WAY BEING SHORTENED OR ELONGATED TO MEET THE GRANTOR'S PROPERTY LINES. BASIS OF BEARINGS IS THE EAST LINE OF THE NE 1/4 OF SAID SECTION WHICH IS ASSUMED FROM G.L.O. INFORMATION TO BEAR NORTH. CONTAINS 1.02 ACRES MORE OR LESS.

DAMAGE AREA DESCRIPTION

BEGINNING AT A POINT IN THE NW 1/4 NE 1/4 OF SECTION 11, T2S, R3W, U.S.B.&M. WHICH BEARS S31°45'09"E 775.58' FROM THE NORTH 1/4 CORNER OF SAID SECTION, THENCE N11°15'05"W 335.30'; THENCE N78°44'55"E 480.00'; THENCE S11°15'05"E 410.00'; THENCE S78°44'55"W 480.00'; THENCE N11°15'05"W 74.70' TO THE POINT OF BEGINNING. BASIS OF BEARINGS IS THE EAST LINE OF THE SAID NE 1/4 WHICH IS ASSUMED FROM G.L.O. INFORMATION TO BEAR NORTH. CONTAINS 4.52 ACRES MORE OR LESS.

DUCHESNE COUNTY SURVEYOR'S CERTIFICATE

THE DUCHESNE COUNTY SURVEYOR, HAS CHECKED THIS PLAT FOR FORM AND ADHERANCE TO THE STATE OF UTAH REQUIREMENTS FOR ITEMS TO BE ON A SURVEYOR'S PLAT FOR RECORDING WITH THE COUNTY SURVEYORS OFFICE, ON THIS _____ DAY OF _____, 19____.

DUCHESNE COUNTY SURVEYOR
 285416
 FILE NO. _____ FEE PAID \$150.00 AT THE REQUEST OF UTAH ENGINEERING AND LAND SURVEYING, THIS 10th DAY OF _____, 1992. *See 208 Pg 192-194. June 9, 05*

RIGHT-OF-WAY LENGTHS		
PROPERTY OWNER	FEET	RODS
MILTON D. IORG	1,864.91'	113.02
GLEN H. IORG	1,349.92'	81.81
LAZY K REVOCABLE TRUST	417.01'	25.27

SURVEYOR'S NARRATIVE
 WE WERE REQUESTED BY ANR PRODUCTION CO. TO SURVEY THE ACCESS ROAD AND DAMAGE AREA FOR THE LAZY K #2-11B3 WELL SITE. AS CONTROL FOR THIS SURVEY WE USED THE SECTION CORNERS SHOWN AS LOCATED HEREON. USING THE THREE MILE METHOD OF SECTION BREAKDOWN WE HONORED THE FENCE CORNER AT THE SOUTHEAST CORNER OF THE NW 1/4 NW 1/4 AS THE 1/16 CORNER. AS BASIS OF BEARINGS FOR THIS SURVEY WE USED THE G.L.O. BEARING OF NORTH ALONG THE EAST LINE OF THE NE 1/4 OF SECTION 11, T2S, R3W, U.S.B.&M.

CERTIFICATE
 THIS IS TO CERTIFY THAT THE ABOVE PLAT WAS PREPARED FROM FIELD NOTES OF ACTUAL SURVEYS MADE BY ME OR UNDER MY SUPERVISION AND THAT THE SAME ARE TRUE AND CORRECT TO THE BEST OF MY KNOWLEDGE AND BELIEF.
Robert L Kay
 REGISTERED LAND SURVEYOR
 REGISTRATION NO. 5709
 STATE OF UTAH

30 Dec '92 Duchesne County Surveyor's File # 223

UETAH ENGINEERING & LAND SURVEYING
 PHONE: (801) 789-1017
 85 SOUTH 200 EAST - VERNAL, UTAH 84078

SCALE: 1" = 400'	DATE: 2-2-92
SURVEYED BY: J.T.K. B.B.	DRAWN BY: T.D.H.
WEATHER: COLD	FILE: 31054