



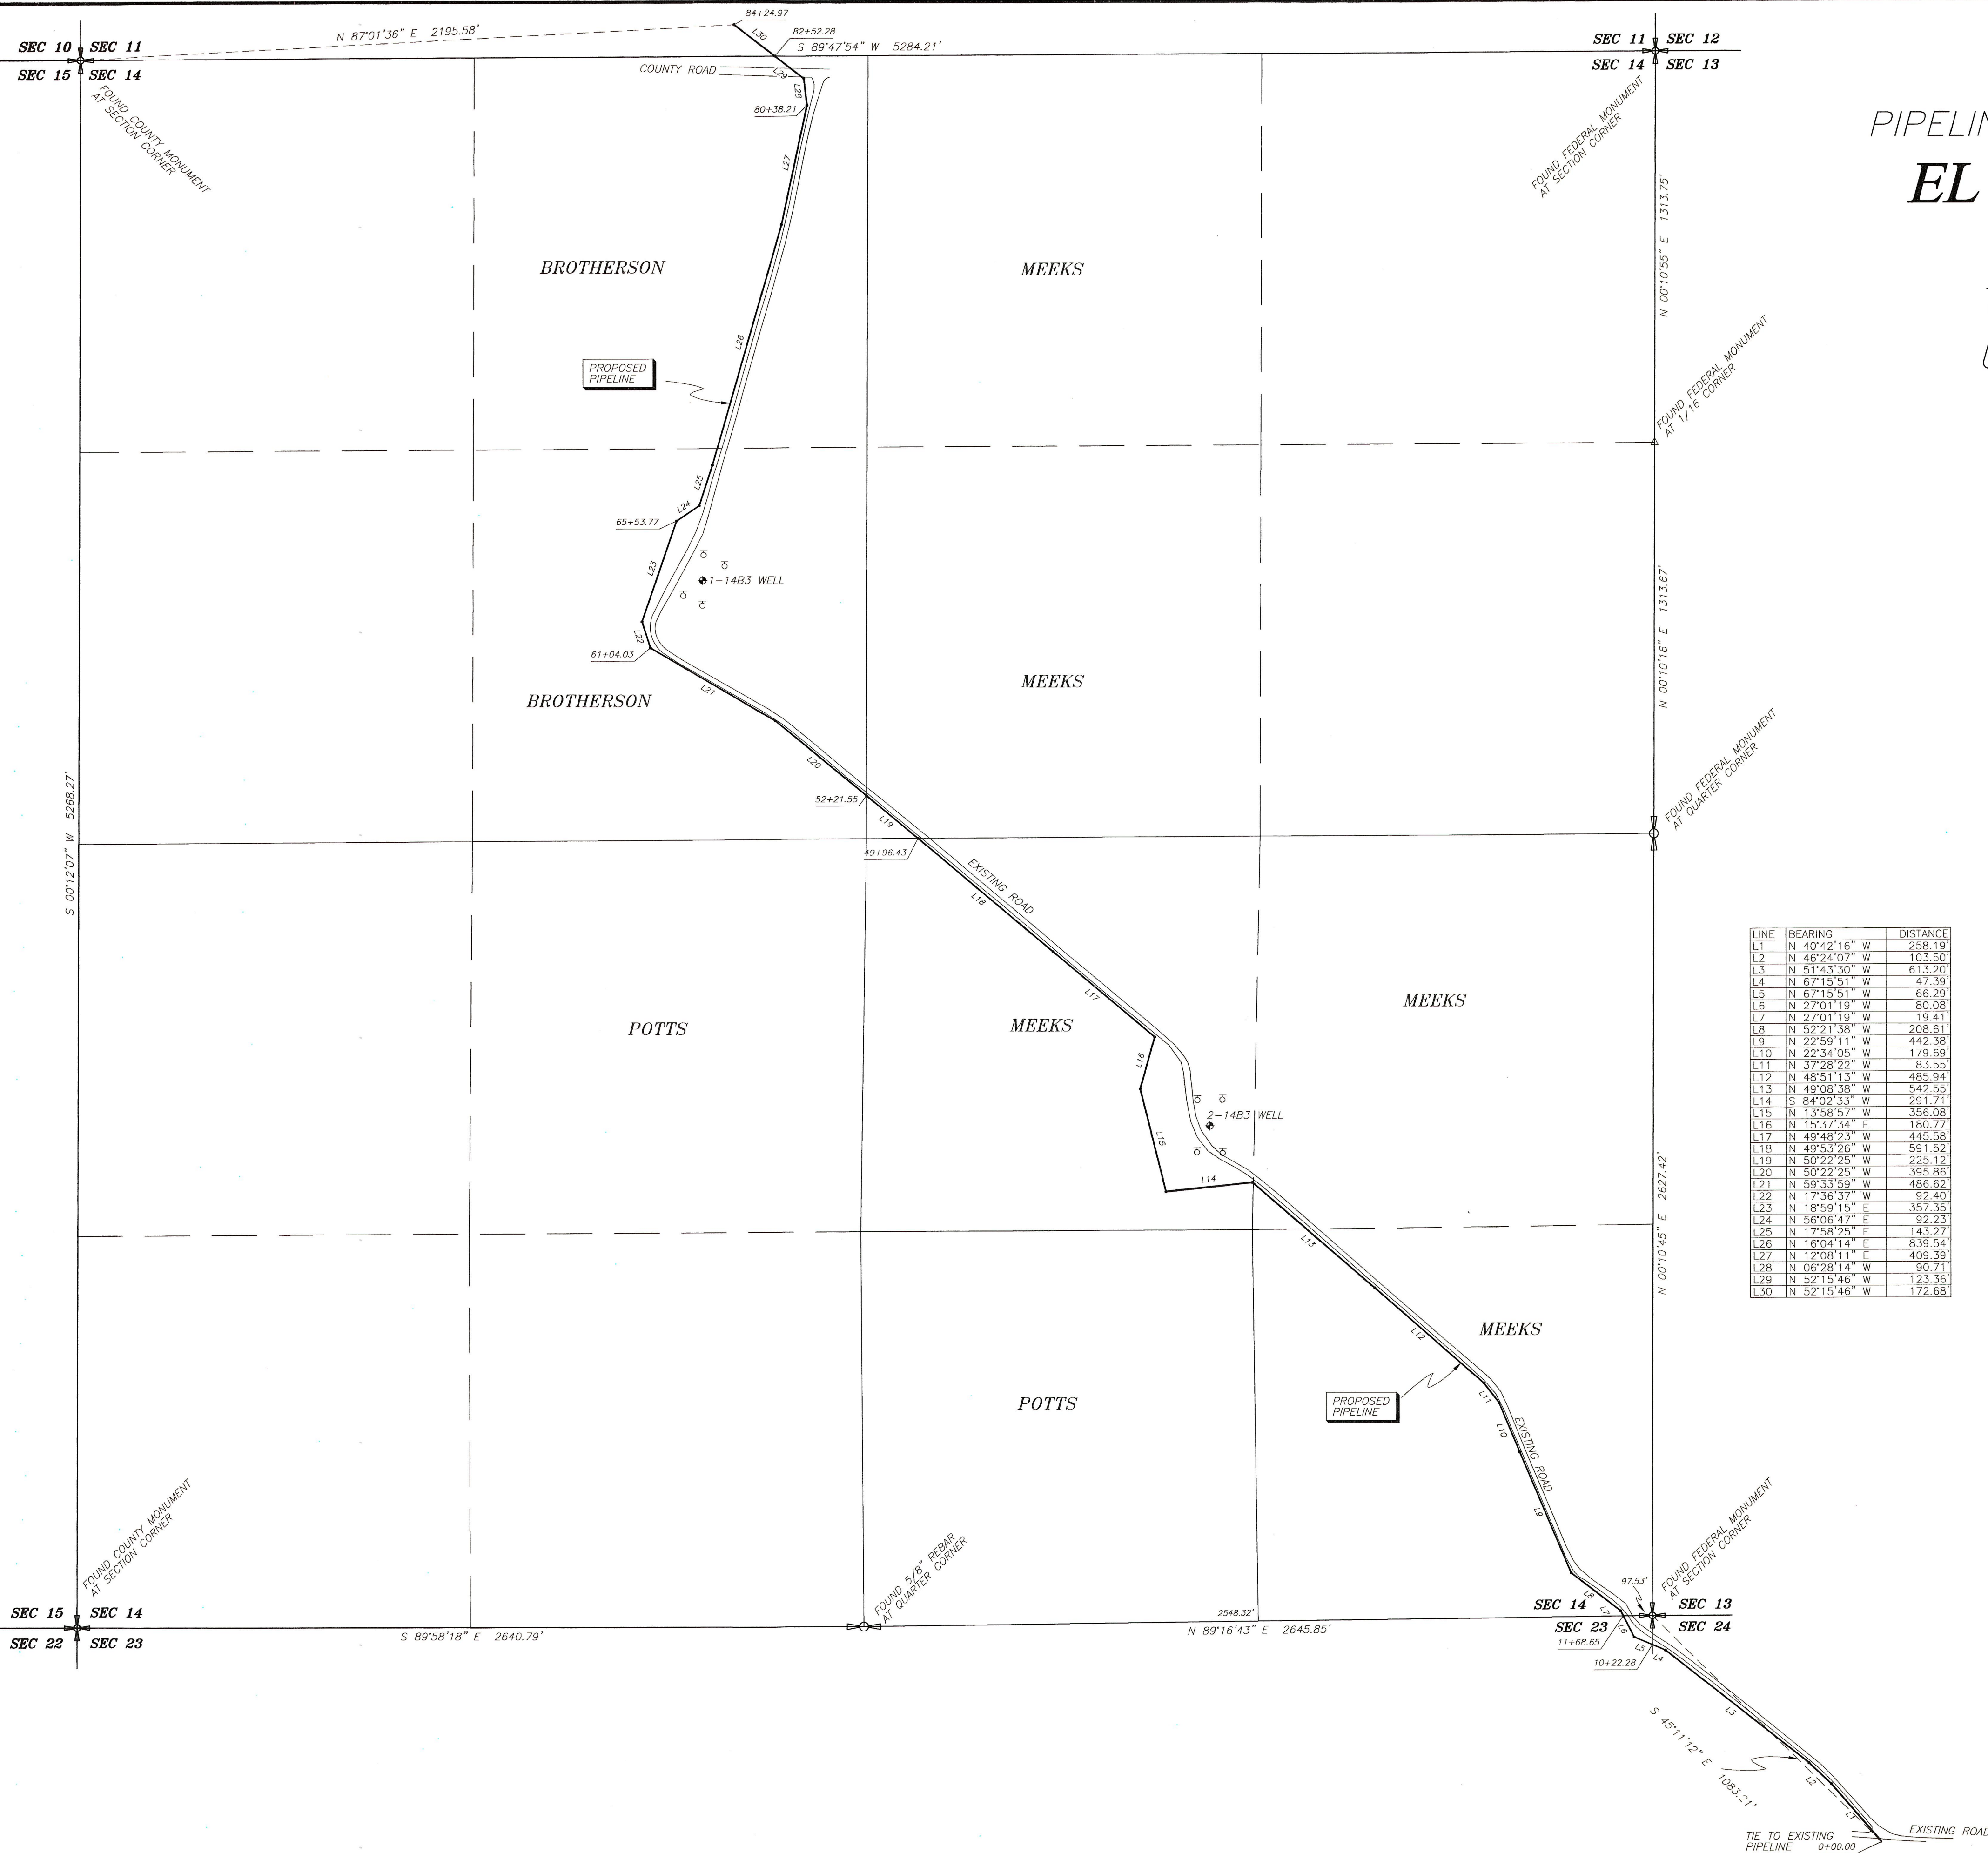

PIPELINE CORRIDOR RIGHT-OF-WAY SURVEY FOR **EL PASO E & P COMPANY, L.P.**

SECTIONS 11, 14, 23, & 24
 TOWNSHIP 2 SOUTH, RANGE 3 WEST
 UTAH SPECIAL BASE AND MERIDIAN

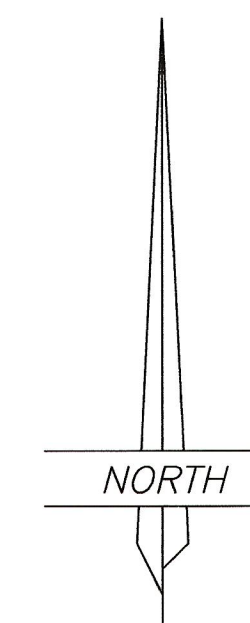

SCALE: 1"=300'




THIS SURVEY WAS PERFORMED USING G.P.S. (GLOBAL POSITIONING SYSTEM) EQUIPMENT AND PROCEDURES

THE BASIS OF BEARINGS IS GEODETIC NORTH DERIVED FROM G.P.S. OBSERVATIONS AT THE NORTH QUARTER CORNER OF SECTION 25, T15S, R3W, U.S.B.M., LOCATED AT LAT. 40°23'18.204" N AND LONG. 110°10'15.865" W USING THE UTAH STATE G.P.S. VIRTUAL REFERENCE STATION CONTROL NETWORK MAINTAINED AND OPERATED BY THE AUTOMATED GEOGRAPHIC REFERENCE CENTER

LINE	BEARING	DISTANCE
L1	N 40°42'16" W	258.19
L2	N 46°24'07" W	103.50
L3	N 51°43'30" W	613.20
L4	N 67°15'51" W	47.39
L5	N 67°15'51" W	66.29
L6	N 27°01'19" W	80.08
L7	N 27°01'19" W	19.41
L8	N 52°21'38" W	208.61
L9	N 22°59'11" W	442.38
L10	N 22°34'05" W	179.69
L11	N 37°28'22" W	83.55
L12	N 48°51'13" W	485.94
L13	N 49°08'38" W	542.55
L14	S 84°02'33" W	291.71
L15	N 13°58'57" W	356.08
L16	N 15°37'54" E	190.77
L17	N 49°48'23" W	445.58
L18	N 49°53'26" W	591.52
L19	N 50°22'25" W	225.12
L20	N 50°22'25" W	395.86
L21	N 59°33'59" W	486.62
L22	N 17°36'37" W	92.40
L23	N 18°59'15" E	357.55
L24	N 56°06'47" E	92.23
L25	N 17°58'25" E	143.27
L26	N 16°04'14" E	839.54
L27	N 12°08'11" E	409.39
L28	N 06°28'14" W	90.71
L29	N 52°15'46" W	123.36
L30	N 52°15'46" W	172.68

SURVEYOR'S CERTIFICATE

This is to certify that this plat was prepared from the field notes and electronic data collector files of an actual survey made by me, or under my personal supervision, of the pipeline corridor right-of-way shown hereon, and that the monuments indicated were found or set during said survey, and that this plat accurately represents said survey to the best of my knowledge.

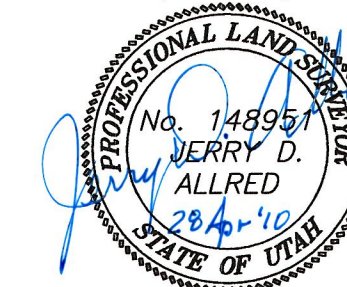

Jerry D. Allred, Professional Land Surveyor
 Utah Certificate Number 148951

County Surveyor's File # 2271
JERRY D. ALLRED & ASSOCIATES
 SURVEYING CONSULTANTS
 1235 NORTH 700 EAST—P.O. BOX 975
 DUCHESNE, UTAH 84021
 (435) 738-5352