



ANR PRODUCTION CO.  
**PROPOSED  
 FLOWLINE RIGHT-OF-WAY**  
 (For the LAZY K #2-11B3)

LOCATED IN  
 SECTION 11, T2S, R3W, U.S.B.&M.  
 DUCHESNE COUNTY, UTAH

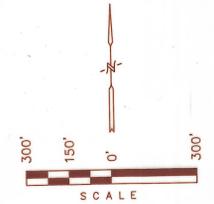

T 2 S , R 3 W , U . S . B . & M .

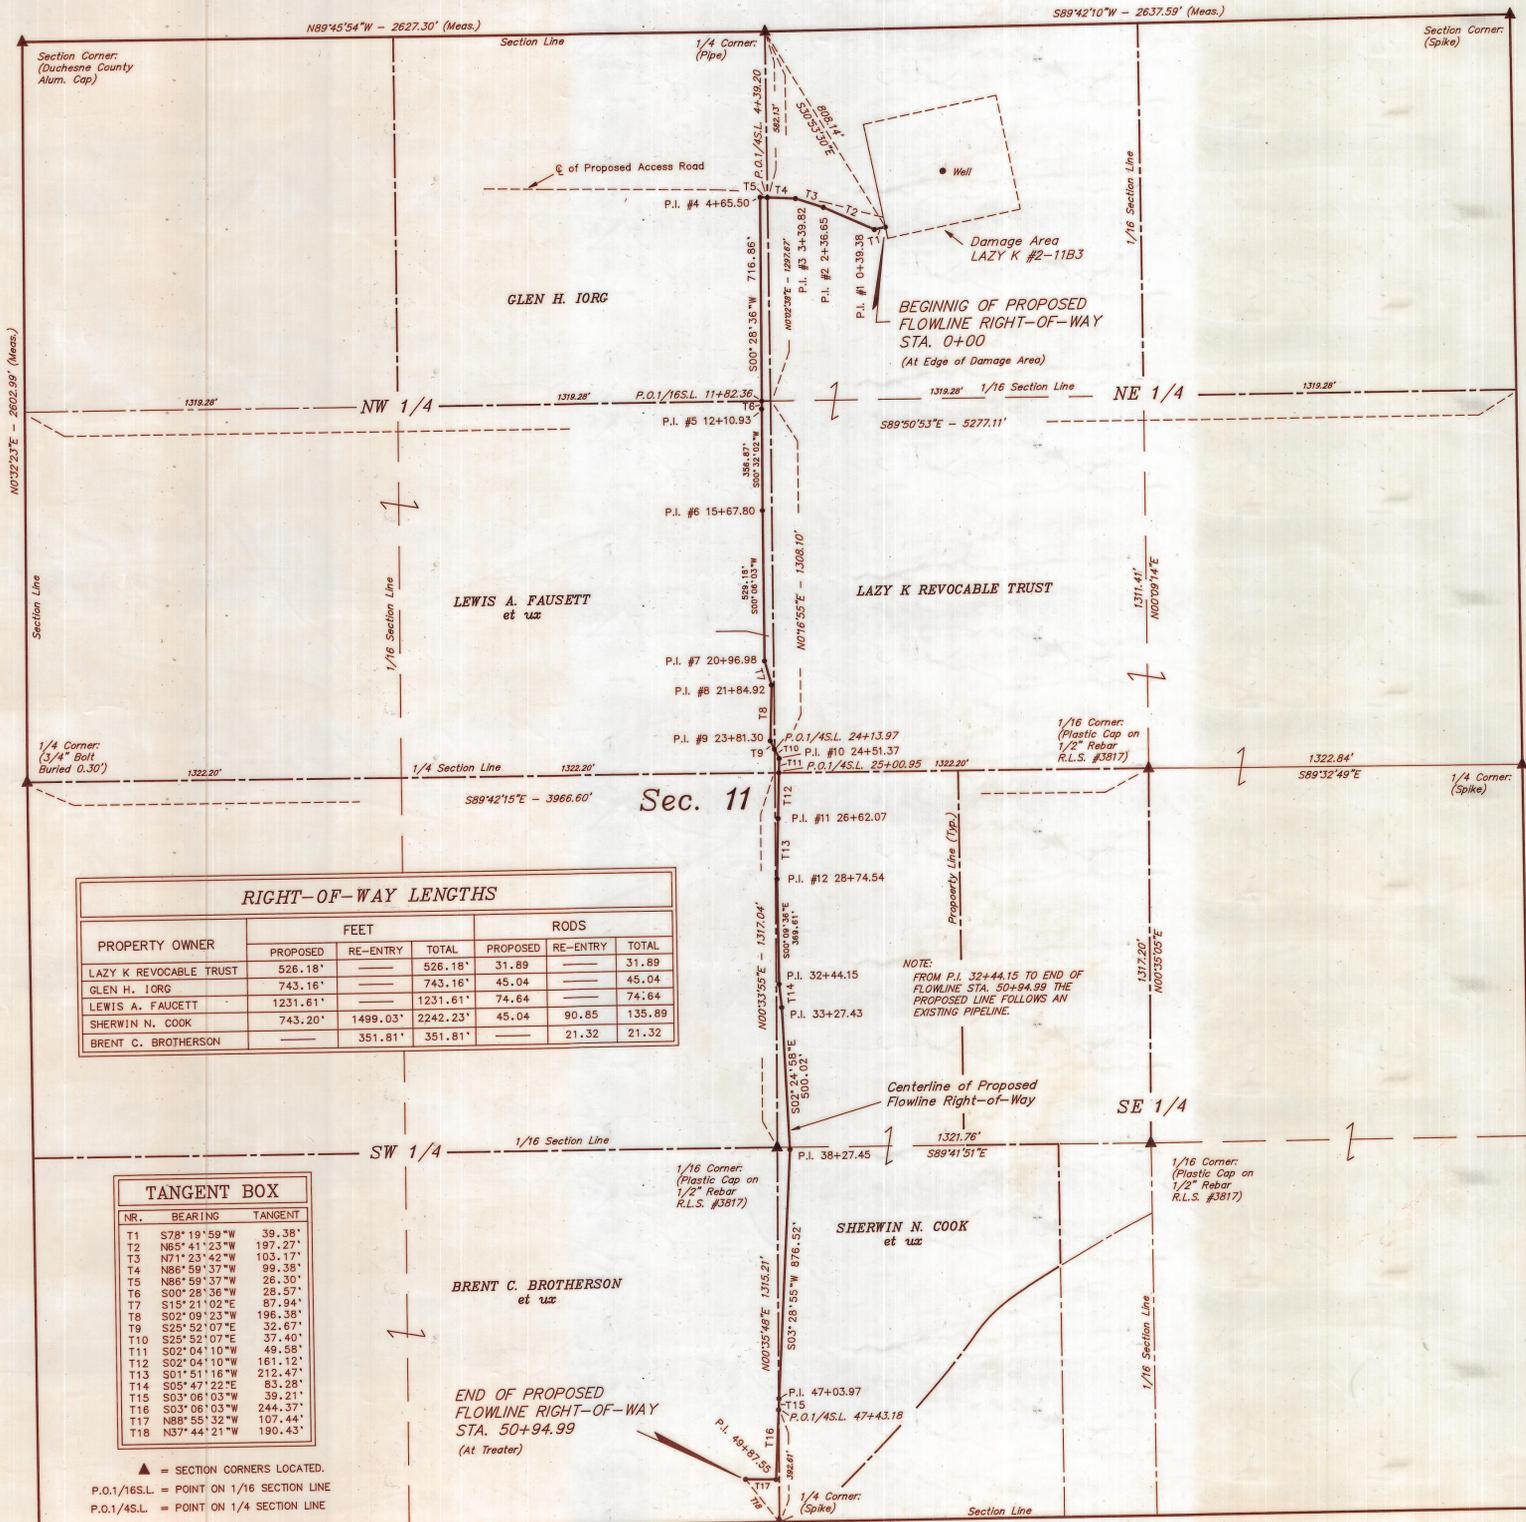

**LAZY K REVOCABLE TRUST**  
**PIPELINE RIGHT-OF-WAY DESCRIPTION**  
 A 33' WIDE RIGHT-OF-WAY 16.5' ON EACH SIDE OF THE FOLLOWING DESCRIBED CENTERLINE.  
 BEGINNING AT A POINT IN THE NW 1/4 NE 1/4 OF SECTION 11, T2S, R3W, U.S.B.&M. WHICH BEARS S30°53'30"E 808.14' FROM THE NORTH 1/4 CORNER OF SAID SECTION, THENCE S78°19'59"W 39.39'; THENCE N65°41'23"W 197.27'; THENCE N71°23'42"W 103.17'; THENCE N86°59'37"W 59.38' TO A POINT ON THE WEST LINE OF THE SAID NW 1/4 NE 1/4 WHICH BEARS S02°38'W 582.13' FROM THE SAID NORTH 1/4 CORNER, ALSO, BEGINNING AT A POINT ON THE WEST LINE OF THE SAID NW 1/4 NE 1/4 OF SAID SECTION WHICH BEARS S00°34'W 2522.64' FROM THE SAID NORTH 1/4 CORNER, THENCE S25°52'07"E 37.40'; THENCE S02°04'10"W FROM THE SAID NORTH 1/4 CORNER, THENCE S03°06'03"W 244.37'; THENCE N85°55'32"W 107.44' TO A POINT IN THE SAID SW 1/4 NE 1/4 WHICH BEARS N03°54'22"E 2632.37' FROM THE SAID NORTH 1/4 CORNER OF SAID SECTION, THE SIDE LINES OF SAID DESCRIBED RIGHT-OF-WAY BEING SHORTENED OR ELONGATED TO MEET THE GRANTOR'S PROPERTY LINES. BASIS OF BEARINGS IS THE EAST LINE OF THE SAID NE 1/4 OF SECTION 11 WHICH IS ASSUMED FROM G.L.O. INFORMATION TO BEAR NORTH. CONTAINS 0.40 ACRES MORE OR LESS.

**GLEN H. IORG**  
**PIPELINE RIGHT-OF-WAY DESCRIPTION**  
 A 33' WIDE RIGHT-OF-WAY 16.5' ON EACH SIDE OF THE FOLLOWING DESCRIBED CENTERLINE.  
 BEGINNING AT A POINT ON THE EAST LINE OF THE NE 1/4 NW 1/4 OF SECTION 11, T2S, R3W, U.S.B.&M. WHICH BEARS S02°38'W 582.13' FROM THE NORTH 1/4 CORNER OF SAID SECTION, THENCE N86°59'37"W 26.30'; THENCE S02°38'W 716.86' TO A POINT ON THE SOUTH LINE OF THE SAID NE 1/4 NW 1/4 WHICH BEARS S01°26'32"W 1297.99' FROM THE SAID NORTH 1/4 CORNER, THE SIDE LINES OF SAID DESCRIBED RIGHT-OF-WAY BEING SHORTENED OR ELONGATED TO MEET THE GRANTOR'S PROPERTY LINES. BASIS OF BEARINGS IS THE EAST LINE OF THE NE 1/4 OF SAID SECTION WHICH IS ASSUMED FROM G.L.O. INFORMATION TO BEAR NORTH. CONTAINS 0.56 ACRES MORE OR LESS.

**LEWIS A. FAUCETT**  
**PIPELINE RIGHT-OF-WAY DESCRIPTION**  
 A 33' WIDE RIGHT-OF-WAY 16.5' ON EACH SIDE OF THE FOLLOWING DESCRIBED CENTERLINE.  
 BEGINNING AT A POINT ON THE NORTH LINE OF THE SE 1/4 NW 1/4 OF SECTION 11, T2S, R3W, U.S.B.&M. WHICH BEARS S01°26'32"W 1297.99' FROM THE NORTH 1/4 CORNER OF SAID SECTION, THENCE S02°38'W 28.57'; THENCE S03°02'02"W 356.87'; THENCE S00°03'03"W 528.18'; THENCE S15°21'02"E 87.84'; THENCE S02°09'23"W 196.38'; THENCE S25°52'07"E 32.67' TO A POINT ON THE EAST LINE OF THE SAID SE 1/4 NW 1/4 WHICH BEARS S03°34'W 2522.64' FROM THE SAID NORTH 1/4 CORNER, THE SIDE LINES OF SAID DESCRIBED RIGHT-OF-WAY BEING SHORTENED OR ELONGATED TO MEET THE GRANTOR'S PROPERTY LINES. BASIS OF BEARINGS IS THE EAST LINE OF THE NE 1/4 OF SAID SECTION WHICH IS ASSUMED FROM G.L.O. INFORMATION TO BEAR NORTH. CONTAINS 0.93 ACRES MORE OR LESS.

**SHERWIN N. COOK**  
**PIPELINE RIGHT-OF-WAY DESCRIPTION**  
 A 33' WIDE RIGHT-OF-WAY 16.5' ON EACH SIDE OF THE FOLLOWING DESCRIBED CENTERLINE, EXCEPT WHERE THE CENTERLINE APPROACHES TO WITHIN LESS THAN 16.5' OF THE GRANTOR'S WEST PROPERTY LINE. IN THIS INSTANCE THE GRANTOR'S WEST PROPERTY LINE IS THE RIGHT EDGE OF THE SAID 33' WIDE RIGHT-OF-WAY.  
 BEGINNING AT A POINT ON THE NORTH LINE OF THE NW 1/4 SE 1/4 OF SECTION 11, T2S, R3W, U.S.B.&M. WHICH BEARS N05°42'22"E 2632.37' FROM THE SOUTH 1/4 CORNER OF SAID SECTION, THENCE S02°04'10"W 161.12'; THENCE S01°51'16"W 212.47'; THENCE S00°36'E 369.61'; THENCE S05°47'22"E 83.87'; THENCE S02°24'58"E 500.02'; THENCE S03°28'55"W 876.52' TO A POINT ON THE WEST LINE OF THE SAID SW 1/4 SE 1/4 OF SAID SECTION WHICH BEARS N03°54'22"E 392.61' FROM THE SAID SOUTH 1/4 CORNER, THE SIDE LINES OF SAID DESCRIBED RIGHT-OF-WAY BEING SHORTENED OR ELONGATED TO MEET THE GRANTOR'S PROPERTY LINES. BASIS OF BEARINGS IS THE EAST LINE OF THE NE 1/4 OF SAID SECTION WHICH IS ASSUMED FROM G.L.O. INFORMATION TO BEAR NORTH. CONTAINS 1.70 ACRES MORE OR LESS.

**BRENT C. BROTHERTSON**  
**PIPELINE RIGHT-OF-WAY DESCRIPTION**  
 A 33' WIDE RIGHT-OF-WAY 16.5' ON EACH SIDE OF THE FOLLOWING DESCRIBED CENTERLINE.  
 BEGINNING AT A POINT ON THE EAST LINE OF THE SE 1/4 SW 1/4 OF SECTION 11, T2S, R3W, U.S.B.&M. WHICH BEARS N03°54'22"E 392.61' FROM THE SOUTH 1/4 CORNER OF SAID SECTION, THENCE S03°06'03"W 244.37'; THENCE N85°55'32"W 107.44' TO A POINT IN THE SAID SW 1/4 SW 1/4 WHICH BEARS N07°44'21"W 190.43' FROM THE SAID SOUTH 1/4 CORNER, THE SIDE LINES OF SAID DESCRIBED RIGHT-OF-WAY BEING SHORTENED OR ELONGATED TO MEET THE GRANTOR'S PROPERTY LINES. BASIS OF BEARINGS IS THE EAST LINE OF THE NE 1/4 OF SAID SECTION WHICH IS ASSUMED FROM G.L.O. INFORMATION TO BEAR NORTH. CONTAINS 0.27 ACRES MORE OR LESS.

**CORNER TIES**

FROM: NORTH 1/4 CORNER OF SECTION 11, T2S, R3W, U.S.B.&M.			
TO	BEARING	DISTANCE	
P.O.1/16S.L. 11+82.36	S01°26'32"W	1297.99'	
P.O.1/4S.L. 24+13.97	S00°09'34"W	2522.64'	
FROM: SOUTH 1/4 CORNER OF SECTION 11, T2S, R3W, U.S.B.&M.			
TO	BEARING	DISTANCE	
P.O.1/4S.L. 26+00.95	N00°54'22"E	2632.37'	

**RIGHT-OF-WAY LENGTHS**

PROPERTY OWNER	FEET		RODS	
	PROPOSED	RE-ENTRY	PROPOSED	RE-ENTRY
LAZY K REVOCABLE TRUST	526.18'	—	31.89	—
GLEN H. IORG	743.16'	—	45.04	—
LEWIS A. FAUCETT	1231.61'	—	74.84	—
SHERWIN N. COOK	743.20'	1499.03'	45.04	90.85
BRENT C. BROTHERTSON	—	351.81'	—	21.32

**TANGENT BOX**

NR.	BEARING	TANGENT
T1	S78°19'59"W	39.38'
T2	N65°41'23"W	197.27'
T3	N71°23'42"W	103.17'
T4	N86°59'37"W	99.36'
T5	N86°59'37"W	26.30'
T6	S00°28'36"W	28.57'
T7	S15°21'02"E	87.84'
T8	S02°09'23"W	196.38'
T9	S25°52'07"E	32.67'
T10	S25°52'07"E	37.40'
T11	S02°04'10"W	49.58'
T12	S02°04'10"W	161.12'
T13	S01°51'16"W	212.47'
T14	S05°47'22"E	83.28'
T15	S03°06'03"W	39.21'
T16	S03°06'03"W	244.37'
T17	N85°55'32"W	107.44'
T18	N37°44'21"W	190.43'

▲ = SECTION CORNERS LOCATED.  
 P.O.1/16S.L. = POINT ON 1/16 SECTION LINE  
 P.O.1/4S.L. = POINT ON 1/4 SECTION LINE

**BRENT C. BROTHERTSON**  
**PIPELINE RIGHT-OF-WAY DESCRIPTION**  
 A 33' WIDE RIGHT-OF-WAY 16.5' ON EACH SIDE OF THE FOLLOWING DESCRIBED CENTERLINE.  
 BEGINNING AT A POINT ON THE EAST LINE OF THE SE 1/4 SW 1/4 OF SECTION 11, T2S, R3W, U.S.B.&M. WHICH BEARS N03°54'22"E 392.61' FROM THE SOUTH 1/4 CORNER OF SAID SECTION, THENCE S03°06'03"W 244.37'; THENCE N85°55'32"W 107.44' TO A POINT IN THE SAID SW 1/4 SW 1/4 WHICH BEARS N07°44'21"W 190.43' FROM THE SAID SOUTH 1/4 CORNER, THE SIDE LINES OF SAID DESCRIBED RIGHT-OF-WAY BEING SHORTENED OR ELONGATED TO MEET THE GRANTOR'S PROPERTY LINES. BASIS OF BEARINGS IS THE EAST LINE OF THE NE 1/4 OF SAID SECTION WHICH IS ASSUMED FROM G.L.O. INFORMATION TO BEAR NORTH. CONTAINS 0.27 ACRES MORE OR LESS.

**SURVEYOR'S NARRATIVE**  
 WE WERE INSTRUCTED BY ANR PRODUCTION CO. TO SURVEY A PROPOSED FLOWLINE FROM THE LAZY K #2-11B3 WELL SITE LOCATED IN THE NW 1/4 NE 1/4 OF SECTION 11, T2S, R3W, U.S.B.&M. TO AN EXISTING TREATER WHICH IS LOCATED IN THE SE 1/4 SW 1/4 OF SAID SECTION. AS CONTROL FOR THIS SURVEY WE USED THE SECTION CORNERS SHOWN AS LOCATED HEREON. USING THE THREE MILE METHOD WE PERFORMED A PARTIAL BREAKDOWN OF THE SECTION. THE BEARINGS AND DISTANCES SHOWN TO THE INTERIOR SECTION CORNERS ARE MEASURED, UNLESS NOTED AS BEING LOCATED THESE CORNERS HAVE NOT BEEN SET ON THE GROUND. FEENCES WERE FOUND TO BE IN CONFLICT WITH THE INTERIOR SECTION LINE LOCATIONS. AS BASIS OF BEARINGS FOR THIS SURVEY WE USED THE G.L.O. BEARING OF NORTH ALONG THE EAST LINE OF THE NE 1/4 OF SAID SECTION 11.

**CERTIFICATE**  
 THIS IS TO CERTIFY THAT THE ABOVE PLAT WAS PREPARED FROM FIELD NOTES OF ACTUAL SURVEYS MADE BY ME OR UNDER MY SUPERVISION AND THAT THE SAME ARE TRUE AND CORRECT TO THE BEST OF MY KNOWLEDGE AND BELIEF.

*[Signature]*  
 REGISTERED LAND SURVEYOR  
 REGISTRATION NO. 5709  
 STATE OF UTAH

30 Dec '96 Duchesne County Surveyor's File # 244  
 Revised: 2-13-92 T.D.H.

**DUCHESNE COUNTY SURVEYOR'S CERTIFICATE**  
 THE DUCHESNE COUNTY SURVEYOR, HAS CHECKED THIS PLAT FOR FORM AND ADHERANCE TO THE STATE OF UTAH REQUIREMENTS FOR ITEMS TO BE ON A SURVEYOR'S PLAT FOR RECORDING WITH THE COUNTY SURVEYORS OFFICE, ON THIS \_\_\_\_\_ DAY OF \_\_\_\_\_, 19\_\_\_\_.

FILE NO. \_\_\_\_\_ FEE PAID \$ \_\_\_\_\_ AT THE REQUEST OF UTAH ENGINEERING AND LAND SURVEYING, THIS \_\_\_\_\_ DAY OF \_\_\_\_\_, 19\_\_\_\_.

DUCHESNE COUNTY SURVEYOR

**UNTAH ENGINEERING & LAND SURVEYING**  
 PHONE (801) 789-1017  
 85 SOUTH 200 EAST - VERNAL, UTAH 84078

SCALE: 1" = 300'	DATE SURVEYED: 2-7-92	DATE DRAWN: 2-10-92
SURVEYED BY: D.A. R.A.	DRAWN BY: T.D.H.	
WEATHER: COOL	FILE: 2 2 1 2 3	

DRAWING NUMBER 244  
 SAICD PRODUCTS • NEW HOPE, MINNESOTA  
 REPRODUCED BY PART NUMBER 0501  
 DRAWING NUMBER 244  
 SAICD PRODUCTS • NEW HOPE, MINNESOTA  
 REPRODUCED BY PART NUMBER 0501  
