


PIPELINE RIGHT-OF-WAY CORRIDOR SURVEY FOR
**EL PASO MIDSTREAM
 INVESTMENT COMPANY, LLC**
LAKE FORK RANCH 3-25B4 PIPELINE
 SECTION 19, TOWNSHIP 2 SOUTH, RANGE 3 WEST
 SECTIONS 24 AND 25, TOWNSHIP 2 SOUTH, RANGE 4 WEST
 UTAH SPECIAL BASE AND MERIDIAN

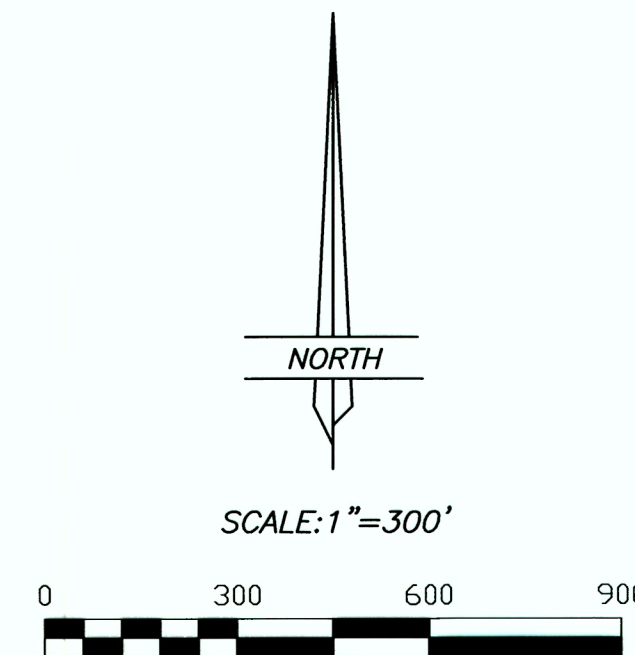


LEGEND AND NOTES

- EXISTING FENCE
- OVERHEAD POWER LINES
- PIPELINE
- ◇ FOUND MONUMENT
- GRAVEL ROAD
- ⊙ POWER POLE

THE BASIS OF BEARINGS IS GEODETIC NORTH, DERIVED FROM G.P.S. OBSERVATIONS USING THE UTAH STATE G.P.S. VIRTUAL REFERENCE STATION CONTROL NETWORK MAINTAINED AND OPERATED BY THE AUTOMATED GEOGRAPHIC REFERENCE CENTER.

LINE	BEARING	DISTANCE
L1	S 22°47'26" W	141.56'
L2	S 35°11'42" W	190.29'
L3	S 59°07'11" W	139.81'
L4	S 32°40'57" W	71.35'
L5	S 30°06'24" E	18.24'
L6	S 62°50'18" E	50.19'
L7	S 50°05'42" E	277.85'
L8	S 44°26'46" E	70.76'
L9	S 48°09'07" E	230.75'
L10	S 57°32'56" E	211.27'
L11	S 58°32'36" E	123.30'
L12	S 46°42'12" W	389.30'
L13	S 46°55'11" W	532.62'
L14	S 59°28'50" W	378.54'
L15	S 61°13'37" W	104.47'
L16	S 61°13'37" W	507.95'
L17	S 62°50'10" W	576.63'
L18	S 78°19'04" W	97.48'
L19	S 23°00'13" W	123.36'
L20	S 89°39'15" W	783.84'
L21	S 88°33'04" W	324.45'
L22	N 89°32'16" W	284.75'
L23	S 87°50'20" W	208.11'
L24	N 89°25'50" W	168.68'
L25	N 89°39'28" W	416.84'

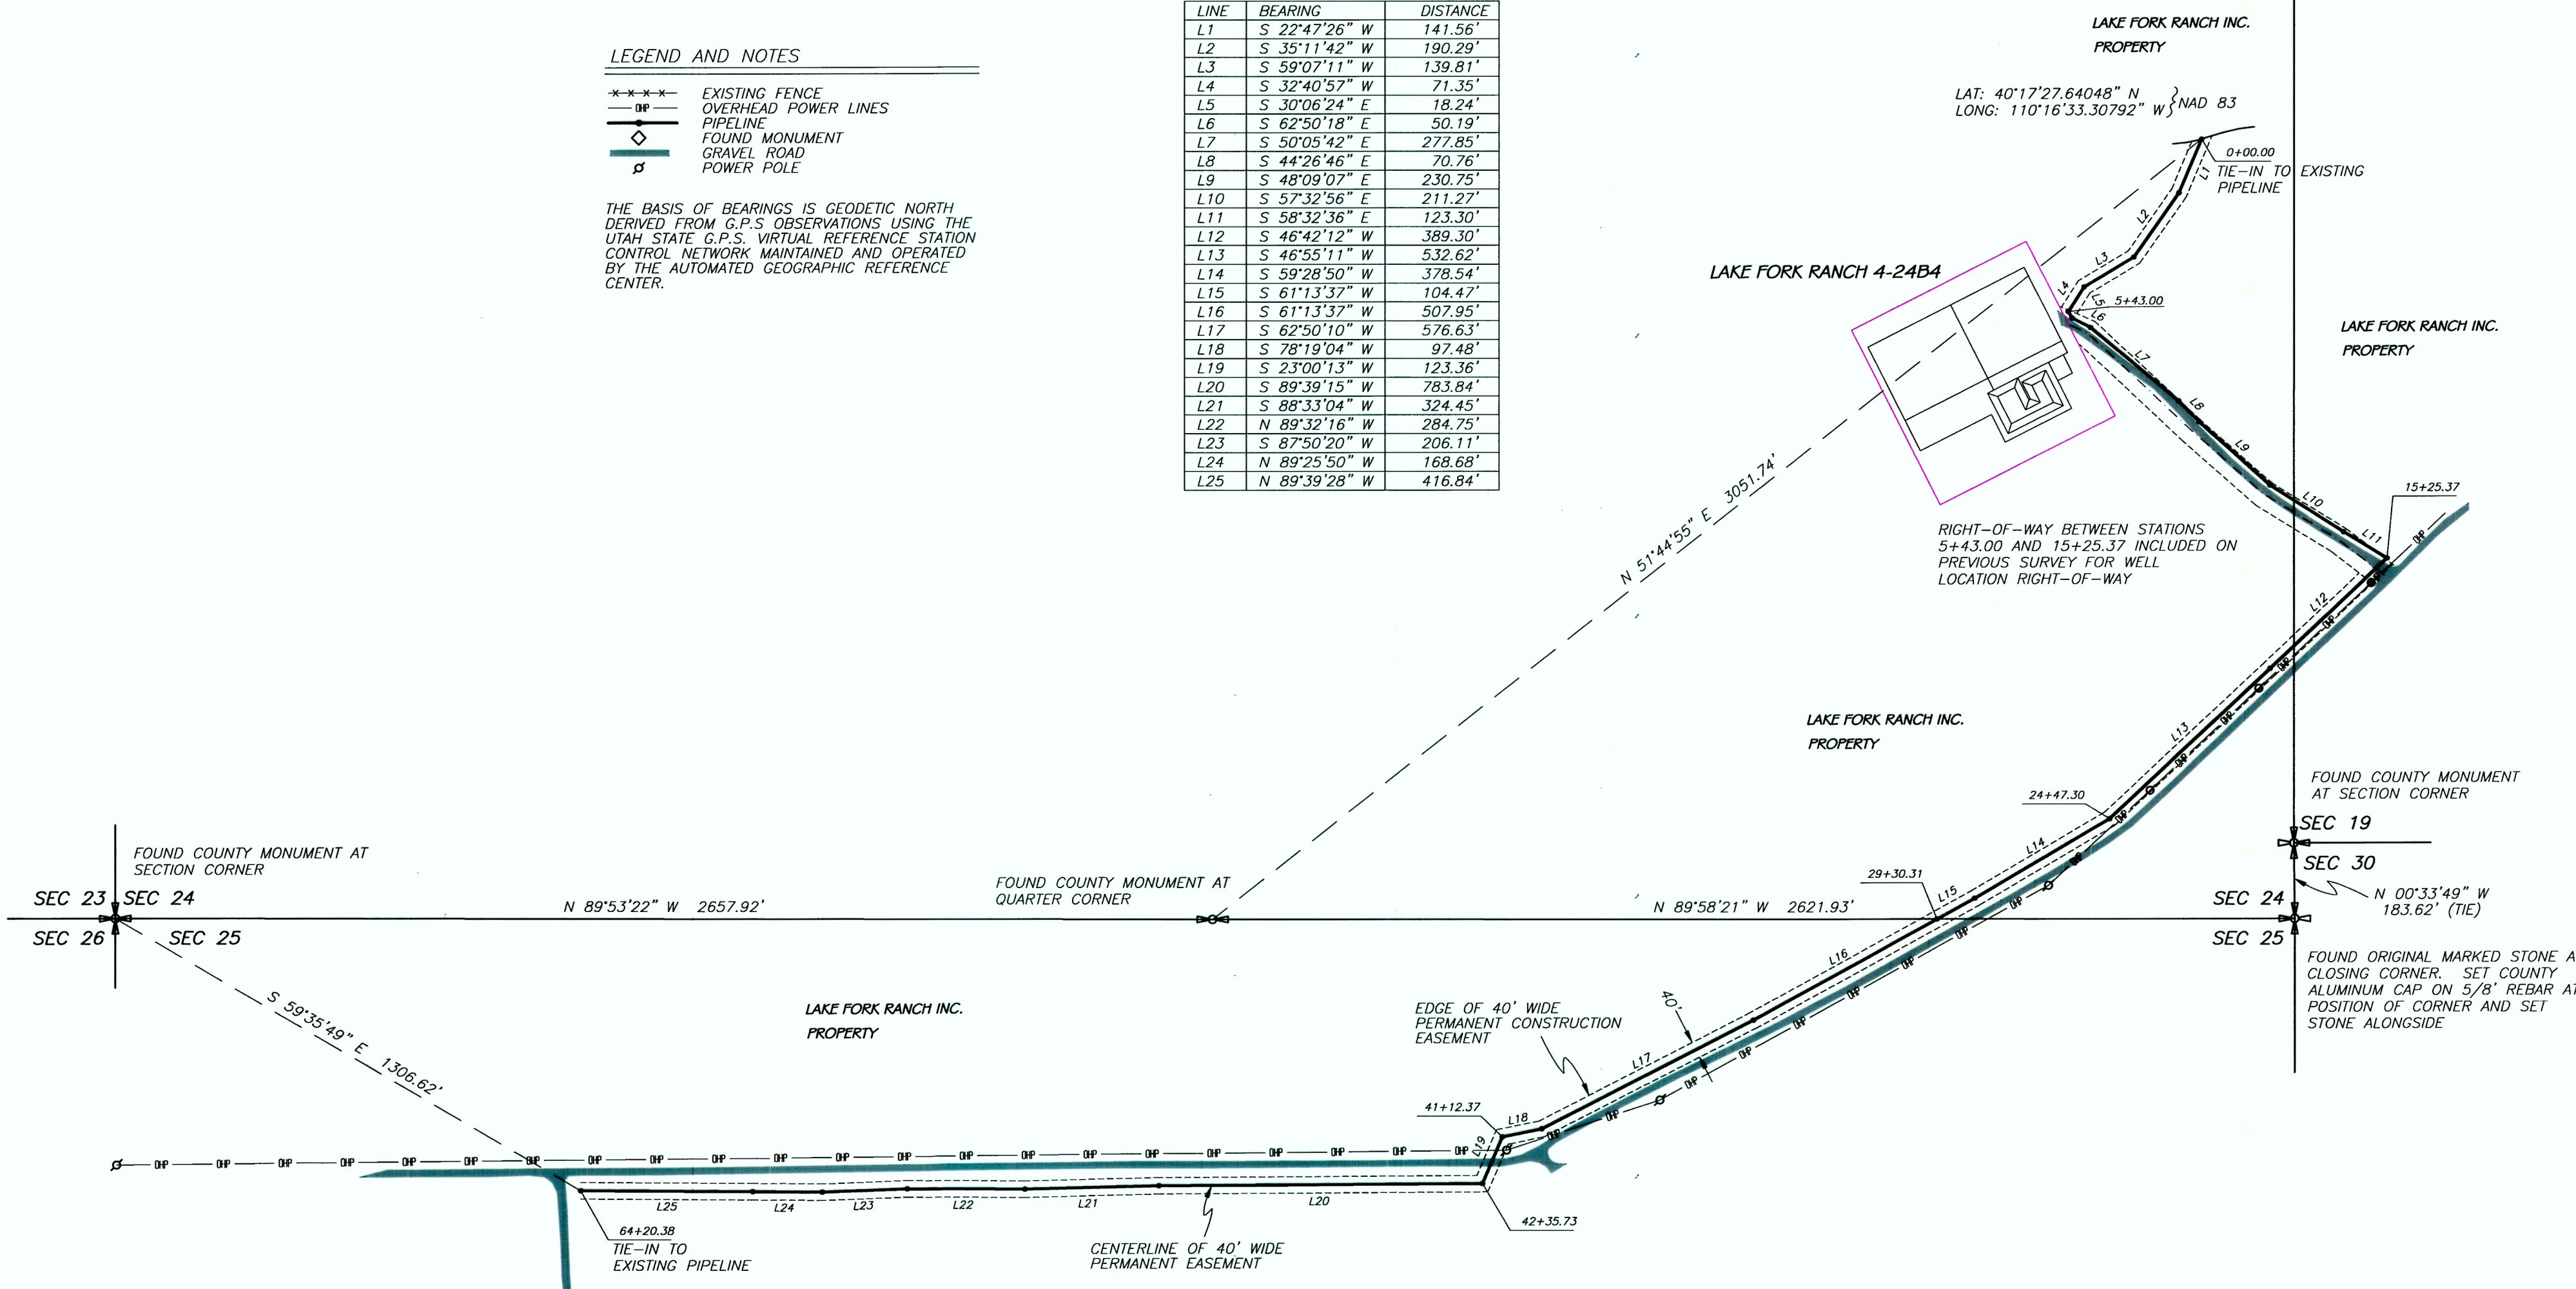

SURVEYOR'S CERTIFICATE

This is to certify that this plat was prepared from the field notes and electronic data collector files of an actual survey made by me, or under my personal supervision, of the pipeline corridor right-of-way shown hereon, and that the monuments indicated were found or set during said survey, and that this plat accurately represents said survey to the best of my knowledge.



Jerry D. Allred, Professional Land Surveyor,
 Certificate 148951 (Utah)