


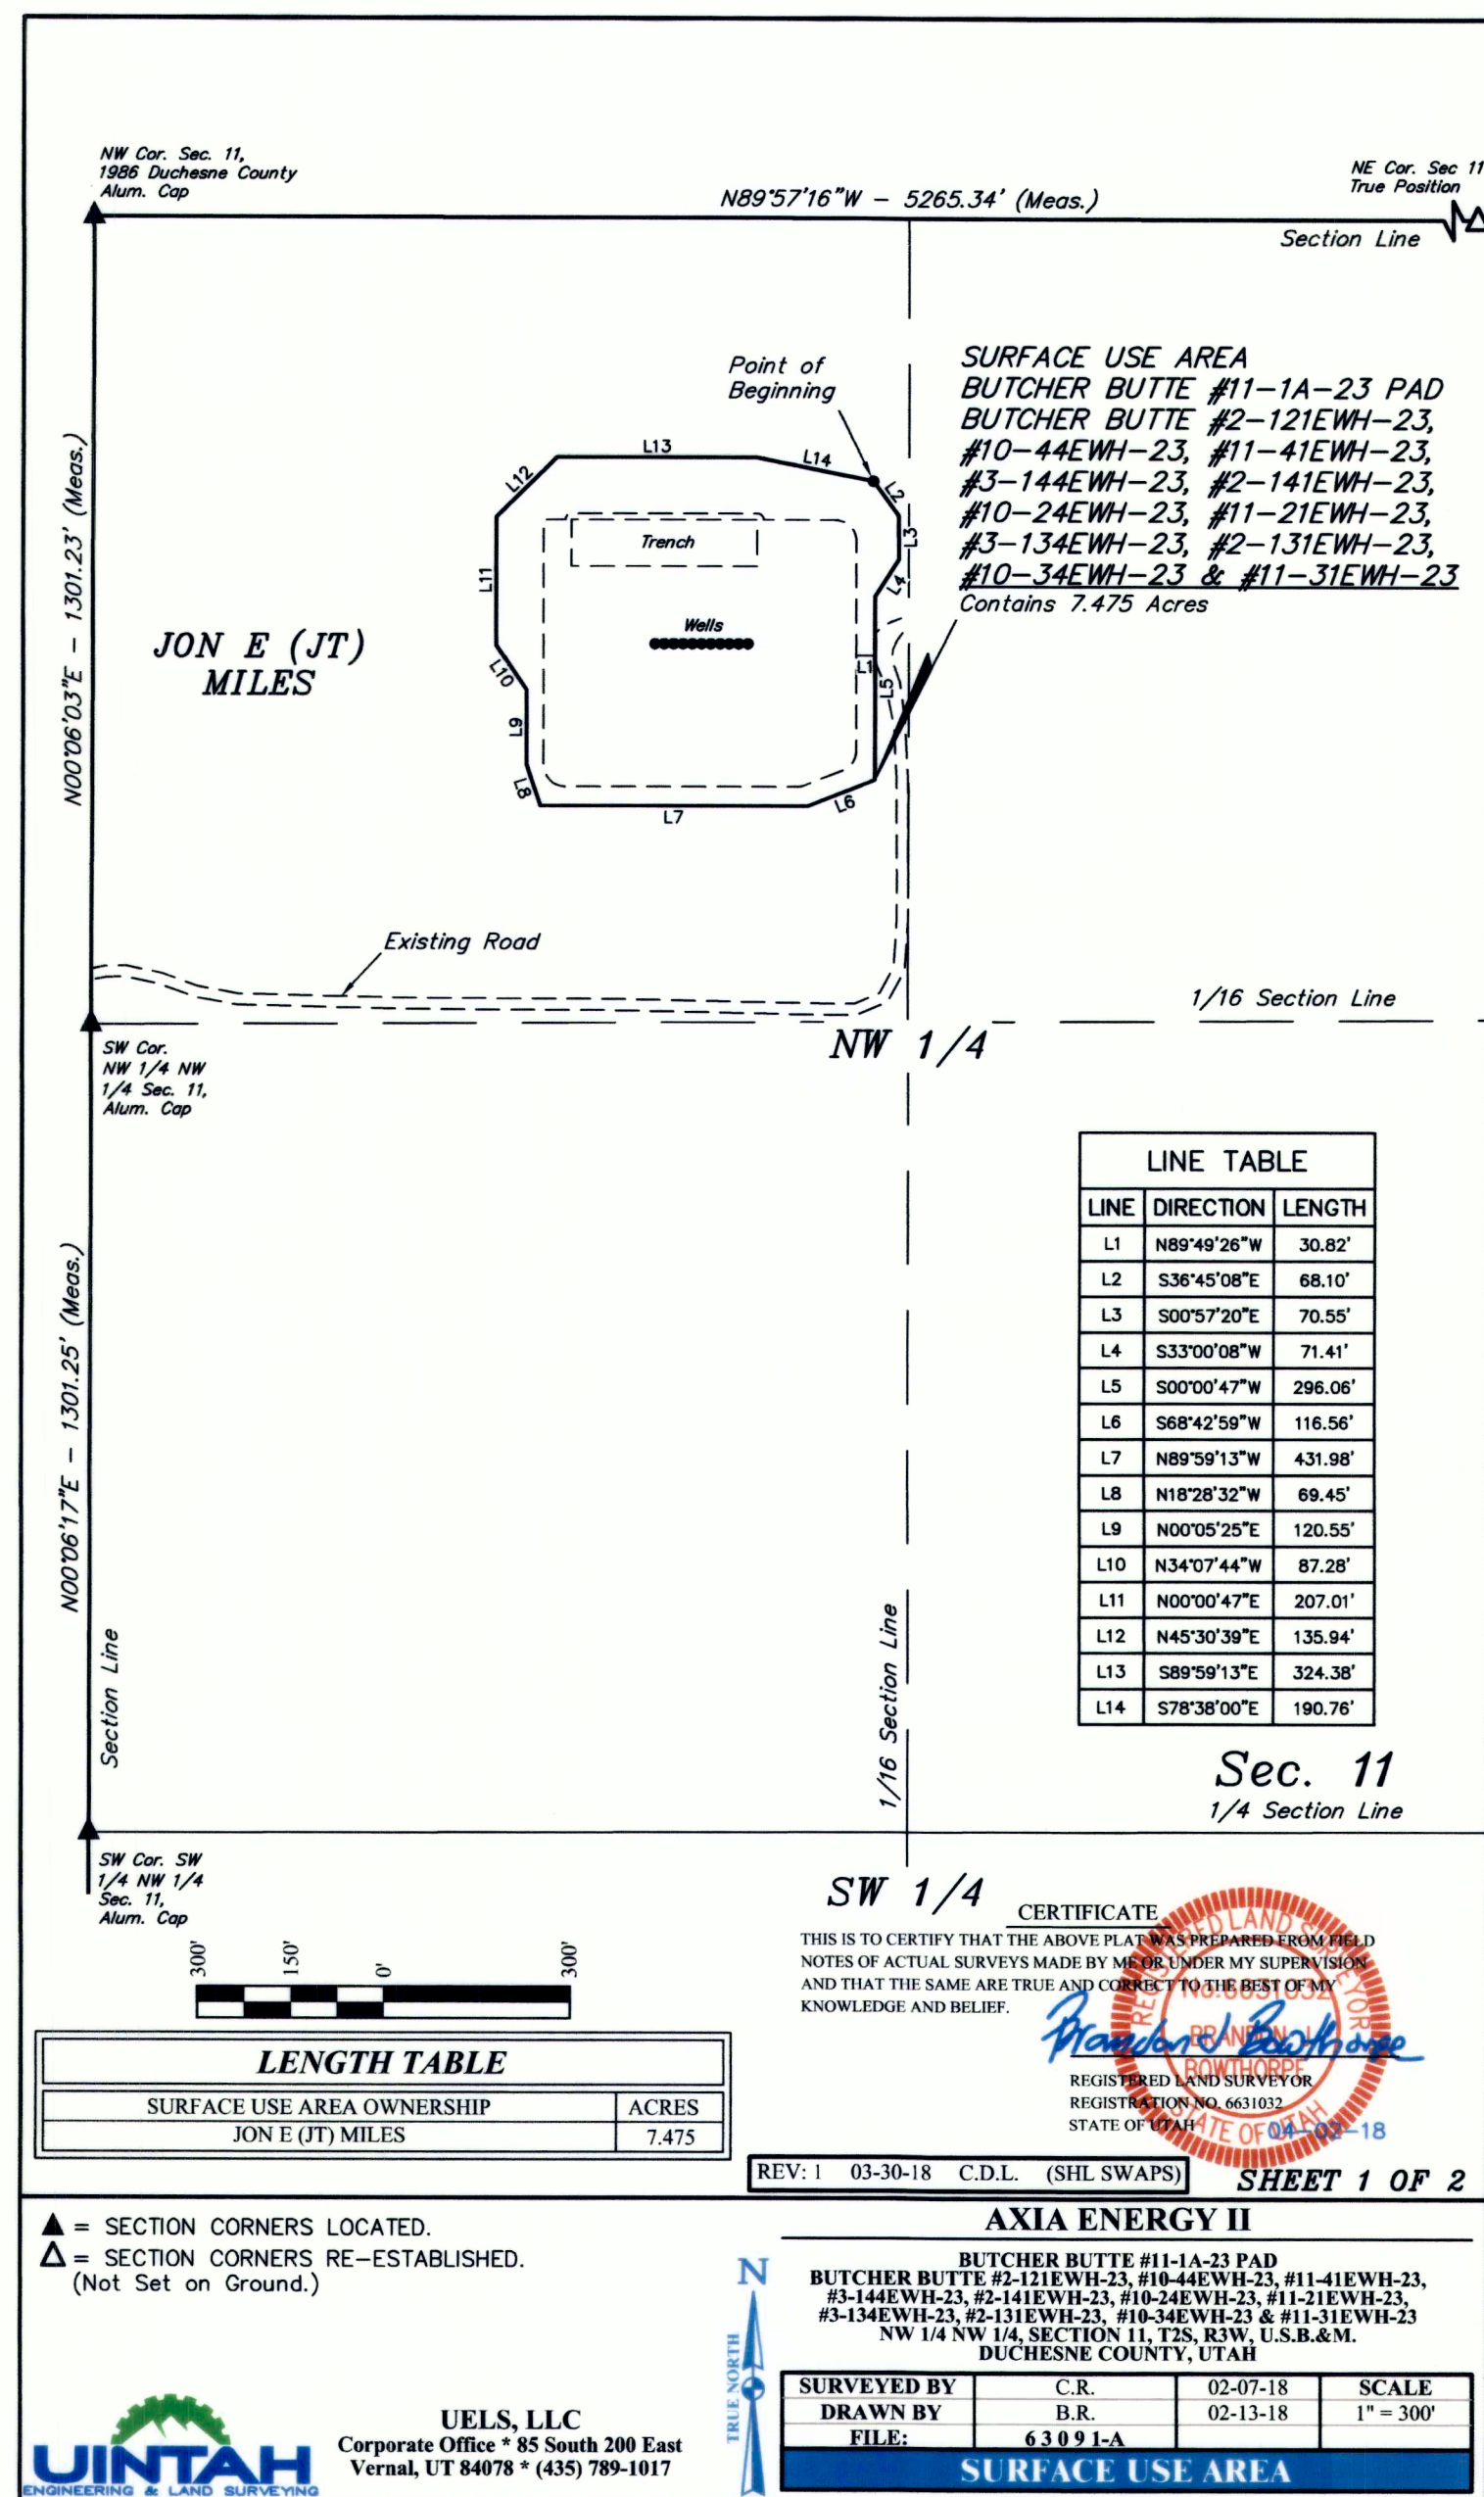

SURFACE USE AREA DESCRIPTION

BEGINNING AT A POINT IN THE NW 1/4 NW 1/4 OF SECTION 11, T2S, R3W, U.S.B.&M., WHICH BEARS S71°22'45"E 1329.10' FROM THE NORTHWEST CORNER OF SAID SECTION 11, THENCE S36°45'08"E 68.10', THENCE S00°57'20"E 70.55', THENCE S33°00'08"W 71.41', THENCE S00°00'47"W 296.06', THENCE S68°42'59"W 116.56', THENCE N89°59'13"W 431.98', THENCE N18°28'32"W 69.45', N00°05'25"E 120.55', THENCE N34°07'44"W 87.28', THENCE N00°00'47"E 207.01', THENCE N45°30'39"E 135.94', THENCE S89°59'13"E 324.38', THENCE S78°38'00"E 190.76' TO THE POINT OF BEGINNING. BASIS OF BEARINGS IS A G.P.S. OBSERVATION. CONTAINS 7.475 ACRES MORE OR LESS.

ROAD RIGHT-OF-WAY DESCRIPTION

ROAD RIGHT-OF-WAY IS CONTAINED WITHIN THE SURFACE USE AREA OF BUTCHER BUTTE #11-1A-23 PAD.

POINT OF BEGINNING BEARS S71°22'45"W 1329.10' FROM THE NORTHWEST CORNER OF SECTION 11, T2S, R3W, U.S.B.&M.

LINE TABLE

LINE	DIRECTION	LENGTH
L1	N89°49'26"W	30.82'
L2	S36°45'08"E	68.10'
L3	S00°57'20"E	70.55'
L4	S33°00'08"W	71.41'
L5	S00°00'47"W	296.06'
L6	S68°42'59"W	116.56'
L7	N89°59'13"W	431.98'
L8	N18°28'32"W	69.45'
L9	N00°05'25"E	120.55'
L10	N34°07'44"W	87.28'
L11	N00°00'47"E	207.01'
L12	N45°30'39"E	135.94'
L13	S89°59'13"E	324.38'
L14	S78°38'00"E	190.76'

CERTIFICATE

THIS IS TO CERTIFY THAT THE ABOVE PLAT WAS PREPARED FROM FIELD NOTES OF ACTUAL SURVEYS MADE BY ME OR UNDER MY SUPERVISION AND THAT THE SAME ARE TRUE AND CORRECT TO THE BEST OF MY KNOWLEDGE AND BELIEF.

REGISTERED LAND SURVEYOR
REGISTRATION NO. 6631032
STATE OF UTAH
DATE OF 04-02-18

LENGTH TABLE

SURFACE USE AREA OWNERSHIP	ACRES
JON E (JT) MILES	7.475

REV: 1 03-30-18 C.D.L. (SHL SWAPS) SHEET 2 OF 2

AXIA ENERGY II

BUTCHER BUTTE #11-1A-23 PAD
BUTCHER BUTTE #2-121EWH-23, #10-44EWH-23, #11-41EWH-23,
#3-144EWH-23, #2-141EWH-23, #10-24EWH-23, #11-21EWH-23,
#3-134EWH-23, #2-131EWH-23, #10-34EWH-23 & #11-31EWH-23
NW 1/4 NW 1/4, SECTION 11, T2S, R3W, U.S.B.&M.
DUCHESE COUNTY, UTAH

SURVEYED BY	C.R.	02-07-18	SCALE
DRAWN BY	B.R.	02-13-18	N/A
FILE:	6309 I-B		

SURFACE USE AREA

UINTEAH
ENGINEERING & LAND SURVEYING

UELS, LLC
Corporate Office * 85 South 200 East
Vernal, UT 84078 * (435) 789-1017

County Surveyor's File # 3720