

DRAWING NUMBER
3749


SAFOD PRODUCTS • NEW HOPE, MINNESOTA
REORDER BY PART NUMBER 8551

DRAWING NUMBER

SAFOD PRODUCTS • NEW HOPE, MINNESOTA
REORDER BY PART NUMBER 8551

3 NUMBER

NEW HOPE, MINNESOTA
ART NUMBER 8551

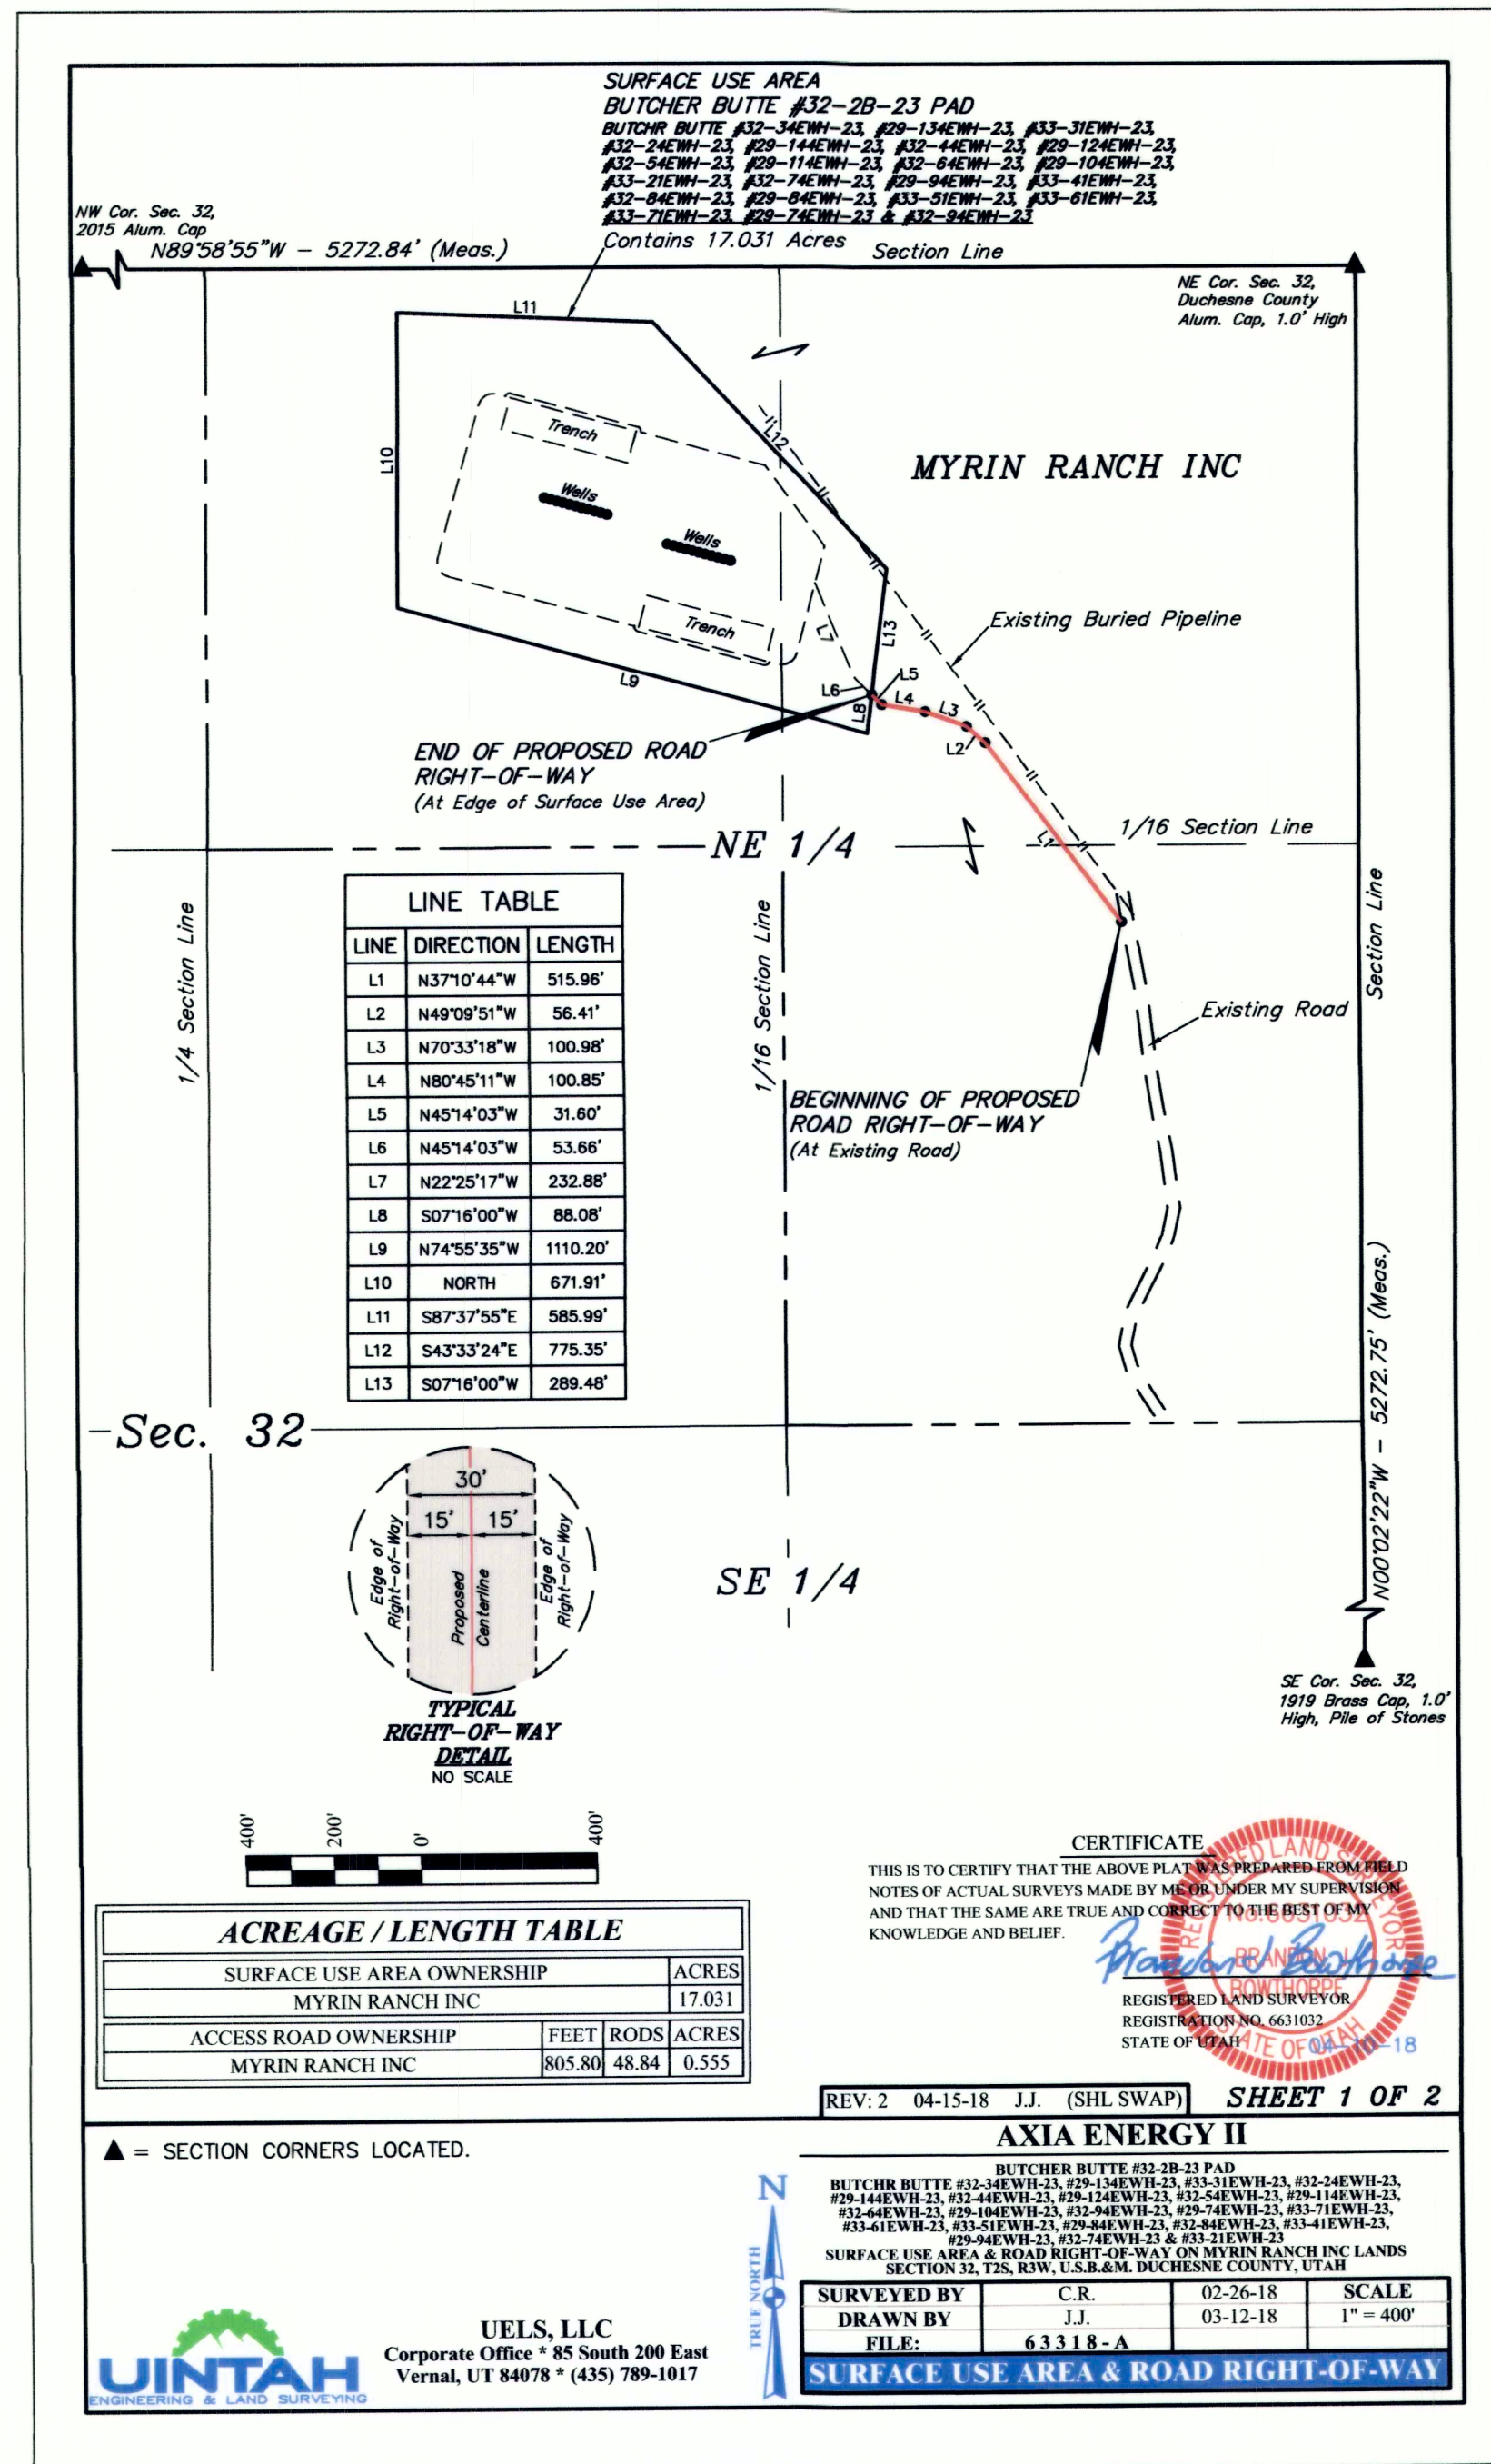

ROAD RIGHT-OF-WAY DESCRIPTION

A 30' WIDE RIGHT-OF-WAY 15' ON EACH SIDE OF THE FOLLOWING DESCRIBED CENTERLINE.

BEGINNING AT A POINT IN THE SE 1/4 NE 1/4 OF SECTION 32, T2S, R3W, U.S.B.&M., WHICH BEARS S19°56'57"W 1589.29' FROM THE NORTHEAST CORNER OF SAID SECTION 32, THENCE N37°10'44"W 515.98'; THENCE N49°09'51"W 56.41'; THENCE N70°33'18"W 100.98'; THENCE N80°45'11"W 100.85'; THENCE N45°14'03"W 31.60' TO A POINT IN THE NE 1/4 NE 1/4 OF SAID SECTION 32, WHICH BEARS S48°50'16"W 1479.61' FROM THE NORTHEAST CORNER OF SAID SECTION 32. THE SIDE LINES OF SAID DESCRIBED RIGHT-OF-WAY BEING SHORTENED OR ELONGATED TO MEET THE GRANTOR'S PROPERTY LINES. BASIS OF BEARINGS IS A G.P.S. OBSERVATION. CONTAINS 0.555 ACRES MORE OR LESS.

SURFACE USE AREA DESCRIPTION

BEGINNING AT A POINT IN THE NE 1/4 NE 1/4 OF SECTION 32, T2S, R3W, U.S.B.&M., WHICH BEARS S48°50'16"W 1479.61' FROM THE NORTHEAST CORNER OF SAID SECTION 32, THENCE S07°16'00"W 88.08'; THENCE N74°55'35"W 1110.20'; THENCE NORTH 671.91'; THENCE S87°37'55"E 585.99'; THENCE S43°33'24"E 775.35'; THENCE S07°16'00"W 289.48' TO THE POINT OF BEGINNING. BASIS OF BEARINGS IS A G.P.S. OBSERVATION. CONTAINS 17.031 ACRES MORE OR LESS.

ACREAGE / LENGTH TABLE

SURFACE USE AREA OWNERSHIP			ACRES
MYRIN RANCH INC			17.03
ACCESS ROAD OWNERSHIP	FEET	RODS	ACRES
MYRIN RANCH INC	805.80	48.84	0.55

BEGINNING OF ROAD BEARS S19°56'57"W 1589.29' FROM THE NORTHEAST CORNER OF SECTION 32, T2S, R3W, U.S.B.&M.

END OF ROAD BEARS S48°50'16"W 1479.61' FROM THE NORTHEAST CORNER OF SECTION 32, T2S, R3W, U.S.B.&M.

CERTIFICATE

THIS IS TO CERTIFY THAT THE ABOVE PLAT WAS PREPARED FROM FIELD NOTES OF ACTUAL SURVEYS MADE BY ME OR UNDER MY SUPERVISION AND THAT THE SAME ARE TRUE AND CORRECT TO THE BEST OF MY KNOWLEDGE AND BELIEF.

REGISTERED LAND SURVEYOR
REGISTRATION NO. 6631032
STATE OF UTAH

REV: 2 04-15-18 J.J. (SHL SWAP) **SHEET 2 OF 2**

AXIA ENERGY II

BUTCHER BUTTE #32-2B-23 PAD
BUTCHER BUTTE #32-34EWH-23, #29-134EWH-23, #33-31EWH-23, #29-144EWH-23, #32-44EWH-23, #29-124EWH-23, #32-54EWH-23, #29-114EWH-23, #32-64EWH-23, #29-104EWH-23, #33-21EWH-23, #32-74EWH-23, #29-94EWH-23, #33-41EWH-23, #32-84EWH-23, #29-84EWH-23, #33-51EWH-23, #33-61EWH-23, #33-71EWH-23, #29-74EWH-23 & #32-94EWH-23

SURFACE USE AREA & ROAD RIGHT-OF-WAY ON MYRIN RANCH INC LANDS SECTION 32, T2S, R3W, U.S.B.&M. DUCHESS COUNTY, UTAH

SURVEYED BY	C.R.	02-26-18	SCALE
DRAWN BY	J.J.	03-12-18	N/A
FILE:	63318-B		

SURFACE USE AREA & ROAD RIGHT-OF-WAY

UETAH
ENGINEERING & LAND SURVEYING

UELS, LLC
Corporate Office * 85 South 200 East
Vernal, UT 84078 * (435) 789-1017

County Surveyor's File # 3749