


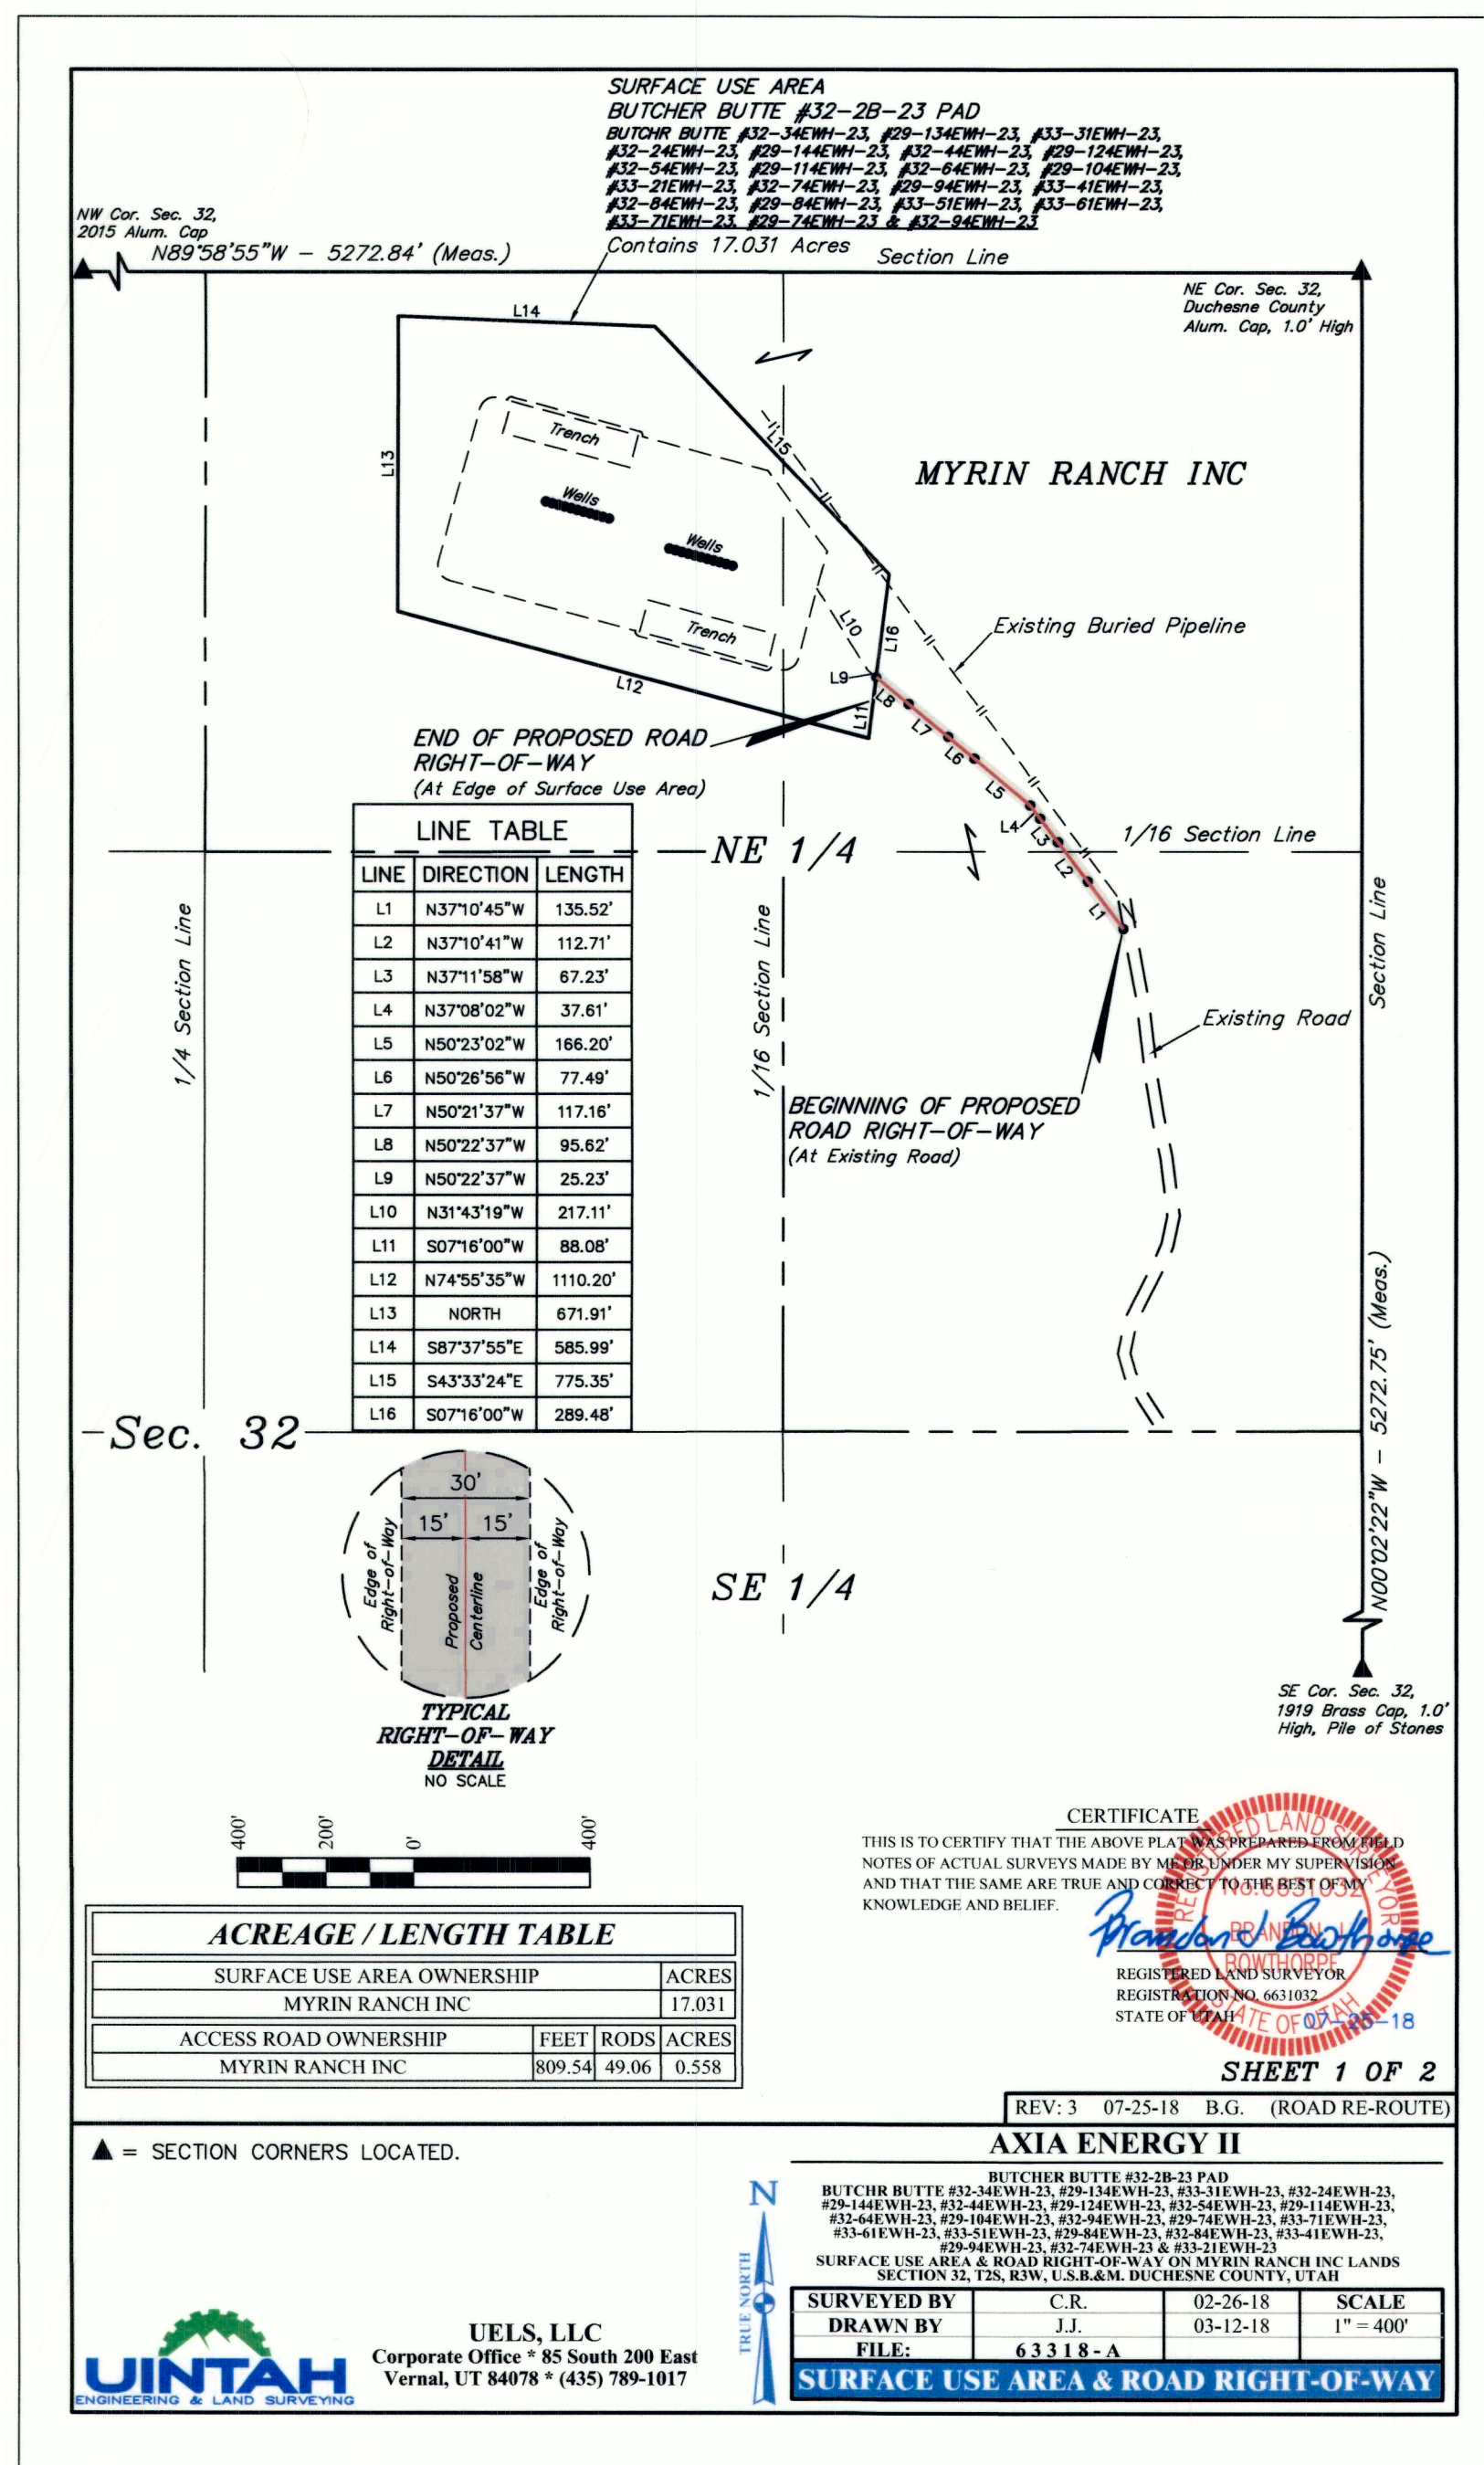

ROAD RIGHT-OF-WAY DESCRIPTION

A 30' WIDE RIGHT-OF-WAY 15' ON EACH SIDE OF THE FOLLOWING DESCRIBED CENTERLINE.

BEGINNING AT A POINT ON THE SE 1/4 NE 1/4 OF SECTION 32, T2S, R3W, U.S.B.&M., WHICH BEARS S19°56'57"W 1589.29' FROM THE NORTHEAST CORNER OF SAID SECTION 32, THENCE N37°10'44"W 353.07'; THENCE N50°23'02"W 166.20'; THENCE N50°26'56"W 77.49'; THENCE N50°21'37"W 117.16'; THENCE N50°22'37"W 95.62' TO A POINT IN THE NE 1/4 NE 1/4 OF SAID SECTION 32, WHICH BEARS S50°13'45"W 1440.59' FROM THE NORTHEAST CORNER OF SAID SECTION 32. THE SIDE LINES OF SAID DESCRIBED RIGHT-OF-WAY BEING SHORTENED OR ELONGATED TO MEET THE GRANTOR'S PROPERTY LINES. BASIS OF BEARINGS IS A G.P.S. OBSERVATION. CONTAINS 0.558 ACRES MORE OR LESS.


SURFACE USE AREA DESCRIPTION

BEGINNING AT A POINT IN THE NE 1/4 NE 1/4 OF SECTION 32, T2S, R3W, U.S.B.&M., WHICH BEARS S50°13'45"W 1440.59' FROM THE NORTHEAST CORNER OF SAID SECTION 32, THENCE S07°16'00"W 88.08'; THENCE N4°55'35"W 1110.20'; THENCE NORTH 671.91'; THENCE S87°37'55"E 585.99'; THENCE S43°33'24"E 775.35'; THENCE S07°16'00"W 289.48' TO THE POINT OF BEGINNING. BASIS OF BEARINGS IS A G.P.S. OBSERVATION. CONTAINS 17,031 ACRES MORE OR LESS.

ACREAGE / LENGTH TABLE			
SURFACE USE AREA OWNERSHIP			ACRE
MYRIN RANCH INC			17.03
ACCESS ROAD OWNERSHIP	FEET	RODS	ACRE
MYRIN RANCH INC	809.54	49.06	0.55

BEGINNING OF ROAD BEARS S19°56'57"W 1589.29' FROM THE NORTHEAST CORNER OF SECTION 32, T2S, R3W, U.S.B.&M.

END OF ROAD BEARS S48°50'16"W 1479.61' FROM THE NORTHEAST CORNER OF SECTION 32, T2S, R3W, U.S.B.&M.

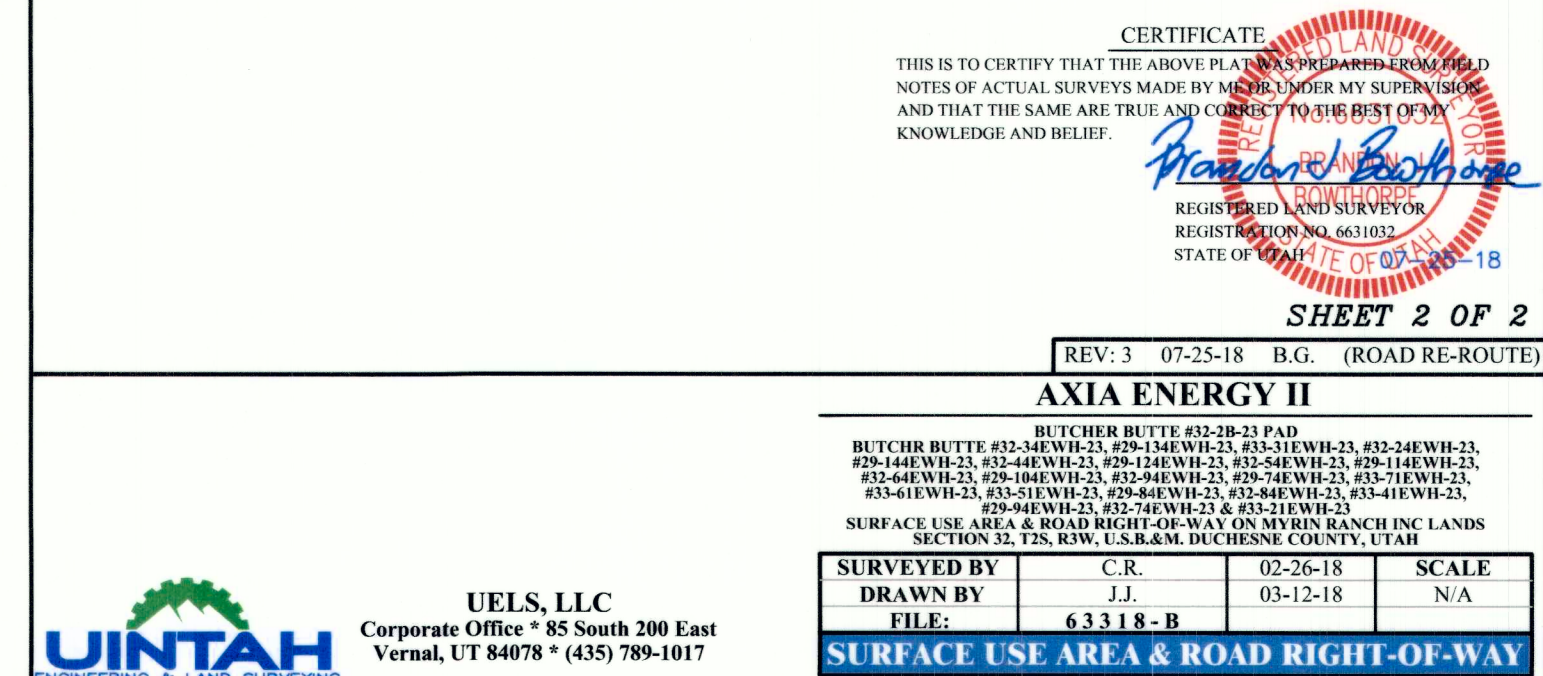

County Surveyor's File # 3875