


County Surveyor's File # 3881

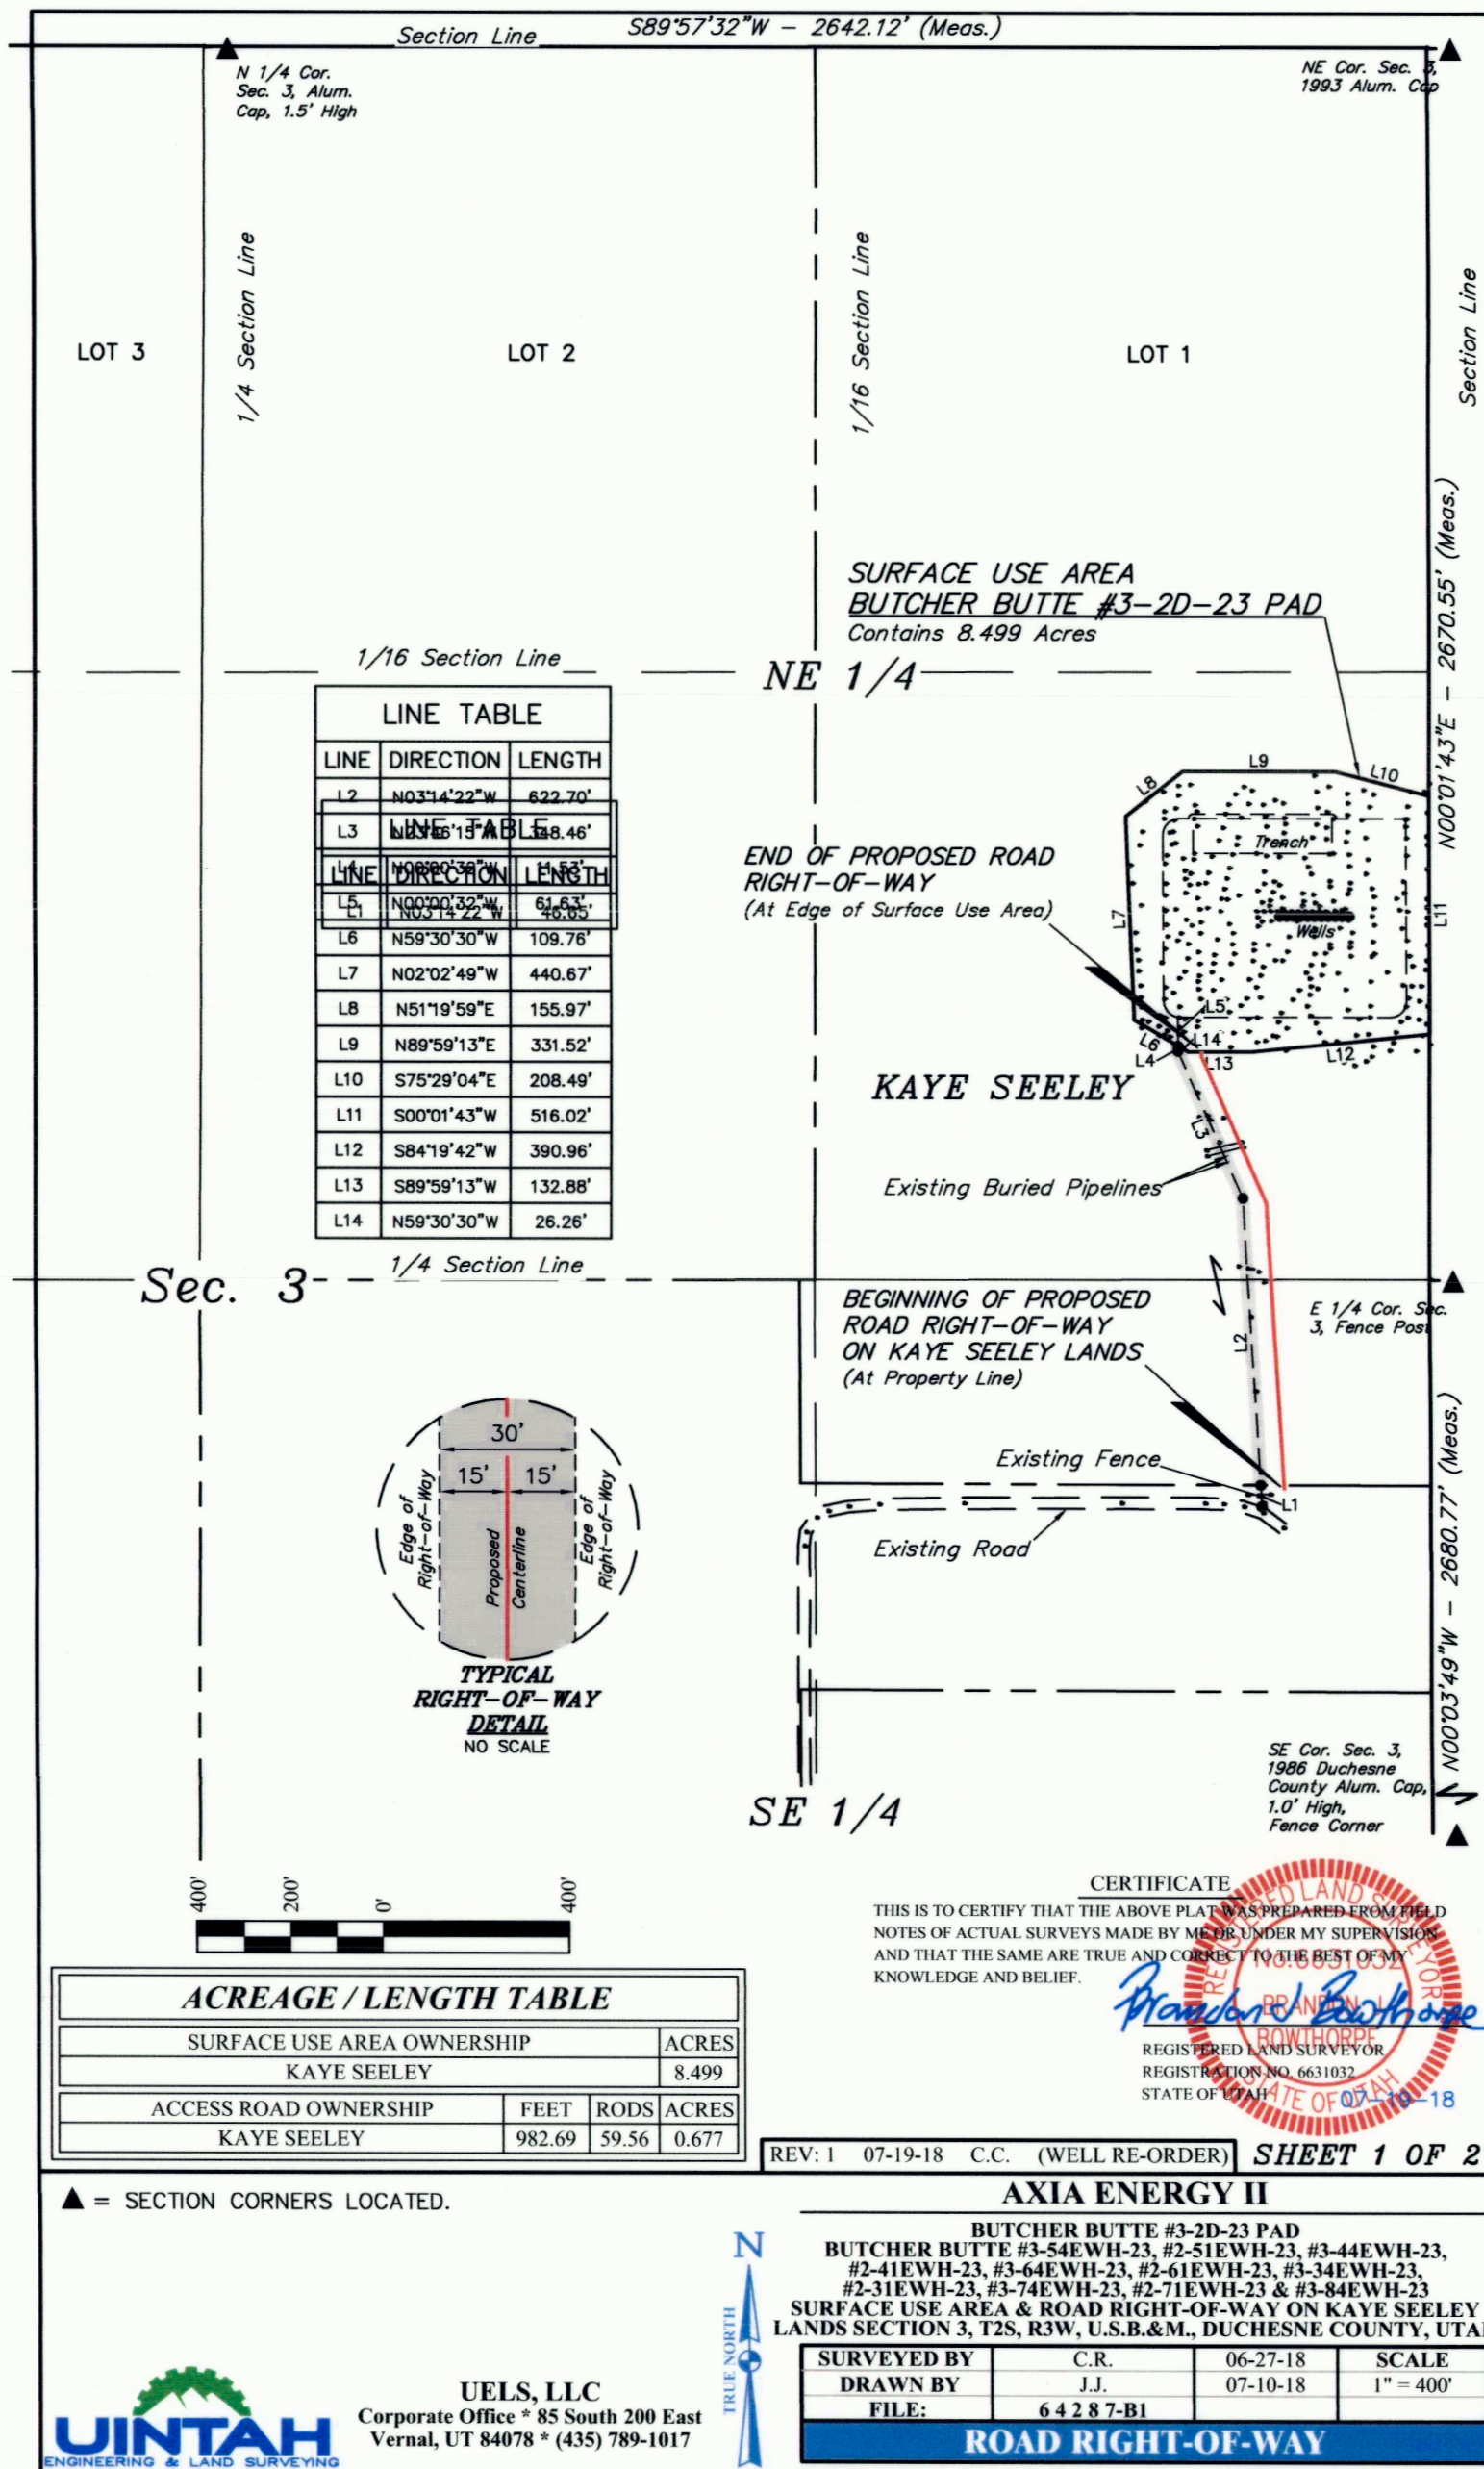

ROAD RIGHT-OF-WAY DESCRIPTION

A 30' WIDE RIGHT-OF-WAY 15' ON EACH SIDE OF THE FOLLOWING DESCRIBED CENTERLINE.

BEGINNING AT A POINT IN THE NE 1/4 SE 1/4 OF SECTION 3, T2S, R3W, U.S.B.&M., WHICH BEARS S39°35'12"W 578.50' FROM THE EAST 1/4 CORNER OF SAID SECTION 3, THENCE N03°14'22"W 622.70'; THENCE N23°46'15"W 348.46'; THENCE N00°00'32"W 11.53' TO A POINT IN THE SE 1/4 NE 1/4 OF SAID SECTION 3, WHICH BEARS N47°04'14"W 743.37' FROM THE EAST 1/4 CORNER OF SAID SECTION 3. THE SIDE LINES OF SAID DESCRIBED RIGHT-OF-WAY BEING SHORTENED OR ELONGATED TO MEET THE GRANTOR'S PROPERTY LINES. BASIS OF BEARINGS IS A G.P.S. OBSERVATION. CONTAINS 0.677 ACRES MORE OR LESS.

SURFACE USE AREA DESCRIPTION

BEGINNING AT A POINT IN THE SE 1/4 NE 1/4 OF SECTION 3, T2S, R3W, U.S.B.&M., WHICH BEARS N47°04'14"W 743.37' FROM THE EAST 1/4 CORNER OF SAID SECTION 3, THENCE N59°30'30"W 109.76'; THENCE N02°02'49"W 440.67'; THENCE N51°19'59"E 155.97'; THENCE N89°59'13"E 331.52'; THENCE S75°29'04"E 208.49'; THENCE S00°01'43"W 516.02'; THENCE S84°19'42"W 390.96'; THENCE S89°59'13"W 132.88'; THENCE N59°30'30"W 26.26' TO THE POINT OF BEGINNING. BASIS OF BEARINGS IS A G.P.S. OBSERVATION. CONTAINS 8.499 ACRES MORE OR LESS.

BEGINNING OF ROAD BEARS S39°35'12"W 578.50' FROM THE EAST 1/4 CORNER OF SECTION 3, T2S, R3W, U.S.B.&M.

END OF ROAD BEARS N47°04'14"W 743.37' FROM THE EAST 1/4 CORNER OF SECTION 3, T2S, R3W,
U.S.B.&M.

