



W 1/4 Cor. Sec. 15,
Yellow Plastic Cap,
#155666

Sec. 15

N89°40'51"W - 4021.60' (Meas.)

E 1/16, Sec. 15,
1.5" Alum. Cap,
#148951

NE Cor. Sec. 15,
2001 Duchesne
County Alum. Cap,
Intersection of Road

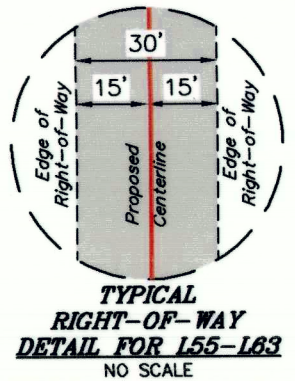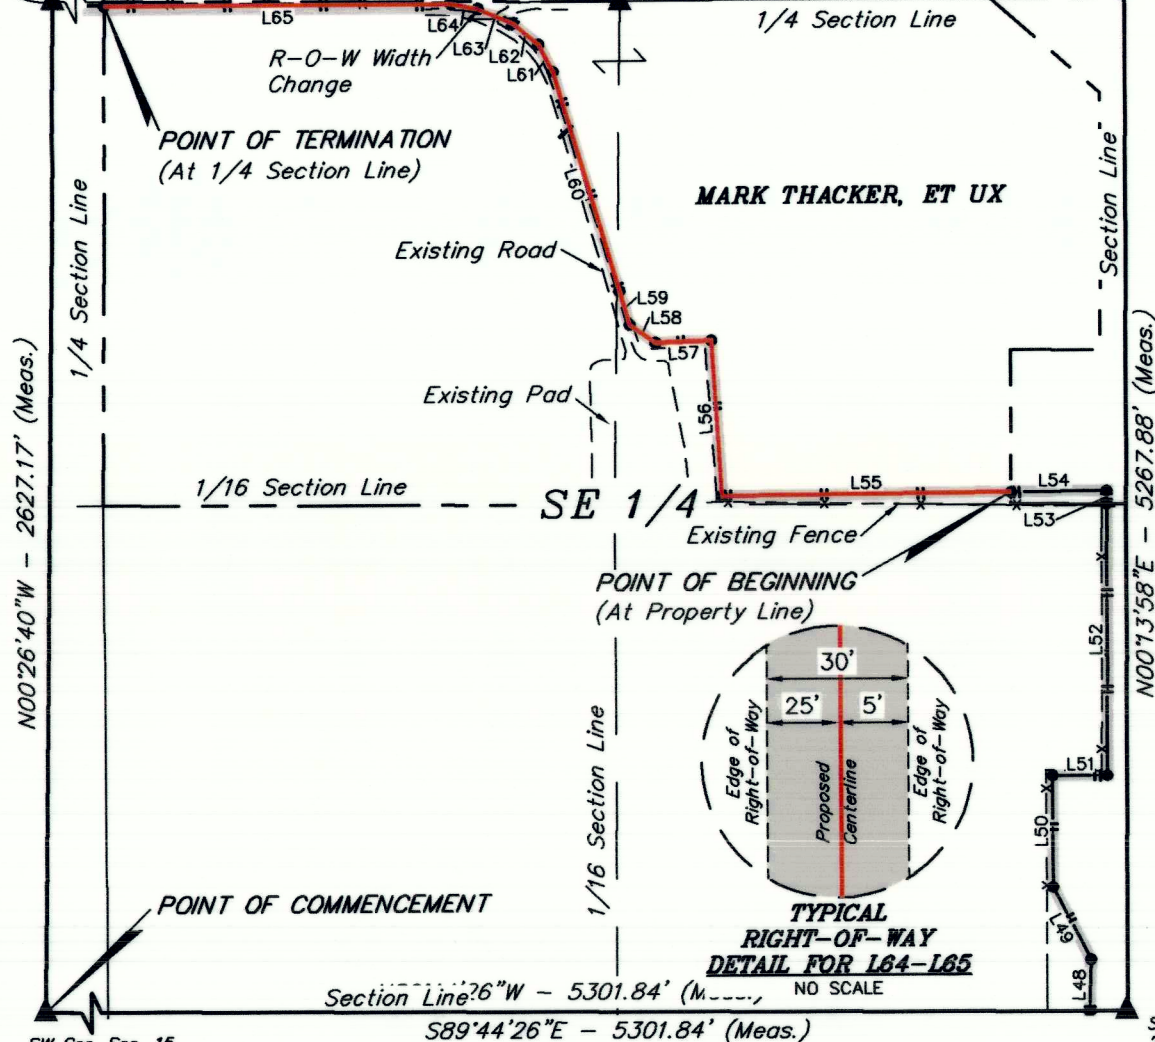

LINE TABLE		
LINE	DIRECTION	LENGTH
L55	S89°33'59"W	751.40'
L56	N03°32'41"W	404.57'
L57	S87°59'36"W	145.08'
L58	N55°04'44"W	81.09'
L59	N16°26'31"W	92.01'
L60	N16°26'31"W	594.90'
L61	N27°44'01"W	80.38'
L62	N50°29'14"W	86.10'
L63	N66°43'45"W	97.92'
L64	N80°17'09"W	71.46'
L65	N89°56'11"W	900.90'

SW Cor. Sec. 15,
Duchesne County
Alum. Cap, 0.2' High

SE Cor. Sec. 15,
2005 Duchesne
County Alum. Cap


PIPELINE RIGHT-OF-WAY DESCRIPTION

COMMENCING AT THE SOUTHWEST CORNER OF SECTION 15, T2S, R3W, U.S.B.&M. THENCE ALONG THE SOUTH LINE OF SAID SECTION 15, S89°44'26"E 5301.84' TO THE SOUTHEAST CORNER OF SAID SECTION 15; THENCE N12°17'08"W 1380.90' TO A POINT IN THE NE 1/4 SE 1/4 OF SAID SECTION 15 AND THE POINT OF BEGINNING; THENCE A 30' WIDE RIGHT-OF-WAY 15' ON EACH SIDE OF THE FOLLOWING DESCRIBED CENTERLINE S89°33'59"W 751.40'; THENCE N03°32'41"W 404.57'; THENCE S87°59'36"W 145.08'; THENCE N55°04'44"W 81.09'; THENCE N16°26'31"W 92.01'; THENCE N16°26'31"W 594.90'; THENCE N27°44'01"W 80.38'; THENCE N50°29'14"W 86.10'; THENCE N66°43'45"W 97.92' TO A POINT IN THE NW 1/4 SE 1/4 OF SAID SECTION 15, WHICH BEARS S87°25'59"W 369.64' FROM THE NORTHWEST CORNER OF THE NE 1/4 SE 1/4 OF SAID SECTION 15. THENCE A 30' WIDE RIGHT-OF-WAY 5' ON THE RIGHT SIDE AND 25' ON THE LEFT SIDE OF THE FOLLOWING DESCRIBED CENTERLINE N80°17'09"W 71.46'; THENCE N89°56'11"W 900.90' TO A POINT ON THE WEST LINE OF THE NW 1/4 SE 1/4 OF SAID SECTION 15 AND THE POINT OF TERMINATION, WHICH BEARS S89°26'48"E 2681.05' FROM THE WEST 1/4 CORNER OF SAID SECTION 15. THE SIDE LINES OF SAID DESCRIBED RIGHT-OF-WAY BEING SHORTENED OR ELONGATED TO MEET THE GRANTOR'S PROPERTY LINES. CONTAINS 2.277 ACRES MORE OR LESS.

POINT OF BEGINNING BEARS N12°17'08"W 1380.90' FROM THE SOUTHEAST CORNER OF SECTION 15, T2S, R3W, U.S.B.&M.

RIGHT-OF-WAY WIDTH CHANGE BEARS S87°25'59"W 369.64' FROM THE NORTHEAST CORNER OF THE NW 1/4 SE 1/4 OF SECTION 15, T2S, R3W, U.S.B.&M.

POINT OF TERMINATION BEARS S89°26'48"E 2681.05' FROM THE WEST 1/4 CORNER OF SECTION 15, T2S, R3W, U.S.B.&M.

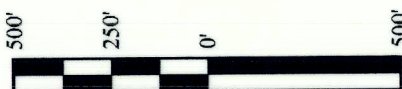

LENGTH TABLE		
FEET	RODS	ACRES
3305.81	200.35	2.277

▲ = SECTION CORNERS LOCATED.

REV: 1 05-19-20 D.J.S. (COMPANY, PIPELINE NAME & OWNERSHIP CHANGES)

CERTIFICATE

THIS IS TO CERTIFY THAT THE ABOVE PLAT WAS PREPARED FROM FIELD NOTES OF ACTUAL SURVEYS MADE BY ME OR UNDER MY SUPERVISION AND THAT THE SAME ARE TRUE AND CORRECT TO THE BEST OF MY KNOWLEDGE AND BELIEF.

REGISTERED LAND SURVEYOR
REGISTRATION NO. 6631032
STATE OF UTAH

XCL AssetCo., LLC

MAIN TRUNK SOUTH-NORTH 8" PW
PIPELINE RIGHT-OF-WAY ON
MARK THACKER, ET UX LANDS
SECTION 15, T2S, R3W, U.S.B.&M.
DUCESNE COUNTY, UTAH

SURVEYED BY	C.R., J.F.	12-18-19	SCALE
DRAWN BY	C.D.L.	12-24-19	1" = 500'
FILE:	A - 1579-I		

PIPELINE RIGHT-OF-WAY



UELS, LLC
Corporate Office * 85 South 200 East
Vernal, UT 84078 * (435) 789-1017



County Surveyor's File # 4552