


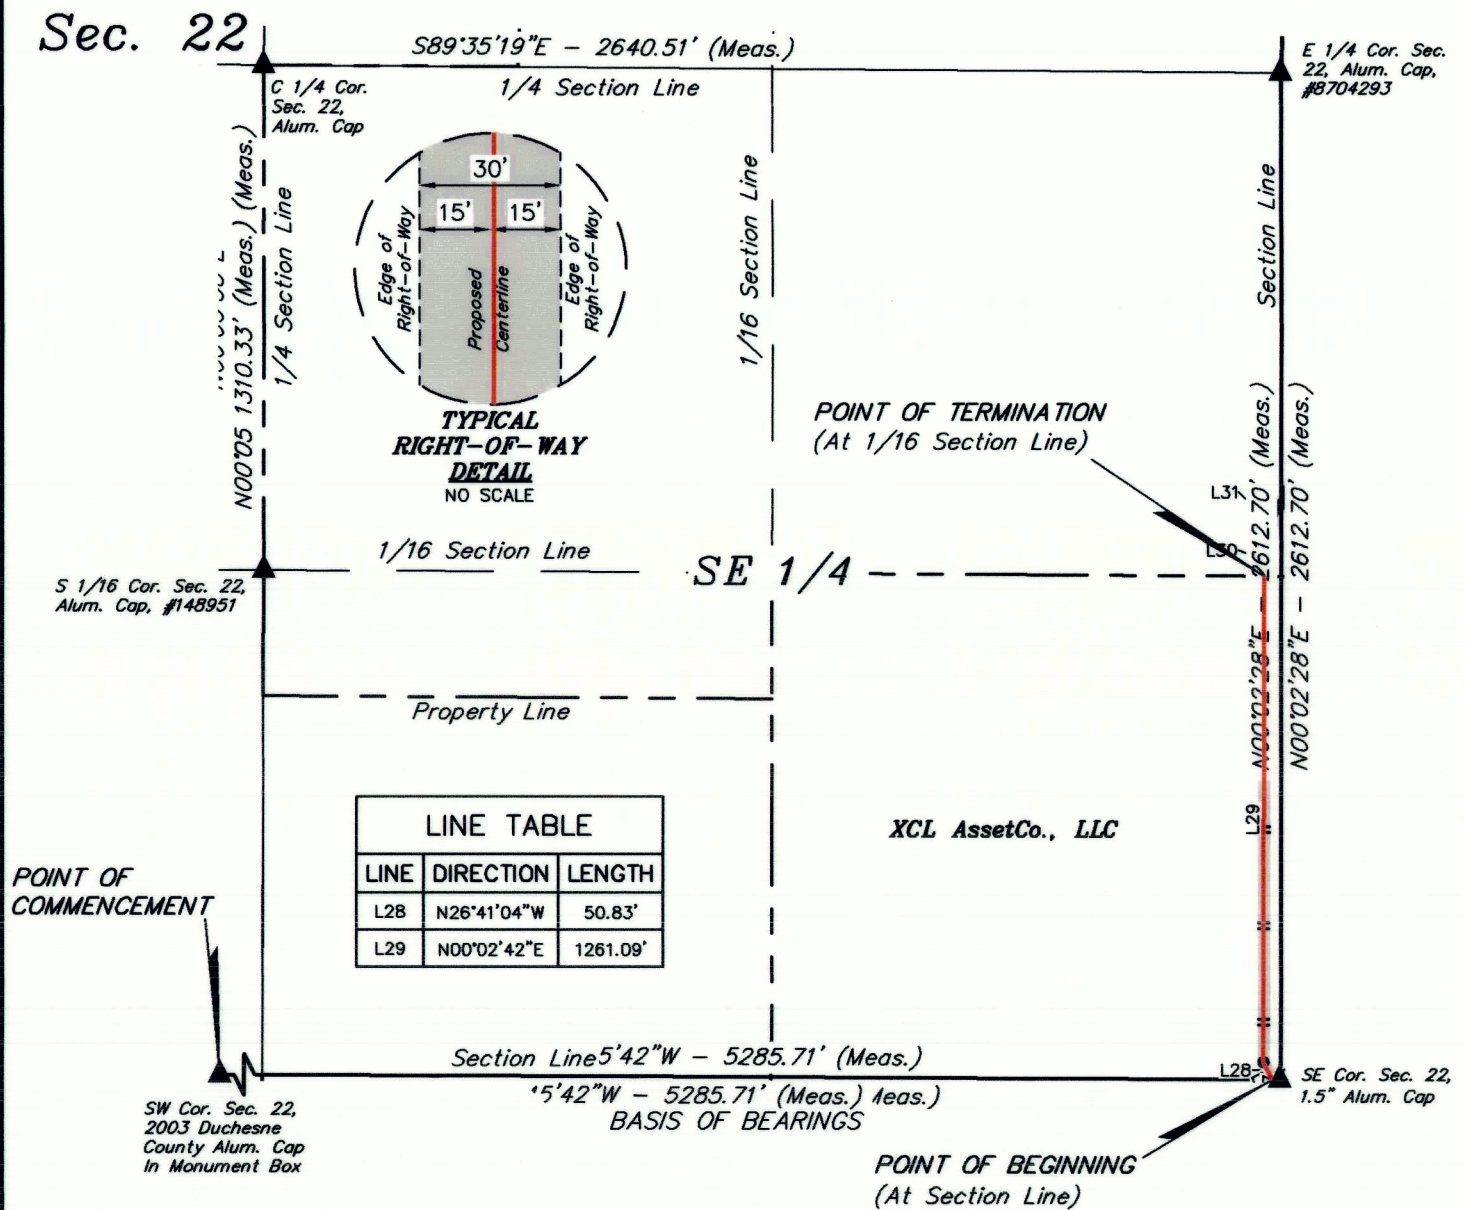


PIPELINE RIGHT-OF-WAY DESCRIPTION

A 30' WIDE RIGHT-OF-WAY 15' ON EACH SIDE OF THE FOLLOWING DESCRIBED CENTERLINE.

COMMENCING AT THE SOUTHWEST CORNER OF SECTION 22, T2S, R3W, U.S.B.&M., THENCE ALONG THE SOUTH LINE OF SAID SECTION 22, S89°45'42"E 5285.71' TO THE SOUTHEAST CORNER OF SAID SECTION 22; THENCE ALONG THE SOUTH LINE OF THE SE 1/4 SE 1/4 OF SAID SECTION 22, N89°45'42"W 20.21' TO A POINT ON THE SOUTH LINE OF THE SE 1/4 SE 1/4 OF SAID SECTION 22 AND TO THE POINT OF BEGINNING, THENCE N26°41'04"W 50.83'; THENCE N00°02'42"E 1261.09' TO A POINT ON THE NORTH LINE OF THE SE 1/4 SE 1/4 OF SAID SECTION 22 AND THE POINT OF TERMINATION, WHICH BEARS S01°55'33"W 1306.84' FROM THE EAST 1/4 CORNER OF SAID SECTION 22. THE SIDE LINES OF SAID DESCRIBED RIGHT-OF-WAY BEING SHORTENED OR ELONGATED TO MEET THE GRANTOR'S PROPERTY LINES. CONTAINS 0.904 ACRES MORE OR LESS.

POINT OF BEGINNING BEARS N89°45'42"W 20.21' FROM THE SOUTHEAST CORNER OF SECTION 22, T2S, R3W, U.S.B.&M.

POINT OF TERMINATION BEARS S01°55'33"W 1306.84' FROM THE EAST 1/4 CORNER OF SECTION 22, T2S, R3W, U.S.B.&M.

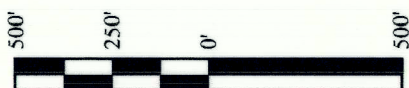

LENGTH TABLE		
FEET	RODS	ACRES
1311.92	79.51	0.904

CERTIFICATE

THIS IS TO CERTIFY THAT THE ABOVE PLAT WAS PREPARED FROM FIELD NOTES OF ACTUAL SURVEYS MADE BY ME OR UNDER MY SUPERVISION AND THAT THE SAME ARE TRUE AND CORRECT TO THE BEST OF MY KNOWLEDGE AND BELIEF.

BRANDON L. ROWTHORPE
REGISTERED LAND SURVEYOR
REGISTRATION NO. 6631032
STATE OF UTAH

▲ = SECTION CORNERS LOCATED.

REV: 1 05-19-20 D.J.S. (COMPANY, PIPELINE NAME & OWNERSHIP CHANGES)

XCL AssetCo., LLC

MAIN TRUNK SOUTH-NORTH 8" PW
PIPELINE RIGHT-OF-WAY ON
XCL AssetCo., LLC LANDS
SECTION 22, T2S, R3W, U.S.B.&M.
DUCHESNE COUNTY, UTAH

SURVEYED BY	C.R., J.F.	12-18-19	SCALE
DRAWN BY	C.D.L.	12-24-19	1" = 500'
FILE:	A - 1579-D		

PIPELINE RIGHT-OF-WAY



UELS, LLC
Corporate Office * 85 South 200 East
Vernal, UT 84078 * (435) 789-1017



County Surveyor's File # 4554