


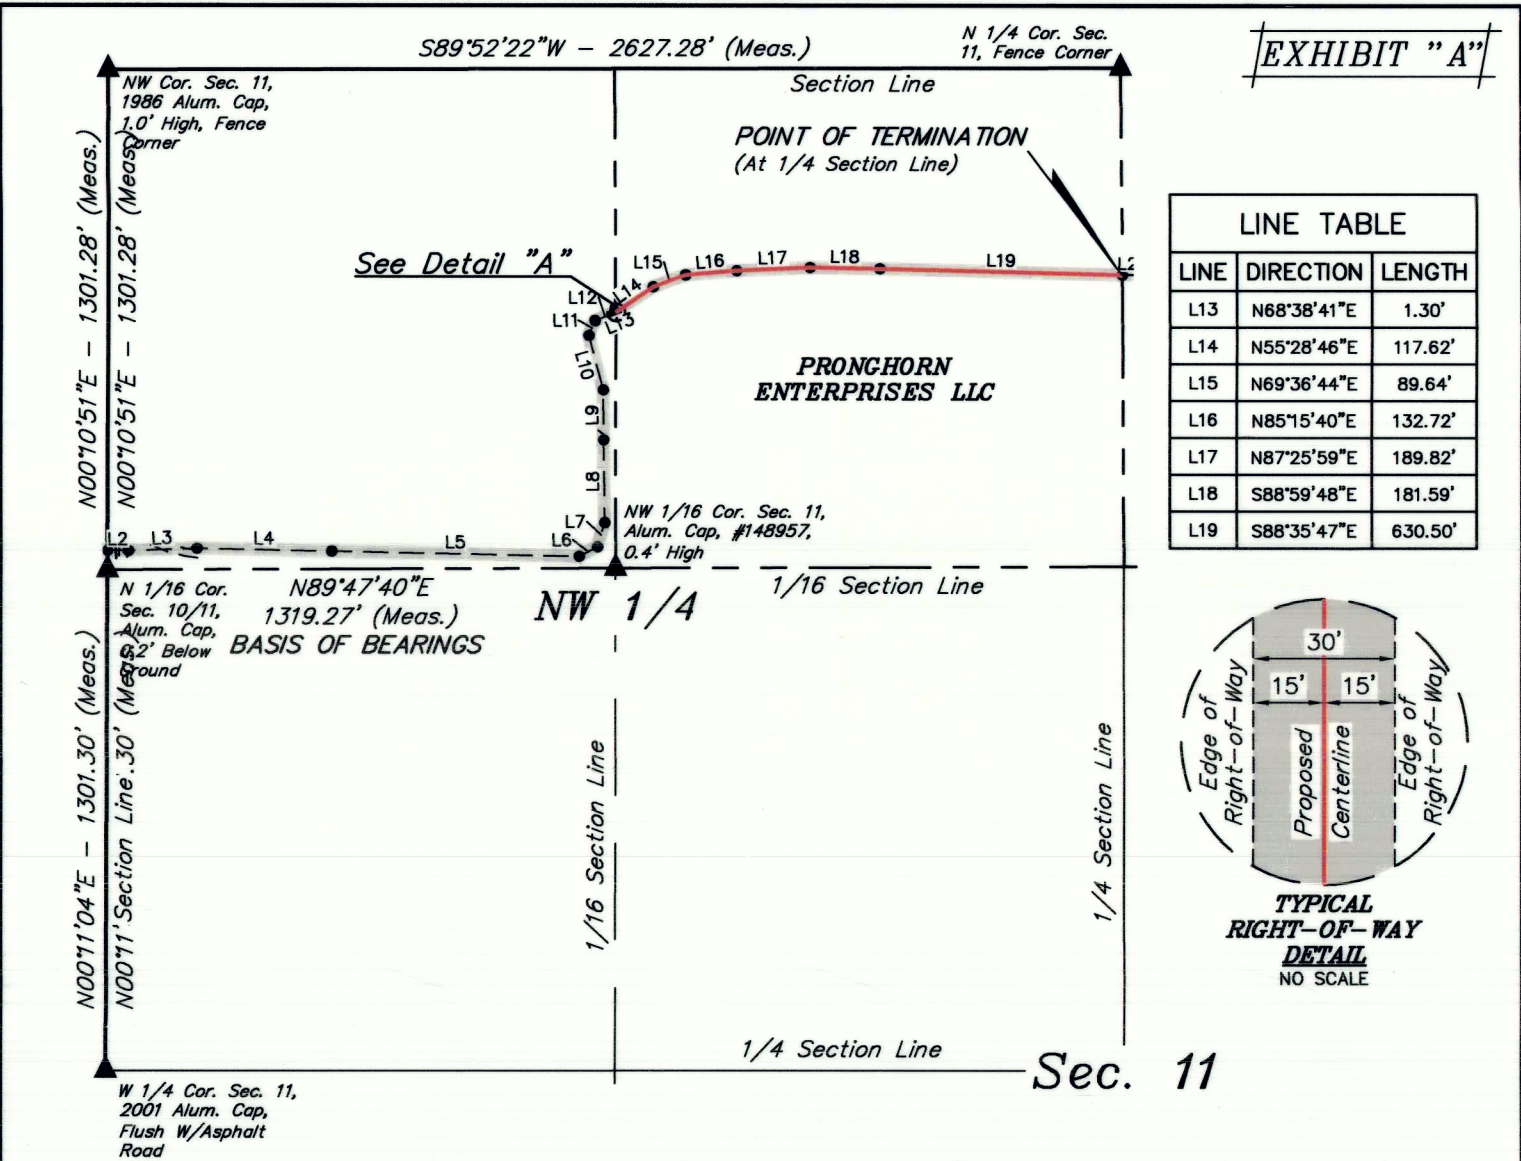


PIPELINE RIGHT-OF-WAY DESCRIPTION

A 30' WIDE RIGHT-OF-WAY 15' ON EACH SIDE OF THE FOLLOWING DESCRIBED CENTERLINE.

COMMENCING AT THE NORTH 1/16 CORNER OF SECTIONS 10 & 11, T2S, R3W, U.S.B.&M., THENCE N89°47'40"E 1319.27' ALONG THE SOUTH LINE OF NW 1/4 NW 1/4 OF SAID SECTION 11 TO THE NORTHWEST 1/16 CORNER OF SAID SECTION 11; THENCE N00°04'02"W 664.80' TO A POINT ON THE WEST LINE OF THE NE 1/4 NW 1/4 OF SAID SECTION 11 AND THE POINT OF BEGINNING; THENCE N68°38'41"E 1.30'; THENCE N55°28'46"E 117.62'; THENCE N69°36'44"E 89.64'; THENCE N85°15'40"E 132.72'; THENCE N87°25'59"E 189.82'; THENCE S88°59'48"E 181.59'; THENCE S88°35'47"E 630.50' TO A POINT ON THE THE EAST LINE OF THE NE 1/4 NW 1/4 OF SAID SECTION 11 AND THE POINT OF TERMINATION, WHICH BEARS S00°19'20"E 538.39' FROM THE NORTH 1/4 CORNER OF SAID SECTION 11. THE SIDE LINES OF SAID DESCRIBED RIGHT-OF-WAY BEING SHORTENED OR ELONGATED TO MEET THE GRANTOR'S PROPERTY LINES. CONTAINS 0.925 ACRES MORE OR LESS.

POINT OF BEGINNING BEARS N00°04'02"W 664.80' FROM THE NORTHWEST 1/16 CORNER OF SECTION 11, T2S, R3W, U.S.B.&M.

POINT OF TERMINATION BEARS S00°19'20"E 538.39' FROM THE NORTH 1/4 CORNER OF SECTION 11, T2S, R3W, U.S.B.&M.

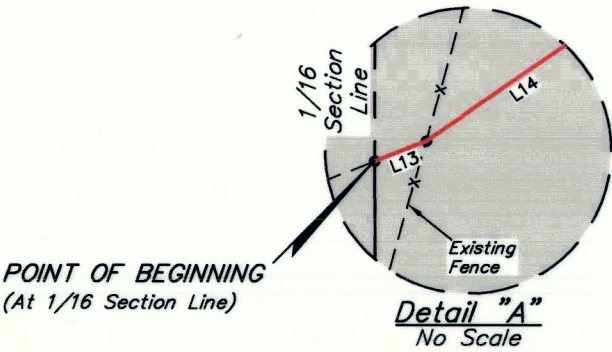

500' 250' 0' 500'

ACREAGE / LENGTH TABLE		
FEET	RODS	ACRES
1343.19	81.41	0.925

▲ = SECTION CORNERS LOCATED.

CERTIFICATE

THIS IS TO CERTIFY THAT THE ABOVE PLAT WAS PREPARED FROM FIELD NOTES OF ACTUAL SURVEYS MADE BY ME OR UNDER MY SUPERVISION AND THAT THE SAME ARE TRUE AND CORRECT TO THE BEST OF MY KNOWLEDGE AND BELIEF.

Brandon B. Borthone
REGISTERED LAND SURVEYOR
REGISTRATION NO. 6631032
STATE OF UTAH
DATE OF 12-04-20



UELS, LLC
Corporate Office * 85 South 200 East
Vernal, UT 84078 * (435) 789-1017



XCL ASSETCO., LLC
LAZY K PIPELINE EXTENSION
RIGHT-OF-WAY ON
PRONGHORN ENTERPRISES LLC LANDS
SECTION 11, T2S, R3W, U.S.B.&M.
DUCHESNE COUNTY, UTAH

SURVEYED BY	C.R., J.F.	10-08-20	SCALE
DRAWN BY	B.D.H.	10-14-20	1" = 500'
FILE:	X - 1401-C		

PIPELINE RIGHT-OF-WAY

County Surveyors File # 4732