

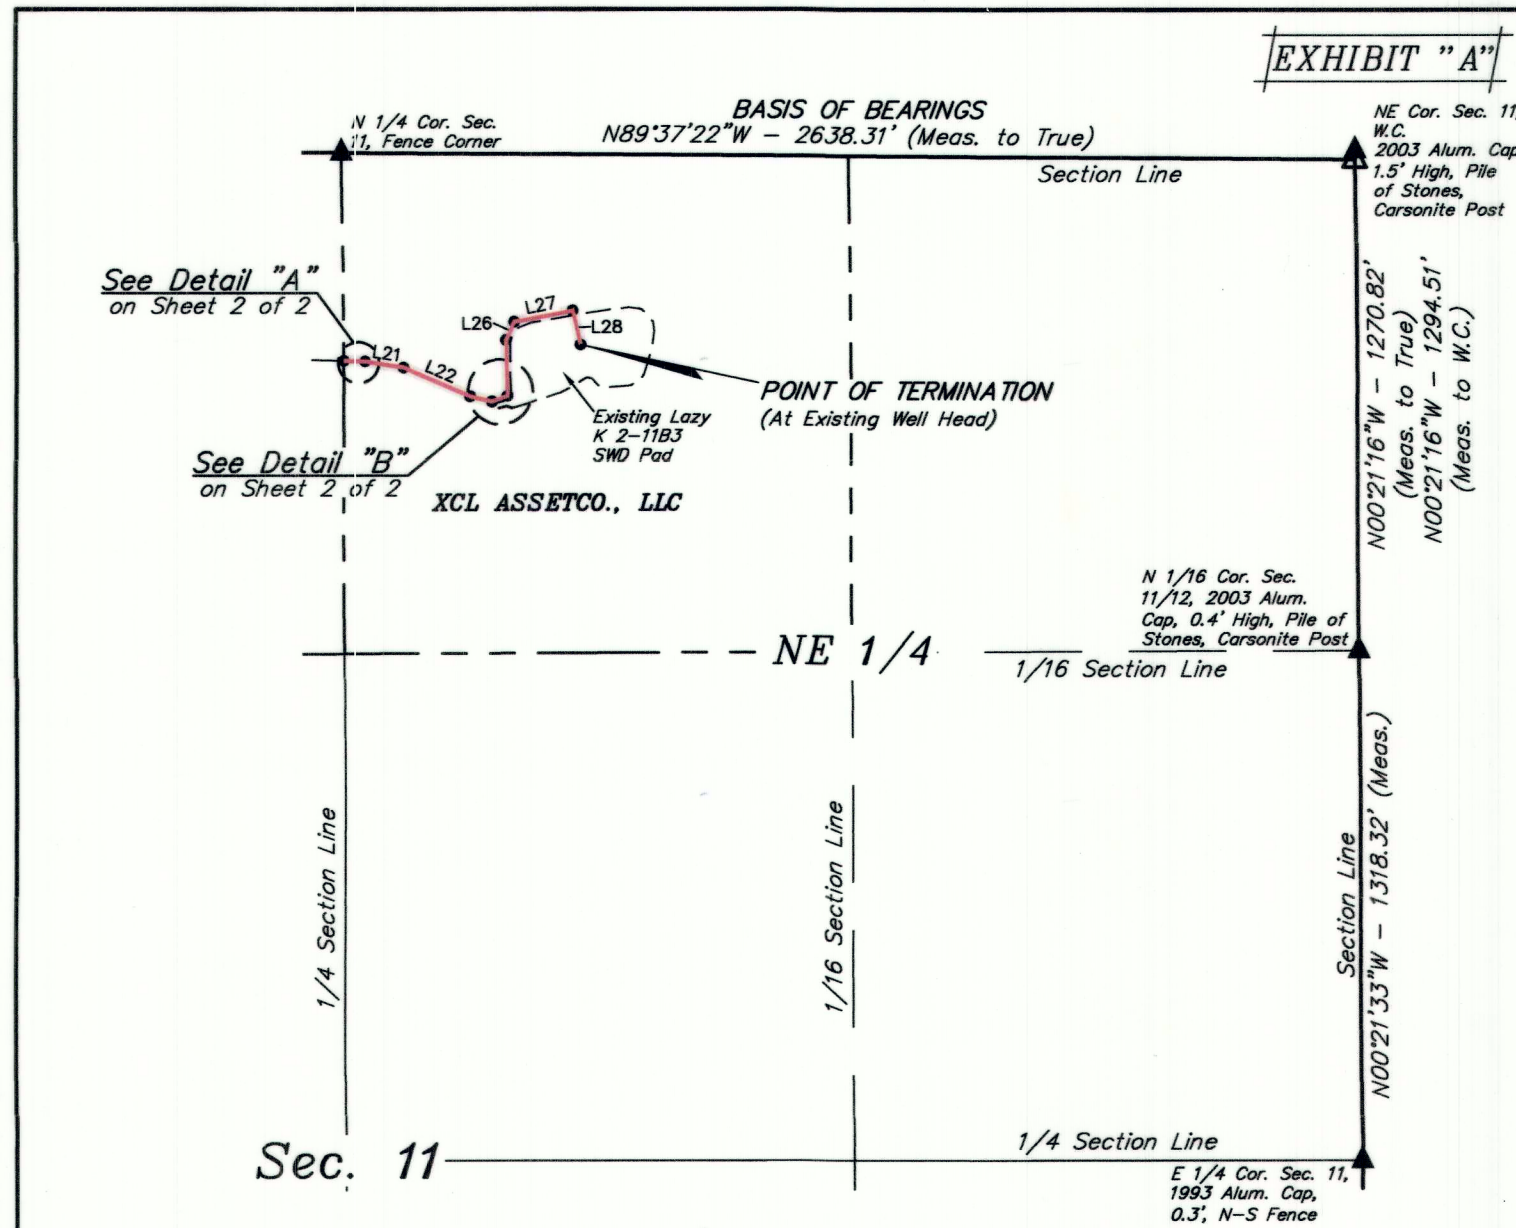


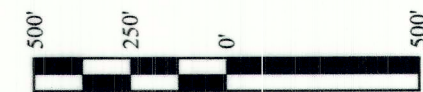

LINE TABLE		
LINE	DIRECTION	LENGTH
L20	S88°35'47"E	55.84'
L21	S80°52'58"E	101.43'
L22	S66°38'04"E	189.06'
L23	S76°40'11"E	59.13'
L24	N69°28'47"E	42.24'
L25	N01°43'04"W	145.35'
L26	N24°39'11"E	52.15'
L27	N79°11'55"E	155.40'
L28	S12°58'04"E	90.81'

POINT OF BEGINNING BEARS S00°19'20"E 538.39' FROM THE NORTH 1/4 CORNER OF SECTION 11, T2S, R3W, U.S.B.&M.

POINT OF TERMINATION BEARS S51°19'32"E 794.25' FROM THE NORTH 1/4 CORNER OF SECTION 11, T2S, R3W, U.S.B.&M.

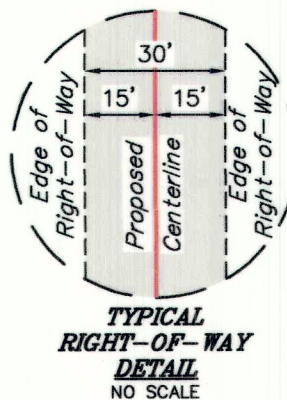

ACREAGE / LENGTH TABLE		
FEET	RODS	ACRES
891.41	54.02	0.614

▲ = SECTION CORNERS LOCATED.
△ = SECTION CORNERS RE-ESTABLISHED. (Not Set on Ground.)

REV: 1 11-03-20 B.D.H. (UPDATED OWNERSHIP)

XCL ASSETCO., LLC
LAZY K PIPELINE EXTENSION
RIGHT-OF-WAY ON
XCL ASSETCO., LLC LANDS
SECTION 11, T2S, R3W, U.S.B.&M.
DUCHESS COUNTY, UTAH

SURVEYED BY	C.R. J.F.	10-08-20	SCALE
DRAWN BY	B.D.H.	10-14-20	1" = 500'
FILE:	X-1401-D1		

PIPELINE RIGHT-OF-WAY




UELS, LLC
Corporate Office * 85 South 200 East
Vernal, UT 84078 * (435) 789-1017

EXHIBIT "A"

PIPELINE RIGHT-OF-WAY DESCRIPTION


A 30' WIDE RIGHT-OF-WAY 15' ON EACH SIDE OF THE FOLLOWING DESCRIBED CENTERLINE.

COMMENCING AT THE NORTHEAST WITNESS CORNER OF SECTION 11, T2S, R3W, U.S.B.&M., THENCE S89°51'46"W 2638.11' TO THE NORTH 1/4 CORNER OF SAID SECTION 11; THENCE S00°19'20"E 538.39' TO A POINT ON THE WEST LINE OF THE NW 1/4 NE 1/4 OF SAID SECTION 11 AND THE POINT OF BEGINNING; THENCE S88°35'47"E 55.84'; THENCE S80°52'55"E 101.43'; THENCE S66°38'04"E 189.06'; THENCE S76°40'11"E 59.13'; THENCE N69°28'47"E 42.24'; THENCE N01°43'04"W 145.35'; THENCE N24°39'11"E 52.15'; THENCE N79°11'55"E 155.40'; THENCE S12°58'04"E 90.81' TO A POINT IN THE NW 1/4 NE 1/4 OF SAID SECTION 11 AND THE POINT OF TERMINATION, WHICH BEARS S51°19'32"E 794.25' FROM THE NORTH 1/4 CORNER OF SAID SECTION 11. THE SIDE LINES OF SAID DESCRIBED RIGHT-OF-WAY BEING SHORTENED OR ELONGATED TO MEET THE GRANTOR'S PROPERTY LINES. CONTAINS 0.614 ACRES MORE OR LESS.

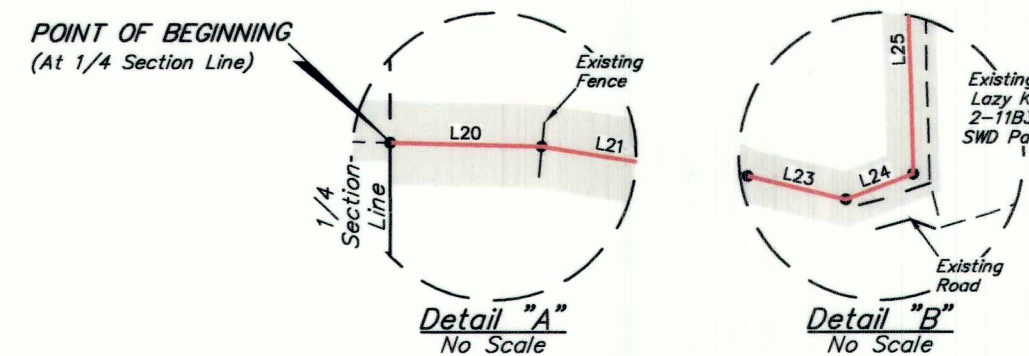

CERTIFICATE

THIS IS TO CERTIFY THAT THE ABOVE PLAT WAS PREPARED FROM FIELD NOTES OF ACTUAL SURVEYS MADE BY ME OR UNDER MY SUPERVISION AND THAT THE SAME ARE TRUE AND CORRECT TO THE BEST OF MY KNOWLEDGE AND BELIEF.

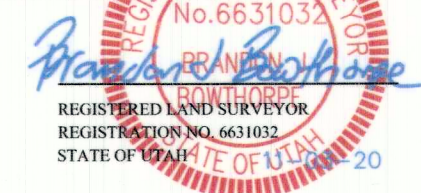

SHEET 2 OF 2

REV: 1 11-03-20 B.D.H. (UPDATED OWNERSHIP)

XCL ASSETCO., LLC
LAZY K PIPELINE EXTENSION
RIGHT-OF-WAY ON
XCL ASSETCO., LLC LANDS
SECTION 11, T2S, R3W, U.S.B.&M.
DUCHESS COUNTY, UTAH

SURVEYED BY	C.R. J.F.	10-08-20	SCALE
DRAWN BY	B.D.H.	10-14-20	N/A
FILE:	X-1401-D2		

PIPELINE RIGHT-OF-WAY



UELS, LLC
Corporate Office * 85 South 200 East
Vernal, UT 84078 * (435) 789-1017

County Surveyor's File # 4737