


ANR PRODUCTION CO.  
**PROPOSED SALT WATER DISPOSAL  
 PIPELINE RIGHT-OF-WAY**

(For CHRISTENSEN #2-8B3)

LOCATED IN  
 SECTION 8, T2S, R3W, U.S.B.&M.  
 DUCHESNE COUNTY, UTAH

NOTE:  
 UTAH ENGINEERING AND LAND SURVEYING WILL  
 NOT BE RESPONSIBLE FOR LAND OWNER DISPUTES  
 OR LAND OWNERS PROPERTY LINES.  
 THIS IS A CENTERLINE SURVEY ONLY - AND DOES  
 NOT CONSTITUTE A PROPERTY SURVEY IN ANY WAY

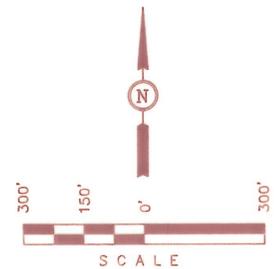

CORNER TIES		
FROM: SE CORNER OF NW 1/4 NW 1/4 OF SECTION 8, T2S, R3W, U.S.B.&M.		
P.O. 1/6 S.L. 25+45.61	S89°21'48"W	40.30'
P.O. 1/6 S.L. 27+06.85	N0°00'32"W	155.65'
P.O. 1/6 S.L. 27+93.94	N0°00'32"W	240.43'
FROM: SW CORNER OF NW 1/4 NW 1/4 OF SECTION 8, T2S, R3W, U.S.B.&M.		
BEGINNING STA: 0+00	S36°24'56"E	2389.89'

LINE	DIRECTION	DISTANCE
L1	N14°27'55"E	39.82'
L2	N12°09'45"W	47.27'
L3	N14°27'55"E	10.16'

**SURVEYOR'S NARRATIVE**

WE WERE REQUESTED BY ANR PRODUCTION CO. TO SURVEY A SALT WATER DISPOSAL PIPELINE FOR THE CHRISTENSEN #2-8B3 LOCATED IN SECTION 8, T2S, R3W, U.S.B.&M. FOR CONTROL WE USED THE SECTION CORNERS LOCATED AS SHOWN HEREON. AS BASIS OF BEARINGS WE ASSUMED FROM G.L.O. INFORMATION THE BEARING OF NORTH ALONG THE WEST LINE OF THE NW 1/4 NW 1/4 OF SAID SECTION 8.

**COUNTY SURVEYOR'S CERTIFICATE**


THE DUCHESNE COUNTY SURVEYOR HAS CHECKED THIS PLAT FOR FORM AND ADHERANCE TO THE STATE OF UTAH REQUIREMENTS FOR ITEMS TO BE ON A SURVEYOR'S PLAT FOR RECORDING WITH THE COUNTY SURVEYOR'S OFFICE, ON THIS \_\_\_\_\_ DAY OF \_\_\_\_\_, 19\_\_.

THE DUCHESNE COUNTY SURVEYOR

FILE NO. \_\_\_\_\_ FEE PAID \$ \_\_\_\_\_ AT THE REQUEST OF UTAH ENGINEERING AND LAND SURVEYING, THIS \_\_\_\_\_ DAY OF \_\_\_\_\_, 19\_\_.

**CERTIFICATE**


THIS IS TO CERTIFY THAT THE ABOVE DESCRIBED RIGHT-OF-WAY BEING SHOWN HEREON WAS PREPARED FROM FIELD NOTES OF ACTUAL SURVEYS MADE BY ME OR UNDER MY SUPERVISION AND THAT THE SAME ARE TRUE AND CORRECT TO THE BEST OF MY KNOWLEDGE AND BELIEF.

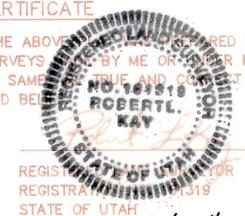

Duchesne County Surveyors File # 482

**UTAH ENGINEERING & LAND SURVEYING**  
 85 SOUTH - 200 EAST • (801) 789-1017  
 VERNAL, UTAH - 84078

SCALE 1" = 300'	DATE 5-10-95
PARTY J.F. G.O. D.J.S.	REFERENCES G.L.O. PLAT
WEATHER WARM	FILE 31387

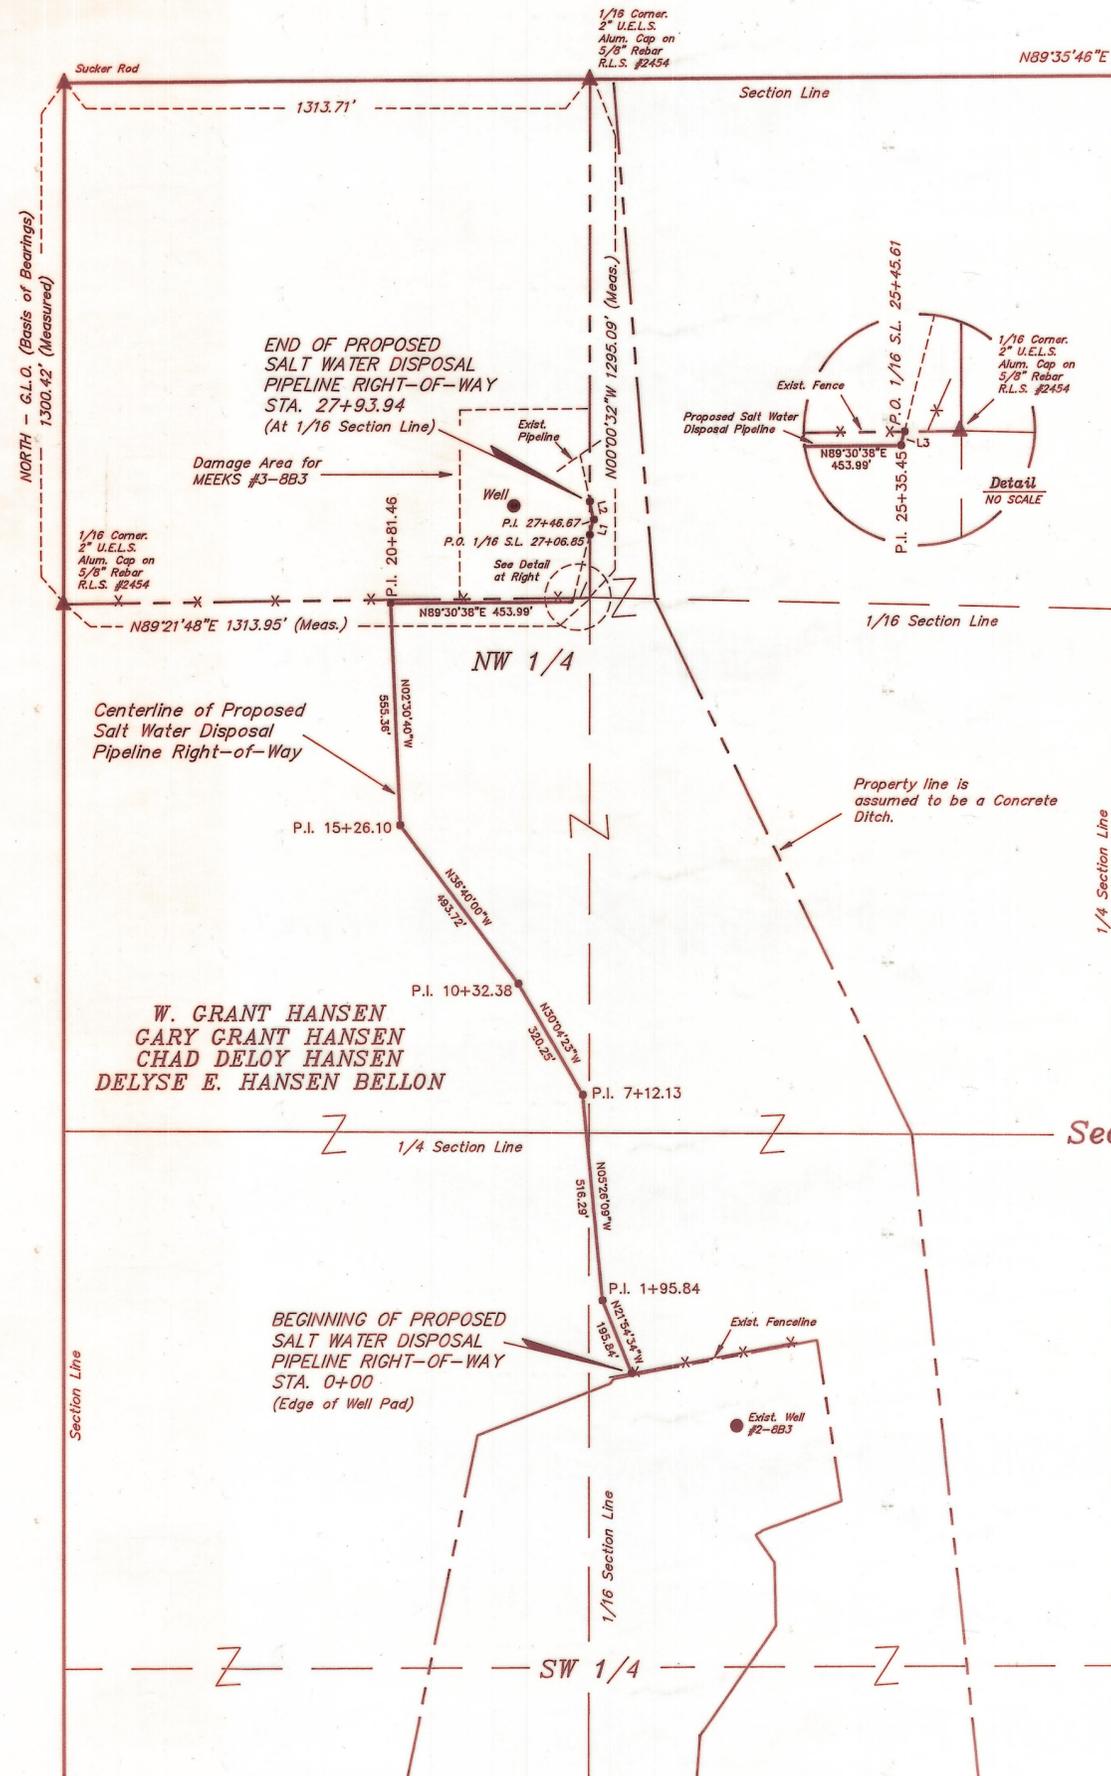

**PIPELINE RIGHT-OF-WAY DESCRIPTION FOR  
 W. GRANT HANSEN, GARY GRANT HANSEN,  
 CHAD DELOY HANSEN, & DELYSE E. HANSEN  
 BELLON PROPERTY.**

A 33' WIDE RIGHT-OF-WAY 16.5' ON EACH SIDE OF THE FOLLOWING DESCRIBED CENTERLINE.  
 BEGINNING AT A POINT IN THE SW 1/4 OF SECTION 8, T2S, R3W, U.S.B.&M. WHICH BEARS S36°24'56"E 2389.89' FROM THE SOUTHWEST CORNER OF THE NW 1/4 NW 1/4 OF SAID SECTION, THENCE N21°54'34"W 195.84'; THENCE N05°26'09"W 516.29'; THENCE N30°04'23"W 320.25'; THENCE N38°40'00"W 493.72'; THENCE N02°30'40"W 555.36'; THENCE N89°30'38"E 453.99'; THENCE N14°27'55"E 10.16' TO A POINT ON THE SOUTH LINE OF THE SAID NW 1/4 NW 1/4 OF SECTION 8, WHICH BEARS S89°21'48"W 40.30' FROM THE SOUTHEAST CORNER OF THE SAID NW 1/4 NW 1/4 OF SECTION 8, ALSO BEGINNING AT A POINT ON THE EAST LINE OF THE SAID NW 1/4 NW 1/4 OF SECTION 8 WHICH BEARS N0°00'32"W 155.65' FROM THE SAID SOUTHEAST CORNER OF THE NW 1/4 NW 1/4 OF SECTION 8, THENCE N14°27'55"E 39.82'; THENCE N12°09'45"W 47.27' TO A POINT ON THE SAID EAST LINE OF THE NW 1/4 NW 1/4 OF SECTION 8 WHICH BEARS N0°00'32"W 240.43' FROM THE SAID SOUTHEAST CORNER OF THE NW 1/4 NW 1/4 OF SECTION 8. THE SIDE LINES OF SAID DESCRIBED RIGHT-OF-WAY BEING SHORTENED OR ELONGATED TO MEET THE GRANTOR'S PROPERTY LINES. BASIS OF BEARINGS IS THE WEST LINE OF THE SAID NW 1/4 NW 1/4 OF SECTION 8 WHICH BEARS FROM G.L.O. INFORMATION TO BEAR NORTH. CONTAINS 1.994 ACRES MORE OR LESS.

- LEGEND:**
- x-x- = FENCE LINE
  - - - - = PROPERTY LINE
  - P.O. 1/16 S.L. = POINT ON 1/16 SECTION LINE
  - ▲ = SECTION CORNERS LOCATED.
  - △ = SECTION CORNERS RE-ESTABLISHED BY DOUBLE PROPORTION (Not Set on Ground)