


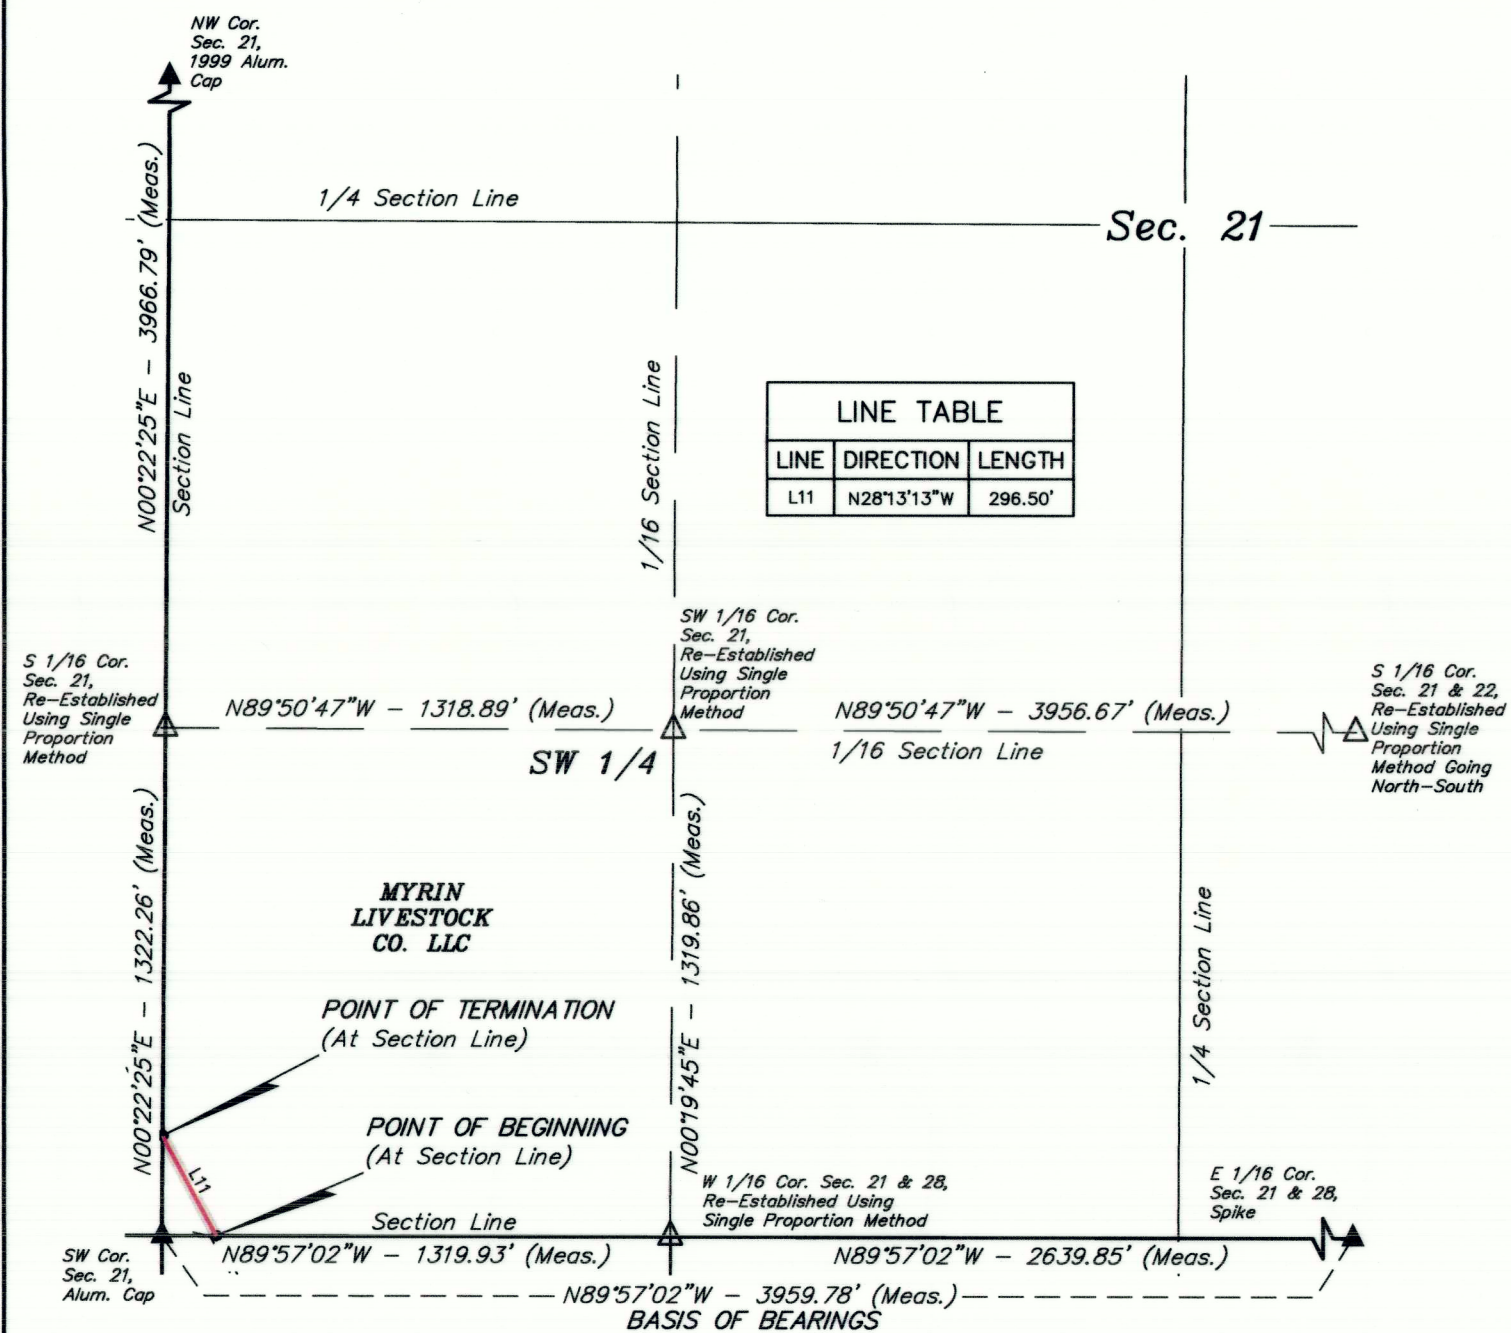


POINT OF BEGINNING BEARS S89°57'02"E 141.91' FROM THE SOUTHWEST CORNER OF SECTION 21, T2S, R3W, U.S.B.&M.

POINT OF TERMINATION BEARS N00°22'25"E 261.14' FROM THE SOUTHWEST CORNER OF SECTION 21, T2S, R3W, U.S.B.&M.


ACREAGE / LENGTH TABLE

FEET	RODS	ACRES
296.50	17.97	0.204

- ▲ = SECTION CORNERS LOCATED.
△ = SECTION CORNERS RE-ESTABLISHED.
(Not Set on Ground.)

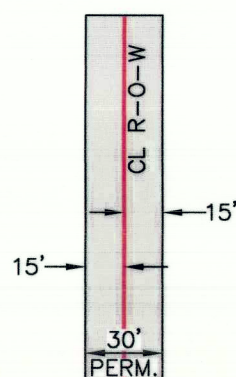

TYPICAL
RIGHT-OF-WAY
DETAIL
NO SCALE

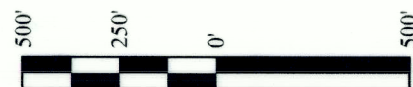

CERTIFICATE

THIS IS TO CERTIFY THAT THE ABOVE PLAT WAS PREPARED FROM FIELD NOTES OF ACTUAL SURVEYS MADE BY ME OR UNDER MY SUPERVISION AND THAT THE SAME ARE TRUE AND CORRECT TO THE BEST OF MY KNOWLEDGE AND BELIEF.



SHEET 1 OF 2

XCL ASSETCO., LLC

WESTERN EXTENSION PIPELINE TO BB 20-4D-23
PIPELINE RIGHT-OF-WAY ON
MYRIN RANCH LIVESTOCK CO. LLC LANDS
SECTION 21, T2S, R3W, U.S.B.&M.
DUCHESNE COUNTY, UTAH

SURVEYED BY	D.S.	08-16-21	SCALE
DRAWN BY	L.K.	08-18-21	1" = 500'
FILE:	X-1426-D1		

PIPELINE RIGHT-OF-WAY



UELS, LLC
Corporate Office * 85 South 200 East
Vernal, UT 84078 * (435) 789-1017

PIPELINE RIGHT-OF-WAY DESCRIPTION

A 30' WIDE RIGHT-OF-WAY 15' ON EACH SIDE OF THE FOLLOWING DESCRIBED CENTERLINE.

COMMENCING AT THE EAST 1/16 CORNER OF SECTION 21, T2S, R3W, U.S.B.&M. AND SECTION 28, T2S, R3W, U.S.B.&M., THENCE N89°57'02"W 3959.78' ALONG THE SOUTH LINE OF SAID SECTION 21 TO THE SOUTHWEST CORNER OF SAID SECTION 21; THENCE S89°57'02"E 141.91' TO A POINT ON THE SOUTH LINE OF THE SW 1/4 SW 1/4 OF SAID SECTION 21 AND THE POINT OF BEGINNING; THENCE N28°13'13"W 296.50' TO A POINT ON THE WEST LINE OF THE SW 1/4 SW 1/4 OF SAID SECTION 21 AND THE POINT OF TERMINATION, WHICH BEARS N00°22'25"E 261.14' FROM THE SOUTHWEST CORNER OF SAID SECTION 21. THE SIDE LINES OF SAID DESCRIBED RIGHT-OF-WAY BEING SHORTENED OR ELONGATED TO MEET THE GRANTOR'S PROPERTY LINES. CONTAINS 0.204 ACRES MORE OR LESS.

CERTIFICATE

THIS IS TO CERTIFY THAT THE ABOVE PLAT WAS PREPARED FROM FIELD NOTES OF ACTUAL SURVEYS MADE BY ME OR UNDER MY SUPERVISION AND THAT THE SAME ARE TRUE AND CORRECT TO THE BEST OF MY KNOWLEDGE AND BELIEF.



SHEET 2 OF 2

XCL ASSETCO., LLC

WESTERN EXTENSION PIPELINE TO BB 20-4D-23
PIPELINE RIGHT-OF-WAY ON
MYRIN RANCH LIVESTOCK CO. LLC LANDS
SECTION 21, T2S, R3W, U.S.B.&M.
DUCHESNE COUNTY, UTAH

SURVEYED BY	D.S.	08-16-21	SCALE
DRAWN BY	L.K.	08-18-21	N/A
FILE:	X-1426-D2		

PIPELINE RIGHT-OF-WAY



UELS, LLC
Corporate Office * 85 South 200 East
Vernal, UT 84078 * (435) 789-1017

County Surveyor's File # 4981