



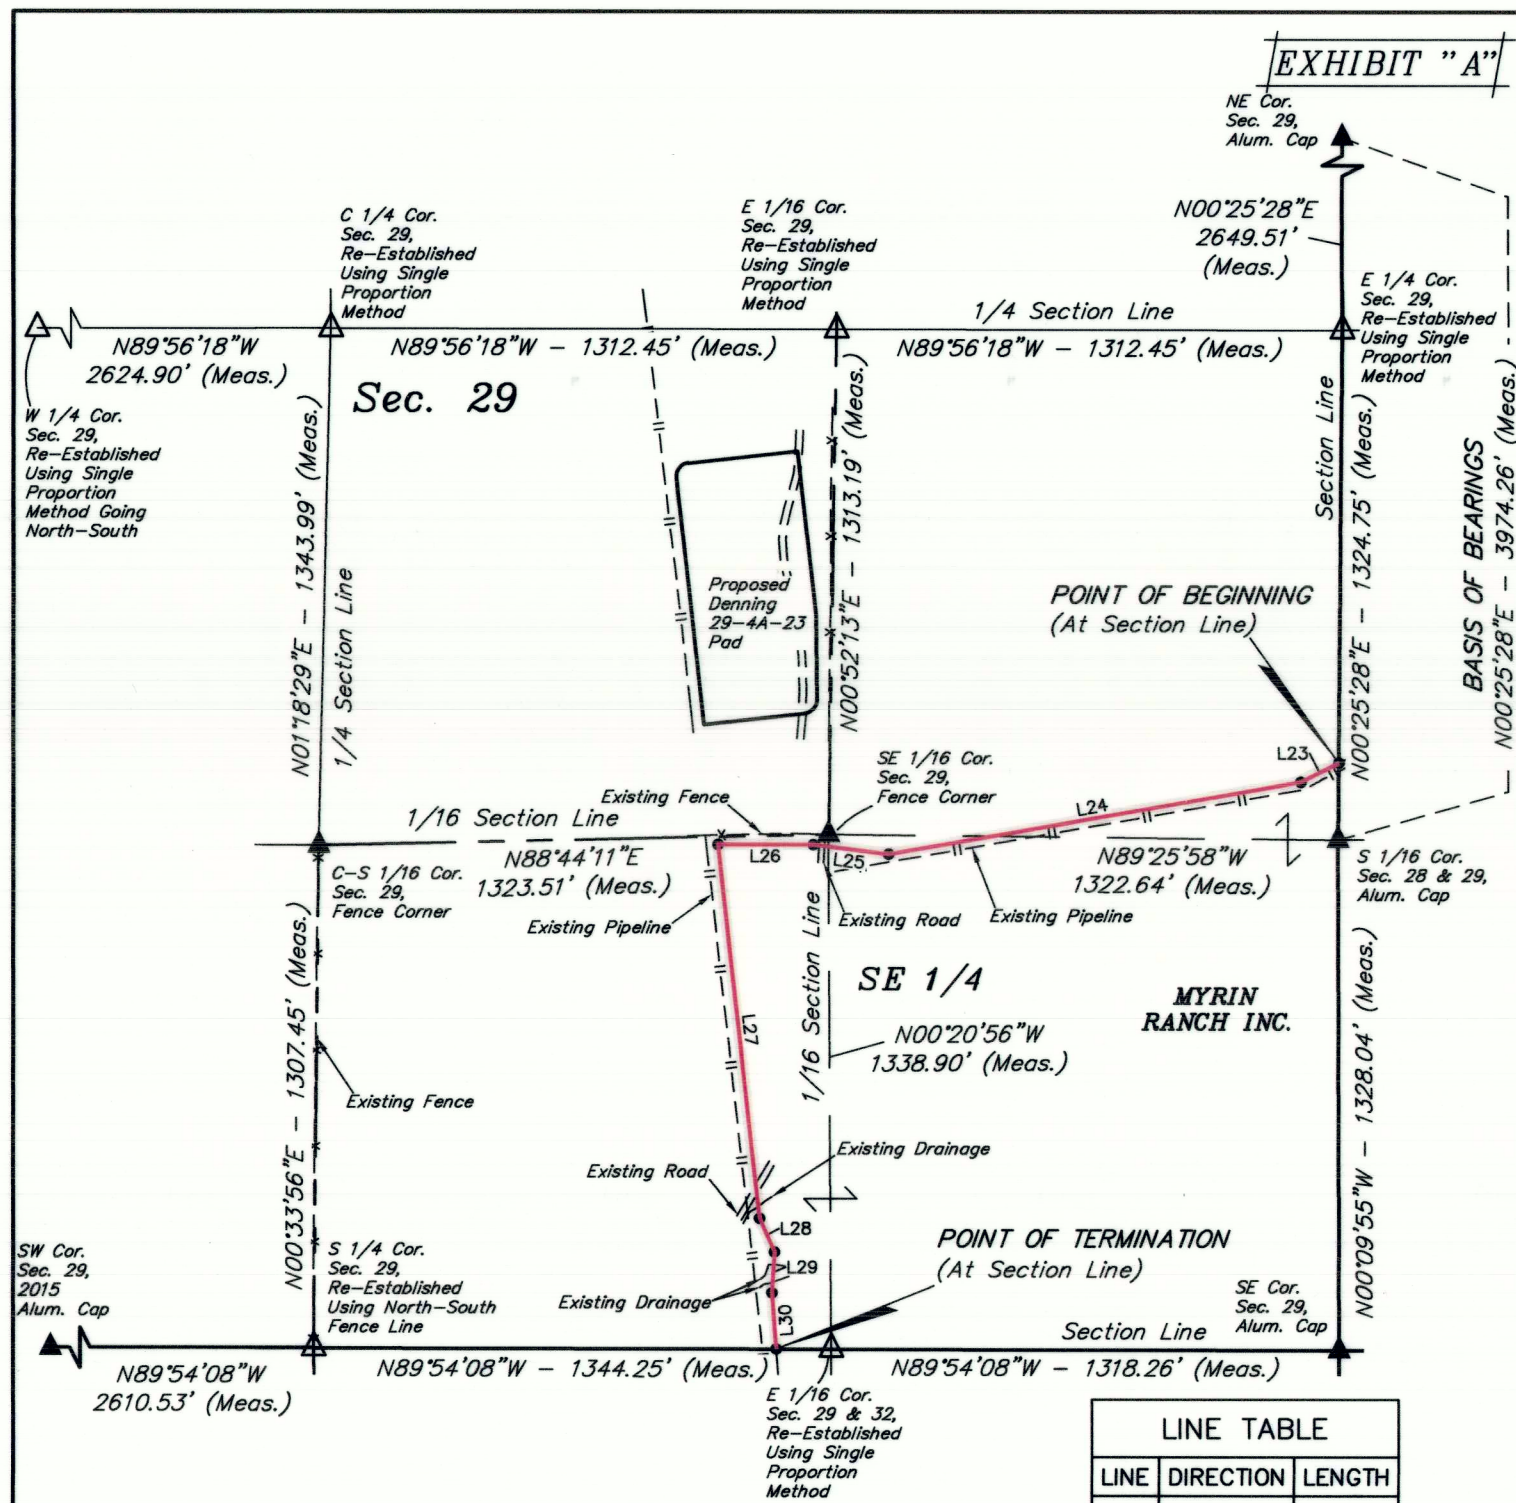

POINT OF BEGINNING BEARS N00°25'28"E 199.64' FROM THE SOUTH 1/16 CORNER OF SECTIONS 28 & 29, T2S, R3W, U.S.B.&M.


POINT OF TERMINATION BEARS N89°54'08"W 1460.47' FROM THE SOUTHEAST CORNER OF SECTION 29, T2S, R3W, U.S.B.&M.

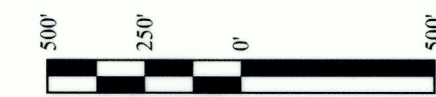

ACREAGE / LENGTH TABLE		
FEET	RODS	ACRES
2967.47	179.85	2.044

▲ = SECTION CORNERS LOCATED.

△ = SECTION CORNERS RE-ESTABLISHED.
(Not Set on Ground.)

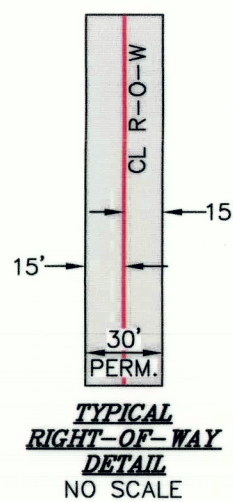

THIS IS TO CERTIFY THAT THE ABOVE PLAT WAS PREPARED FROM FIELD NOTES OF ACTUAL SURVEYS MADE BY ME OR UNDER MY SUPERVISION AND THAT THE SAME ARE TRUE AND CORRECT TO THE BEST OF MY KNOWLEDGE AND BELIEF.



SHEET 1 OF 2

XCL ASSETCO., LLC

WESTERN EXTENSION PIPELINE
PIPELINE RIGHT-OF-WAY ON
MYRIN RANCH INC. LANDS
SECTION 29, T2S, R3W, U.S.B.&M.
DUCESNE COUNTY, UTAH

SURVEYED BY	D.S.	08-06-21	SCALE
DRAWN BY	S.O.	08-09-21	1" = 500'
FILE:	X-1426-E1		

PIPELINE RIGHT-OF-WAY



UELS, LLC
Corporate Office * 85 South 200 East
Vernal, UT 84078 * (435) 789-1017



PIPELINE RIGHT-OF-WAY DESCRIPTION

A 30' WIDE RIGHT-OF-WAY 15' ON EACH SIDE OF THE FOLLOWING DESCRIBED CENTERLINE.

COMMENCING AT THE NORTHEAST CORNER OF SECTION 29, T2S, R3W, U.S.B.&M., THENCE S00°25'28"W 3974.26' ALONG THE EAST LINE OF SAID SECTION 29 TO THE SOUTH 1/16 CORNER OF SAID SECTION 29 AND SECTION 28, T2S, R3W, U.S.B.&M.; THENCE N00°25'28"E 199.64' TO A POINT ON THE EAST LINE OF THE NE 1/4 SE 1/4 OF SAID SECTION 29 AND THE POINT OF BEGINNING; THENCE S63°13'14"W 111.12'; THENCE S80°02'29"W 1085.43'; THENCE N82°49'05"W 196.78'; THENCE N89°55'52"W 247.27'; THENCE S06°23'40"E 979.26'; THENCE S23°28'06"E 95.74'; THENCE S03°01'54"W 104.82'; THENCE S04°18'09"E 147.05' TO A POINT ON THE SOUTH LINE OF THE SW 1/4 SE 1/4 OF SAID SECTION 29 AND THE POINT OF TERMINATION, WHICH BEARS N89°54'08"W 1460.47' FROM THE SOUTHEAST CORNER OF SAID SECTION 29. THE SIDE LINES OF SAID DESCRIBED RIGHT-OF-WAY BEING SHORTENED OR ELONGATED TO MEET THE GRANTOR'S PROPERTY LINES. CONTAINS 2.044 ACRES MORE OR LESS.

CERTIFICATE

THIS IS TO CERTIFY THAT THE ABOVE PLAT WAS PREPARED FROM FIELD NOTES OF ACTUAL SURVEYS MADE BY ME OR UNDER MY SUPERVISION AND THAT THE SAME ARE TRUE AND CORRECT TO THE BEST OF MY KNOWLEDGE AND BELIEF.



SHEET 2 OF 2

XCL ASSETCO., LLC

WESTERN EXTENSION PIPELINE
PIPELINE RIGHT-OF-WAY ON
MYRIN RANCH INC. LANDS
SECTION 29, T2S, R3W, U.S.B.&M.
DUCESNE COUNTY, UTAH

SURVEYED BY	D.S.	08-06-21	SCALE
DRAWN BY	S.O.	08-09-21	N/A
FILE:	X-1426-E2		

PIPELINE RIGHT-OF-WAY



UELS, LLC
Corporate Office * 85 South 200 East
Vernal, UT 84078 * (435) 789-1017

County Surveyor's File # 4986