


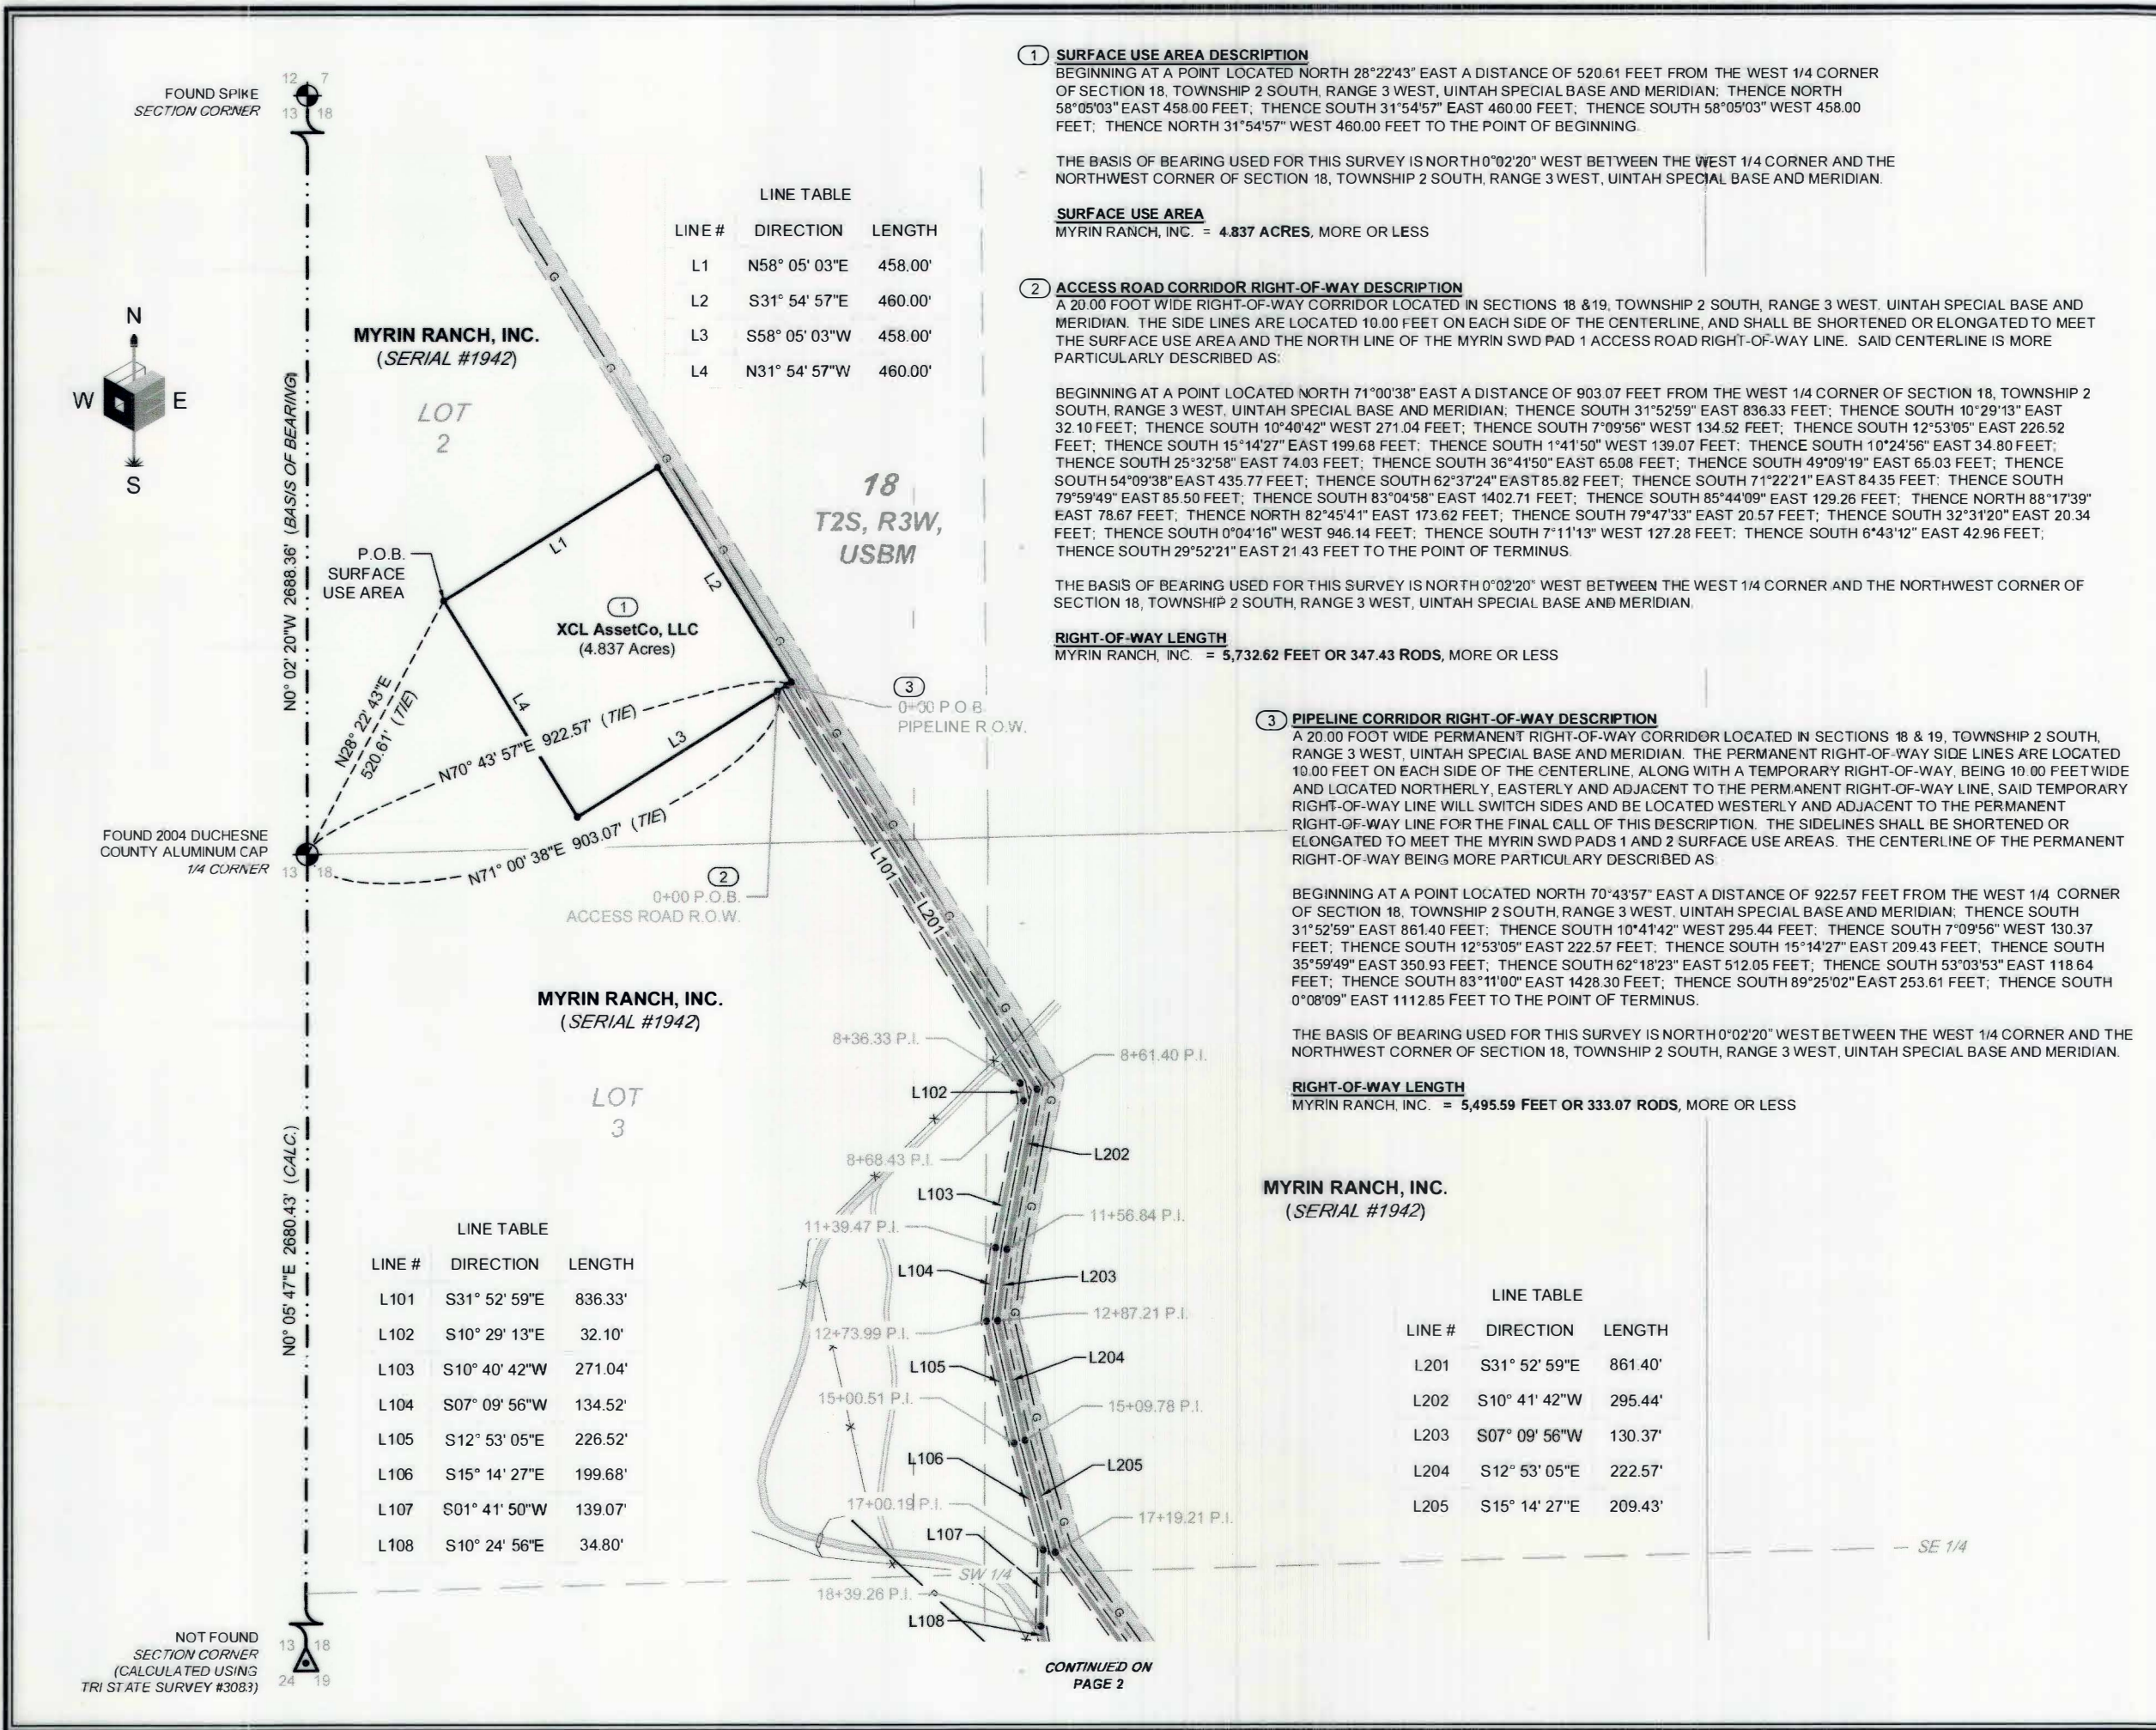

1 SURFACE USE AREA DESCRIPTION
BEGINNING AT A POINT LOCATED NORTH 28°22'43" EAST A DISTANCE OF 520.61 FEET FROM THE WEST 1/4 CORNER OF SECTION 18, TOWNSHIP 2 SOUTH, RANGE 3 WEST, UTAH SPECIAL BASE AND MERIDIAN, THENCE NORTH 58°09'03" EAST 458.00 FEET, THENCE SOUTH 31°54'57" EAST 460.00 FEET, THENCE SOUTH 58°09'03" WEST 458.00 FEET, THENCE NORTH 31°54'57" WEST 460.00 FEET TO THE POINT OF BEGINNING.

THE BASIS OF BEARING USED FOR THIS SURVEY IS NORTH 0°02'20" WEST BETWEEN THE WEST 1/4 CORNER AND THE NORTHWEST CORNER OF SECTION 18, TOWNSHIP 2 SOUTH, RANGE 3 WEST, UTAH SPECIAL BASE AND MERIDIAN.

SURFACE USE AREA
MYRIN RANCH, INC. = 4.837 ACRES, MORE OR LESS

2 ACCESS ROAD CORRIDOR RIGHT-OF-WAY DESCRIPTION
A 20.00 FOOT WIDE RIGHT-OF-WAY CORRIDOR LOCATED IN SECTIONS 18 & 19, TOWNSHIP 2 SOUTH, RANGE 3 WEST, UTAH SPECIAL BASE AND MERIDIAN. THE SIDE LINES ARE LOCATED 10.00 FEET ON EACH SIDE OF THE CENTERLINE, AND SHALL BE SHORTENED OR ELONGATED TO MEET THE SURFACE USE AREA AND THE NORTH LINE OF THE MYRIN SWD PAD 1 ACCESS ROAD RIGHT-OF-WAY LINE. SAID CENTERLINE IS MORE PARTICULARLY DESCRIBED AS:

BEGINNING AT A POINT LOCATED NORTH 71°00'38" EAST A DISTANCE OF 903.07 FEET FROM THE WEST 1/4 CORNER OF SECTION 18, TOWNSHIP 2 SOUTH, RANGE 3 WEST, UTAH SPECIAL BASE AND MERIDIAN, THENCE SOUTH 31°52'59" EAST 836.33 FEET, THENCE SOUTH 10°29'13" EAST 32.10 FEET, THENCE SOUTH 10°40'42" WEST 271.04 FEET, THENCE SOUTH 7°09'56" WEST 134.52 FEET, THENCE SOUTH 12°53'05" EAST 226.52 FEET, THENCE SOUTH 15°14'27" EAST 199.68 FEET, THENCE SOUTH 1°41'50" WEST 139.07 FEET, THENCE SOUTH 10°24'58" EAST 34.80 FEET, THENCE SOUTH 25°32'58" EAST 74.03 FEET, THENCE SOUTH 36°41'50" EAST 65.08 FEET, THENCE SOUTH 49°09'19" EAST 65.03 FEET, THENCE SOUTH 54°09'38" EAST 435.77 FEET, THENCE SOUTH 62°37'24" EAST 85.82 FEET, THENCE SOUTH 71°22'21" EAST 84.35 FEET, THENCE SOUTH 79°59'49" EAST 85.50 FEET, THENCE SOUTH 83°04'58" EAST 1402.71 FEET, THENCE SOUTH 85°44'09" EAST 129.26 FEET, THENCE NORTH 88°17'39" EAST 78.67 FEET, THENCE NORTH 82°45'41" EAST 173.62 FEET, THENCE SOUTH 79°47'33" EAST 20.57 FEET, THENCE SOUTH 32°31'20" EAST 20.34 FEET, THENCE SOUTH 0°04'16" WEST 946.14 FEET, THENCE SOUTH 7°11'13" WEST 127.28 FEET, THENCE SOUTH 6°43'12" EAST 42.96 FEET, THENCE SOUTH 29°52'21" EAST 21.43 FEET TO THE POINT OF TERMINUS.

THE BASIS OF BEARING USED FOR THIS SURVEY IS NORTH 0°02'20" WEST BETWEEN THE WEST 1/4 CORNER AND THE NORTHWEST CORNER OF SECTION 18, TOWNSHIP 2 SOUTH, RANGE 3 WEST, UTAH SPECIAL BASE AND MERIDIAN.

RIGHT-OF-WAY LENGTH
MYRIN RANCH, INC. = 5,732.62 FEET OR 347.43 RODS, MORE OR LESS

3 PIPELINE CORRIDOR RIGHT-OF-WAY DESCRIPTION
A 20.00 FOOT WIDE PERMANENT RIGHT-OF-WAY CORRIDOR LOCATED IN SECTIONS 18 & 19, TOWNSHIP 2 SOUTH, RANGE 3 WEST, UTAH SPECIAL BASE AND MERIDIAN. THE PERMANENT RIGHT-OF-WAY SIDE LINES ARE LOCATED 10.00 FEET ON EACH SIDE OF THE CENTERLINE, ALONG WITH A TEMPORARY RIGHT-OF-WAY, BEING 10.00 FEET WIDE AND LOCATED NORTHERLY, EASTERLY AND ADJACENT TO THE PERMANENT RIGHT-OF-WAY LINE, SAID TEMPORARY RIGHT-OF-WAY LINE WILL SWITCH SIDES AND BE LOCATED WESTERLY AND ADJACENT TO THE PERMANENT RIGHT-OF-WAY LINE FOR THE FINAL CALL OF THIS DESCRIPTION. THE SIDELINES SHALL BE SHORTENED OR ELONGATED TO MEET THE MYRIN SWD PADS 1 AND 2 SURFACE USE AREAS. THE CENTERLINE OF THE PERMANENT RIGHT-OF-WAY BEING MORE PARTICULARLY DESCRIBED AS:

BEGINNING AT A POINT LOCATED NORTH 70°43'57" EAST A DISTANCE OF 922.57 FEET FROM THE WEST 1/4 CORNER OF SECTION 18, TOWNSHIP 2 SOUTH, RANGE 3 WEST, UTAH SPECIAL BASE AND MERIDIAN, THENCE SOUTH 31°52'59" EAST 861.40 FEET, THENCE SOUTH 10°41'42" WEST 295.44 FEET, THENCE SOUTH 7°09'56" WEST 130.37 FEET, THENCE SOUTH 12°53'05" EAST 222.57 FEET, THENCE SOUTH 15°14'27" EAST 209.43 FEET, THENCE SOUTH 35°59'49" EAST 350.93 FEET, THENCE SOUTH 62°18'23" EAST 512.05 FEET, THENCE SOUTH 53°03'33" EAST 118.64 FEET, THENCE SOUTH 83°11'00" EAST 1428.30 FEET, THENCE SOUTH 89°25'02" EAST 253.61 FEET, THENCE SOUTH 0°08'09" EAST 1112.85 FEET TO THE POINT OF TERMINUS.

THE BASIS OF BEARING USED FOR THIS SURVEY IS NORTH 0°02'20" WEST BETWEEN THE WEST 1/4 CORNER AND THE NORTHWEST CORNER OF SECTION 18, TOWNSHIP 2 SOUTH, RANGE 3 WEST, UTAH SPECIAL BASE AND MERIDIAN.

RIGHT-OF-WAY LENGTH
MYRIN RANCH, INC. = 5,495.59 FEET OR 333.07 RODS, MORE OR LESS

XCL RESOURCES
LOCATION SURFACE USE AREA AND RIGHT-OF-WAY SURVEY ON FEE LANDS FOR

MYRIN RANCH, INC.
LOCATED IN SECTIONS 18 & 19, TOWNSHIP 2 SOUTH, RANGE 3 WEST, U.S.B.&M., DUCHESNE COUNTY, UTAH

SURVEYOR'S CERTIFICATE
I, JARED L. WATSON DO HEREBY CERTIFY THAT I AM A REGISTERED LAND SURVEYOR AND THAT I HOLD CERTIFICATE NO. 5047065 AS PRESCRIBED UNDER THE LAWS OF THE STATE OF UTAH AND THAT A SURVEY OF THE DESCRIBED PROPERTY HEREIN WAS PERFORMED UNDER MY DIRECTION.

LEGEND

- FOUND SECTION CORNER
- CALCULATED POINT (NOT FOUND)
- SECTION LINE
- QUARTER SECTION LINE
- SIXTEENTH SECTION LINE
- PROPOSED SURFACE USE AREA
- PROPOSED CL ROAD R.O.W.
- PROPOSED CL PIPELINE R.O.W.
- PROPOSED EDGE RIGHT-OF-WAY
- PROPOSED EDGE TEMPORARY R.O.W.
- EXISTING FENCE
- PROPERTY LINE
- EXISTING 2-TRACK
- EXISTING GRAVEL ROAD
- EXISTING HARVEST PIPELINE R.O.W.


SCALE 1" = 300'
11X17 SHEET

SHEET
SURFACE USE AREA & RIGHT-OF-WAY PLAT

XCL RESOURCES

OUTLAW ENGINEERING INC.
510 West 200 North
Roosevelt, UTAH 84066
(435) 232-4321

PLAT NO. XCL-23-008 DATE 7/12/2023 SHEET NO. 1 OF 2

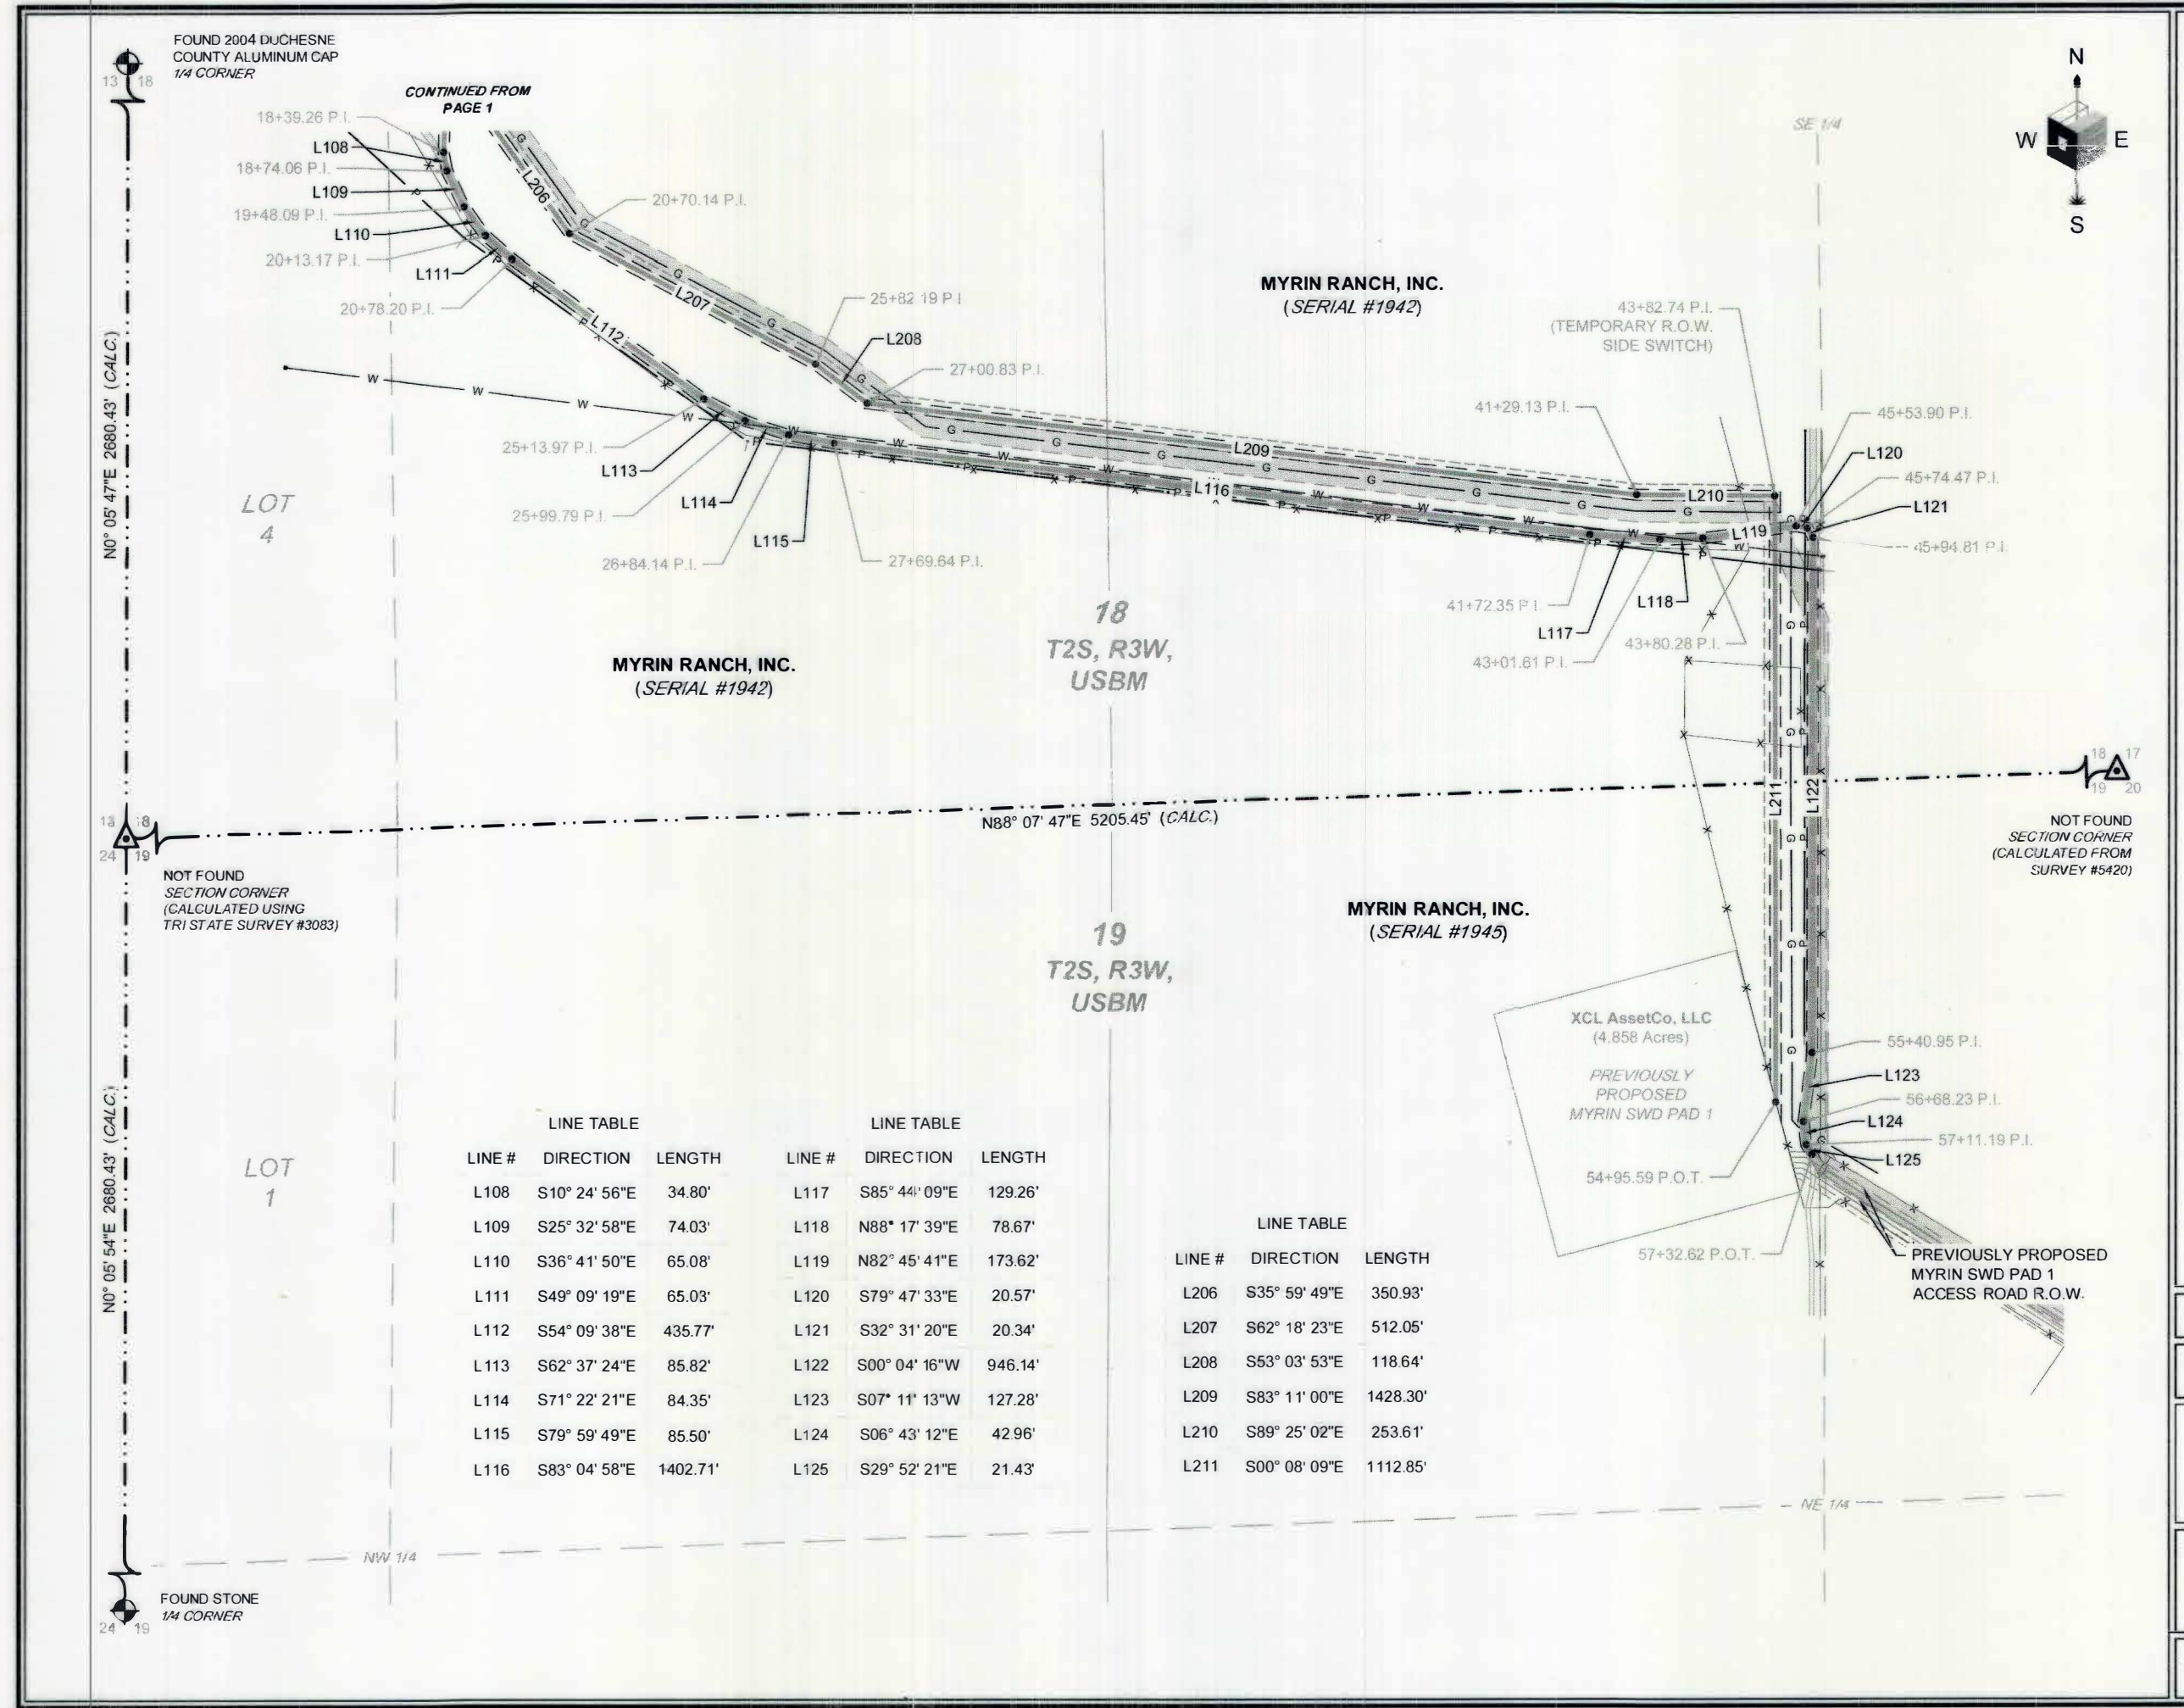

LINE TABLE			LINE TABLE		
LINE #	DIRECTION	LENGTH	LINE #	DIRECTION	LENGTH
L108	S10° 24' 56"E	34.80'	L117	S85° 44' 09"E	129.26'
L109	S25° 32' 58"E	74.03'	L118	N88° 17' 39"E	78.67'
L110	S36° 41' 50"E	65.08'	L119	N82° 45' 41"E	173.62'
L111	S49° 09' 19"E	65.03'	L120	S79° 47' 33"E	20.57'
L112	S54° 09' 38"E	435.77'	L121	S32° 31' 20"E	20.34'
L113	S62° 37' 24"E	85.82'	L122	S00° 04' 16"W	946.14'
L114	S71° 22' 21"E	84.35'	L123	S07° 11' 13"W	127.28'
L115	S79° 59' 49"E	85.50'	L124	S06° 43' 12"E	42.96'
L116	S83° 04' 58"E	1402.71'	L125	S29° 52' 21"E	21.43'

LINE TABLE		
LINE #	DIRECTION	LENGTH
L206	S35° 59' 49"E	350.93'
L207	S62° 18' 23"E	512.05'
L208	S53° 03' 53"E	118.64'
L209	S83° 11' 00"E	1428.30'
L210	S89° 25' 02"E	253.61'
L211	S00° 08' 09"E	1112.85'

XCL RESOURCES
LOCATION SURFACE USE AREA AND RIGHT-OF-WAY SURVEY ON FEE LANDS FOR

MYRIN RANCH, INC.
LOCATED IN SECTIONS 18 & 19, TOWNSHIP 2 SOUTH, RANGE 3 WEST, U.S.B.&M., DUCHESNE COUNTY, UTAH

SURVEYOR'S CERTIFICATE
I, JARED L. WATSON DO HEREBY CERTIFY THAT I AM A REGISTERED LAND SURVEYOR AND THAT I HOLD CERTIFICATE NO. 5047065 AS PRESCRIBED UNDER THE LAWS OF THE STATE OF UTAH AND THAT A SURVEY OF THE DESCRIBED PROPERTY HEREIN WAS PERFORMED UNDER MY DIRECTION.

LEGEND

- FOUND SECTION CORNER
- CALCULATED POINT (NOT FOUND)
- SECTION LINE
- QUARTER SECTION LINE
- SIXTEENTH SECTION LINE
- PROPOSED SURFACE USE AREA
- PROPOSED CL ROAD R.O.W.
- PROPOSED CL PIPELINE R.O.W.
- PROPOSED EDGE RIGHT-OF-WAY
- PROPOSED EDGE TEMPORARY R.O.W.
- EXISTING FENCE
- PROPERTY LINE
- EXISTING 2-TRACK
- EXISTING GRAVEL ROAD
- EXISTING HARVEST PIPELINE R.O.W.

SCALE 1" = 300'
11X17 SHEET

SHEET
SURFACE USE AREA & RIGHT-OF-WAY PLAT

XCL RESOURCES

OUTLAW ENGINEERING INC.
510 West 200 North
Roosevelt, UTAH 84066
(435) 232-4321

PLAT NO. XCL-23-008 DATE 7/12/2023 SHEET NO. 2 OF 2

County Surveyor's File # 5632