


ANR PRODUCTION CO.
EXISTING FLOWLINE
RIGHT-OF-WAY ON UTE
TRIBAL & ALLOTTED LANDS


(From the UTE #1-1B4
to the Brotherson #1-2B4)

LOCATED IN
SECTIONS 1 & 2, T2S, R4W, U.S.B.&M.
DUCHESNE COUNTY, UTAH

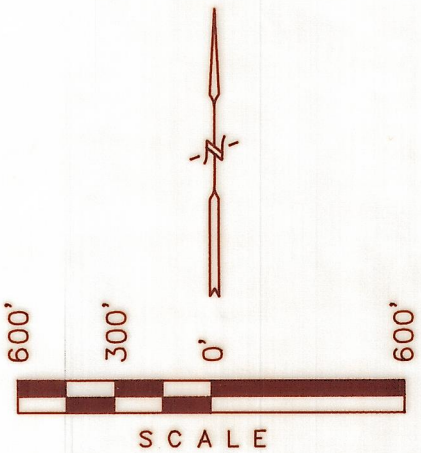

NR.	BEARING	TANGENT
T1	S87°17'30"W	10.00'
T2	N01°19'58"E	130.06'
T3	N44°28'15"W	16.71'
T4	S87°53'49"W	45.69'
T5	S87°53'49"W	34.26'
T6	N88°10'47"W	373.24'
T7	N88°14'13"W	48.35'
T8	N88°14'13"W	2.81'
T9	S86°05'23"W	80.43'
T10	N87°02'12"W	152.77'
T11	N89°35'59"W	290.75'
T12	N82°56'06"W	2.06'
T13	N82°56'06"W	125.92'
T14	N73°04'40"W	147.17'
T15	N78°56'19"W	143.58'

RIGHT-OF-WAY LENGTHS			
OWNER	DISTANCE	RODS	ACRES
UTE ALLOTTED 386 UNC.	202.46'	12.27	0.23
UTE ALLOTTED 389 UNC.	1308.51'	79.30	1.49
UTE ALLOTTED 390 UNC.	2612.88'	158.36	2.97
UTE TRIBAL	416.67'	25.25	0.47
TOTAL	4540.52'	275.18	5.16

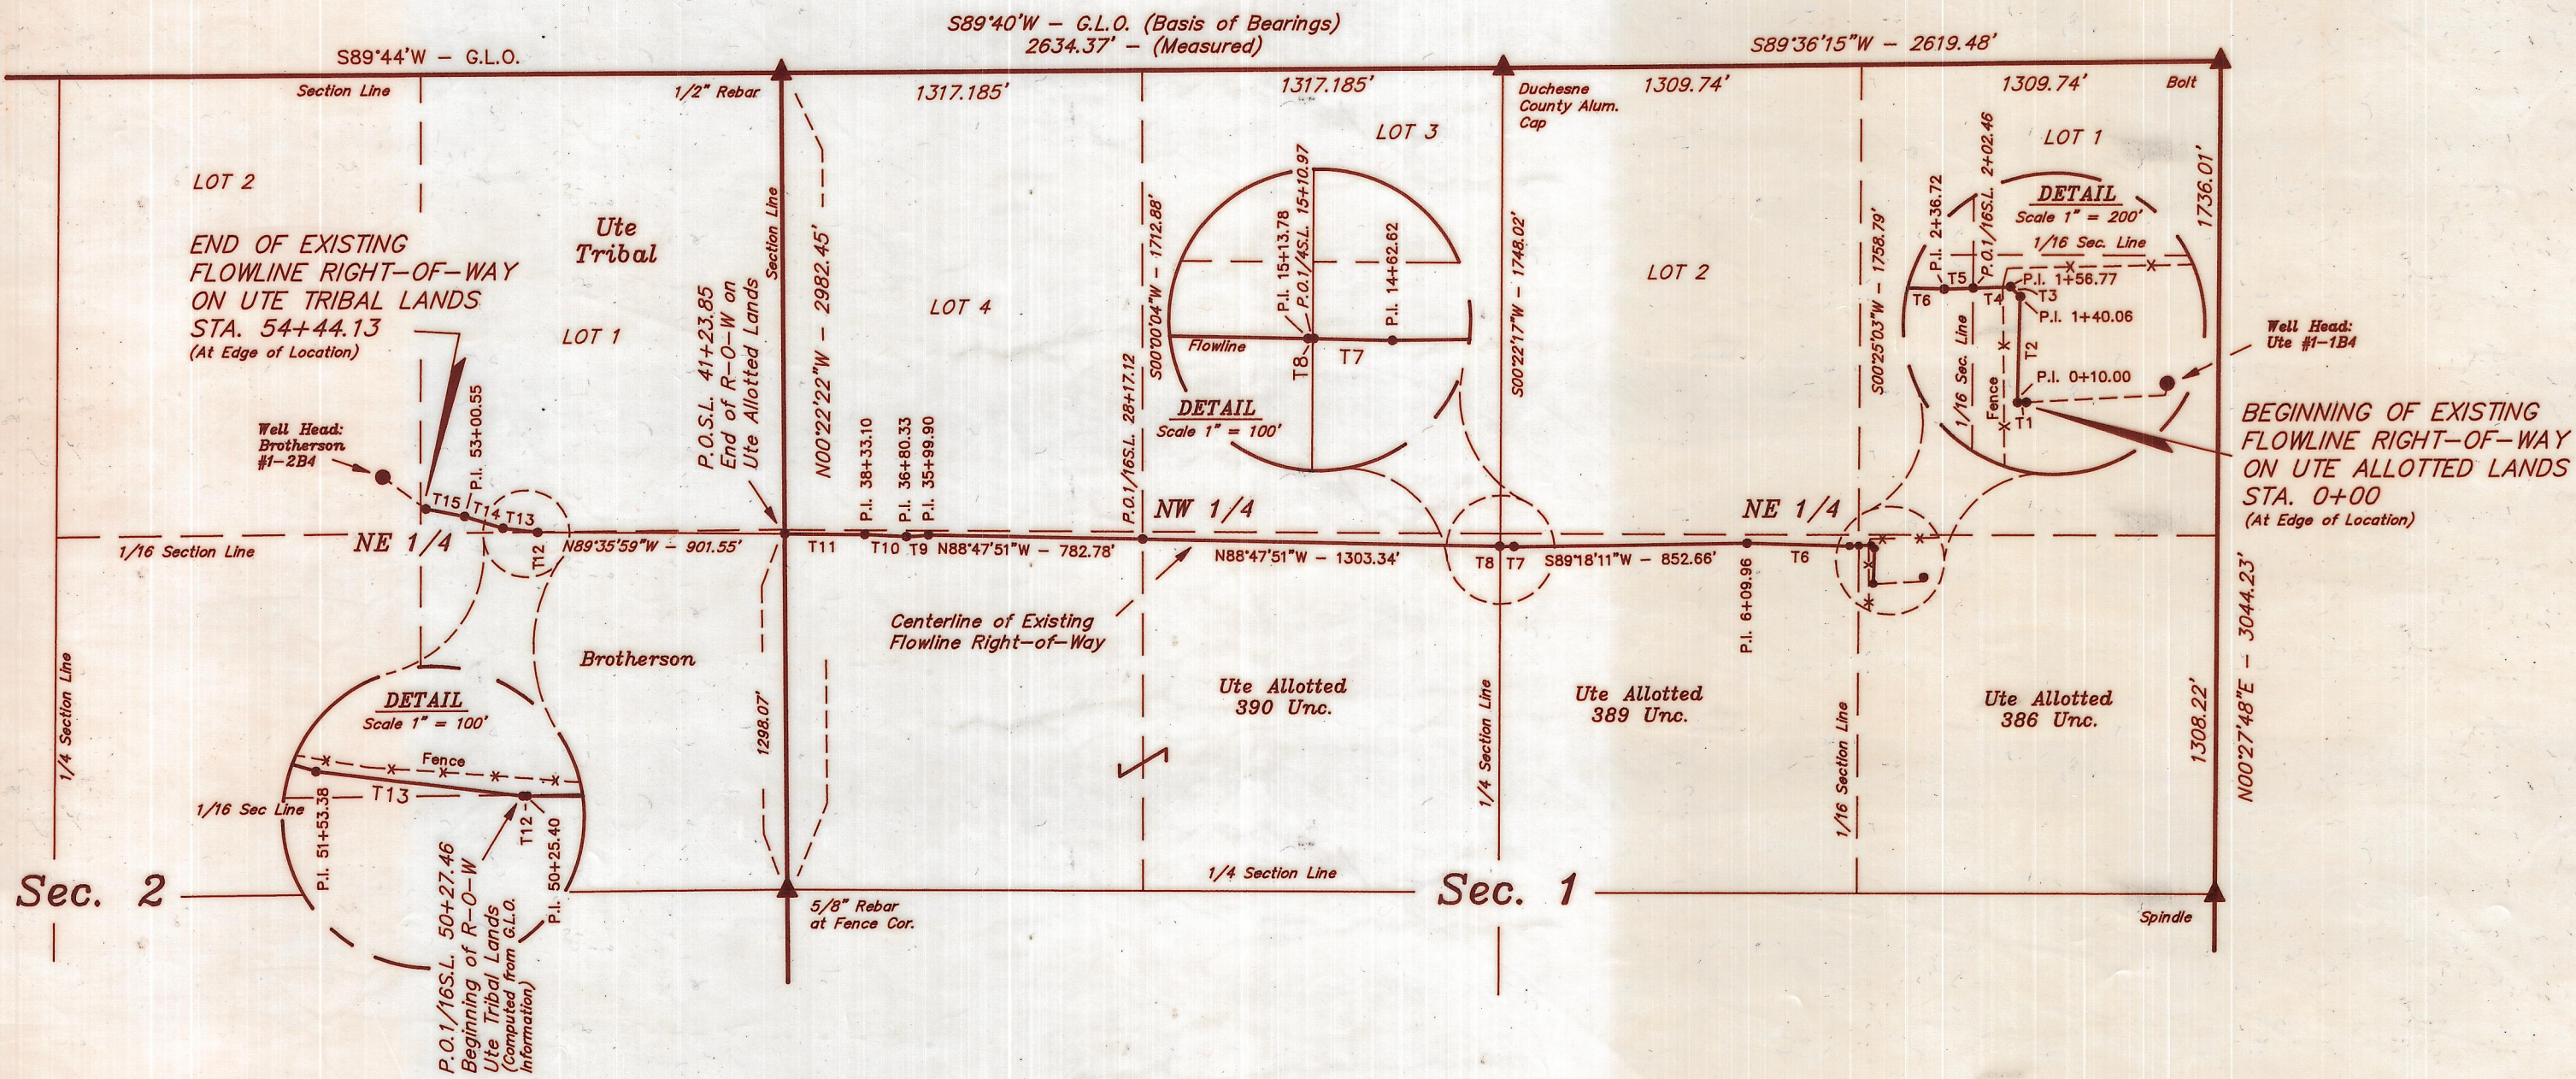

SURVEYOR'S NARRATIVE

WE WERE REQUESTED BY ANR PRODUCTION CO. TO SURVEY THE LOCATION OF AN EXISTING FLOWLINE RIGHT-OF-WAY FROM THE UTE #1-1B4 WELL SITE IN THE NE 1/4 OF SECTION 1, T2S, R4W, U.S.B.&M. TO THE BROTHERSON #1-2B4 WELL SITE LOCATED IN LOT 2 OF SECTION 2, T2S, R4W, U.S.B.&M.

AS CONTROL FOR THIS SURVEY WE USED THE SECTION CORNERS SHOWN HEREON. WE ALSO USED A PREVIOUS SECTION BREAKDOWN WHICH WAS PERFORMED BY OUR FIRM IN 1987. AS BASIS OF BEARINGS FOR THIS SURVEY WE USED THE G.L.O. BEARING OF S89°40'W ALONG THE NORTH LINE OF THE NW 1/4 OF SECTION 1, T2S, R4W, U.S.B.&M.

CERTIFICATE

THIS IS TO CERTIFY THAT THE ABOVE PLAT WAS PREPARED FROM FIELD NOTES OF ACTUAL SURVEYS MADE BY ME OR UNDER MY SUPERVISION AND THAT THE SAME ARE TRUE AND CORRECT TO THE BEST OF MY KNOWLEDGE AND BELIEF.

REGISTERED LAND SURVEYOR
REGISTRATION NO. 5709
STATE OF UTAH

DUCHESNE COUNTY SURVEYOR'S CERTIFICATE

THE DUCHESNE COUNTY SURVEYOR, HAS CHECKED THIS PLAT FOR FORM AND ADHERANCE TO THE STATE OF UTAH REQUIREMENTS FOR ITEMS TO BE ON A SURVEYOR'S PLAT FOR RECORDING WITH THE COUNTY SURVEYORS OFFICE, ON THIS _____ DAY OF _____, 19____.

DUCHESNE COUNTY
SURVEYOR

NOTES:

BEGINNING STA. 0+00 BEARS N47°20'40"W 1677.33' FROM THE EAST 1/4 CORNER OF SECTION 1, T2S, R4W, U.S.B.&M.

P.I. 51+53.38 BEARS N38°09'04"W 1678.67' FROM THE WEST 1/4 CORNER OF SECTION 1, T2S, R4W, U.S.B.&M.

P.O.1/16S.L. 50+27.46 BEARS N34°57'24"W 1591.77' FROM THE WEST 1/4 CORNER OF SECTION 1, T2S, R4W, U.S.B.&M.

END STA. 54+44.13 BEARS N43°28'57"W 1916.34' FROM THE WEST 1/4 CORNER OF SECTION 1, T2S, R4W, U.S.B.&M.

LEGEND

- ▲ = SECTION CORNERS LOCATED.
- P.O.S.L. = POINT ON SECTION LINE.
- P.O.1/4S.L. = POINT ON 1/4 SECTION LINE.
- P.O.1/6S.L. = POINT ON 1/16 SECTION LINE.
- *-X- = FENCE

31 Dec '93 Duchesne County Surveyor File # 337

UNTAH ENGINEERING & LAND SURVEYING
PHONE: (801) 789-1017
85 SOUTH 200 EAST - VERNAL, UTAH 84078

SCALE: 1" = 600'	DATE SURVEYED: 5-07-92	DATE DRAWN: 5-15-92
SURVEYED BY: D.A. D.S.	DRAWN BY: T.D.H.	
WEATHER: WARM	FILE: 31076	