


ANR PRODUCTION CO.

PROPOSED PIPELINE RIGHT-OF-WAY

(For the CHANDLER #2-5B4)
LOCATED IN
SECTIONS 5, & 8, T2S, R4W, U.S.B.&M.
DUCESNE COUNTY, UTAH

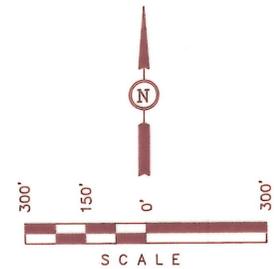

PIPELINE RIGHT-OF-WAY DESCRIPTION

A 30' WIDE RIGHT-OF-WAY 15' ON EACH SIDE OF THE FOLLOWING DESCRIBED CENTERLINE.
BEGINNING AT A POINT IN THE SW 1/4 OF SECTION 5, T2S, R4W, U.S.B.&M. WHICH BEARS N68°39'06"W 1351.66' FROM THE SOUTH 1/4 CORNER OF SAID SECTION, THENCE S11°31'17"E 228.34'; THENCE S27°00'21"E 301.15' TO A POINT ON THE NORTH LINE OF THE NW 1/4 OF SECTION 8, T2S, R4W, U.S.B.&M. WHICH BEARS WEST 1076.56' FROM THE NORTH 1/4 CORNER OF SAID SECTION 8, THENCE S27°00'21"E 328.76' TO A POINT IN THE SAID NW 1/4 OF SECTION 8 WHICH BEARS S72°28'10"W 972.44' FROM THE NORTH 1/4 CORNER OF SAID SECTION 8. THE SIDE LINES OF SAID DESCRIBED RIGHT-OF-WAY BEING SHORTENED OR ELONGATED TO MEET THE GRANTOR'S PROPERTY LINES. BASIS OF BEARINGS IS THE NORTH LINE OF THE SAID NW 1/4 OF SECTION 8 WHICH IS ASSUMED FROM G.L.O. INFORMATION TO BEAR WEST. CONTAINS 0.591 ACRES MORE OR LESS.

SURVEYOR'S NARRATIVE

WE WERE REQUESTED BY ANR PRODUCTION COMPANY TO SURVEY THE PROPOSED PIPELINE FOR THE CHANDLER #2-5B4 WELL SITE. AS CONTROL FOR THIS SURVEY WE HAVE USED THE SECTION CORNERS SHOWN AS LOCATED HEREON. AS BASIS OF BEARING WE HAVE ASSUMED THE G.L.O. BEARING OF WEST ALONG THE NORTH LINE OF THE NW 1/4 OF SECTION 8, T2S, R4W, U.S.B.&M.

COUNTY SURVEYOR'S CERTIFICATE

THE DUCESNE COUNTY SURVEYOR HAS CHECKED THIS PLAT FOR FORM AND ADHERANCE TO THE STATE OF UTAH REQUIREMENTS FOR ITEMS TO BE ON A SURVEYOR'S PLAT FOR RECORDING WITH THE COUNTY SURVEYOR'S OFFICE, ON THIS _____ DAY OF _____, 19__.

THE DUCESNE COUNTY SURVEYOR

FILE NO. _____ FEE PAID: \$ _____ AT THE REQUEST OF
UNTAH ENGINEERING AND LAND SURVEYING, THIS
_____ DAY OF _____, 19__.

CERTIFICATE


THIS IS TO CERTIFY THAT THE ABOVE PLAT WAS PREPARED FROM FIELD NOTES OF ACTUAL SURVEYS MADE BY ME OR UNDER MY SUPERVISION AND THAT THE SAME ARE TRUE AND CORRECT TO THE BEST OF MY KNOWLEDGE AND BELIEF.

Duchesne County
Surveyor's File #458

REGISTERED SURVEYOR
REGISTRATION NO. 161319
STATE OF UTAH

UNTAH ENGINEERING & LAND SURVEYING
85 SOUTH - 200 EAST • (801) 789-1017
VERNAL, UTAH - 84078

SCALE 1" = 300'	DATE 2-9-95
PARTY G.S. D.A.	REFERENCES G.L.O. PLAT
WEATHER COOL	FILE 31359

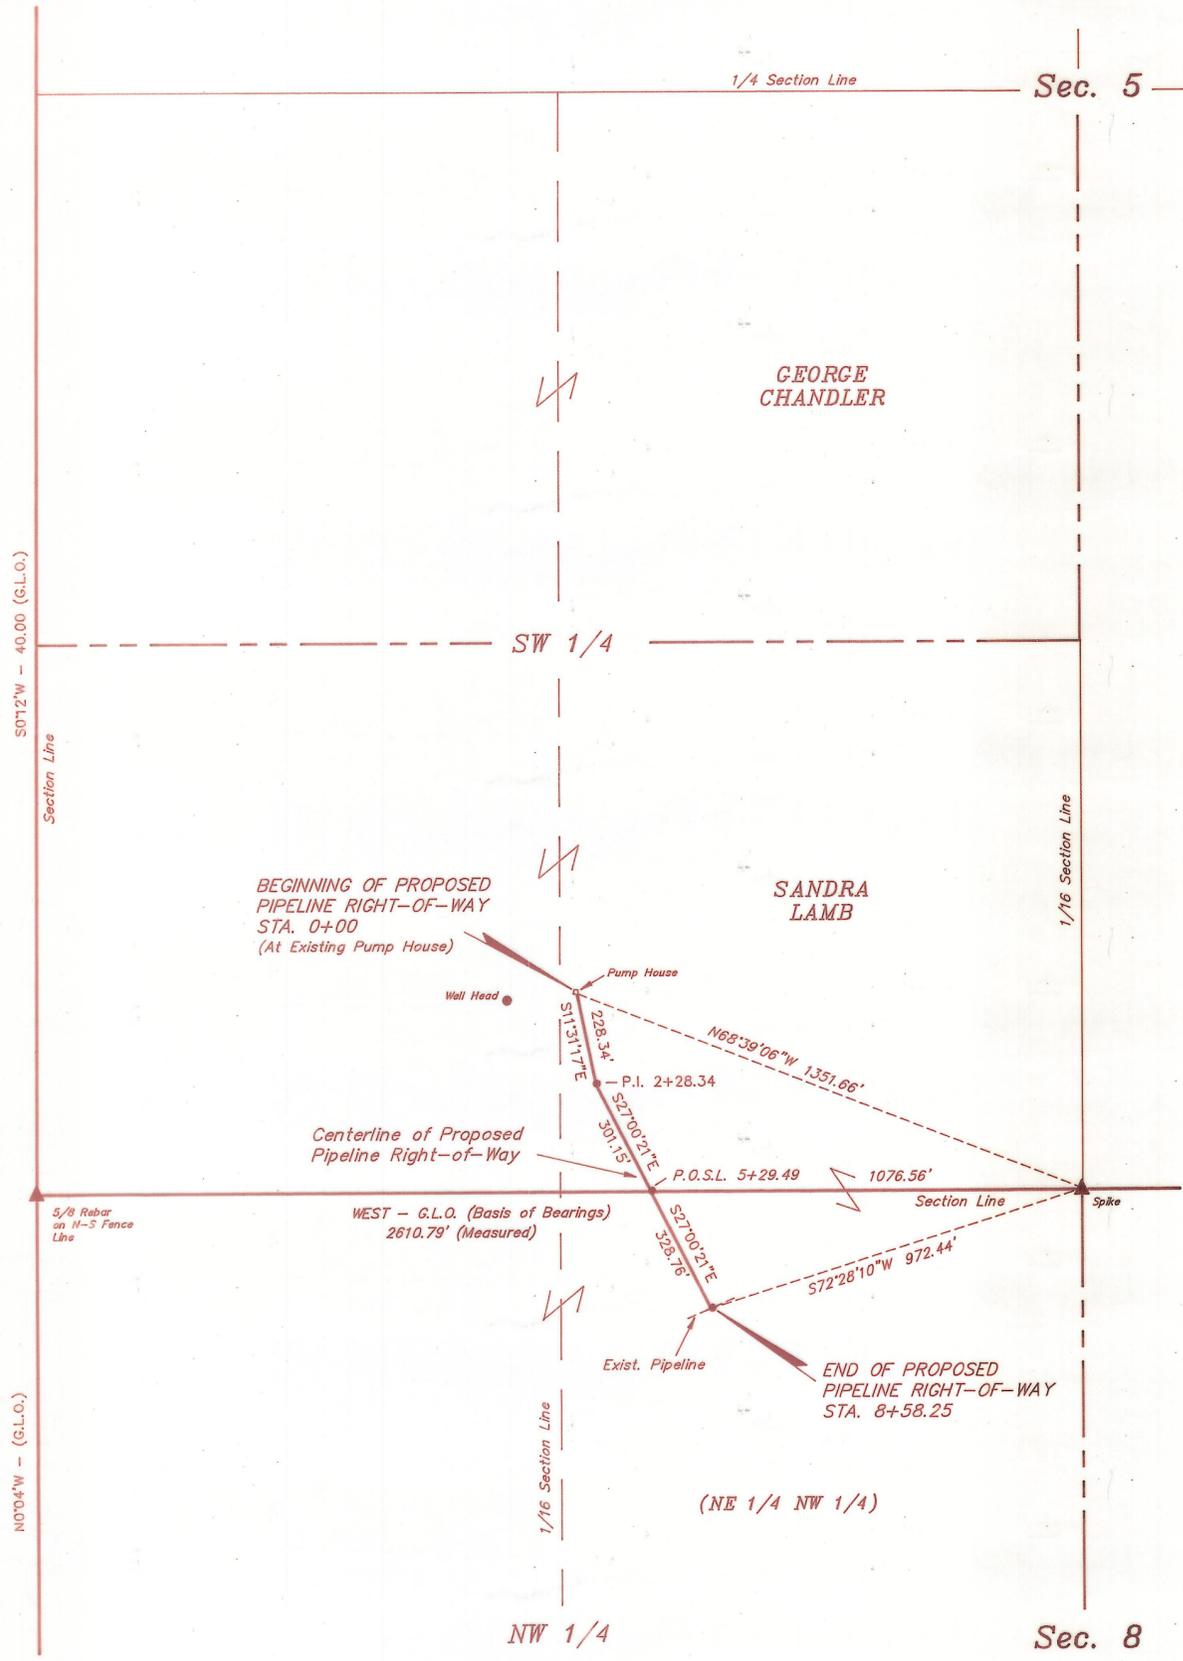

NOTE:
Ownership shown on this plat
were obtained from the Duchesne
County Recorders office on the dates
shown hereon.

▲ = SECTION CORNERS LOCATED.