



T 2 S, R 4 W, U. S. B. & M.

ANR PRODUCTION CO.

EXISTING SURFACE USE & EXISTING FEATURES

(for the Lakefork #2-23B4)

LOCATED IN
SECTION 23, T2S, R4W, U.S.B.&M.
DUCESNE COUNTY, UTAH

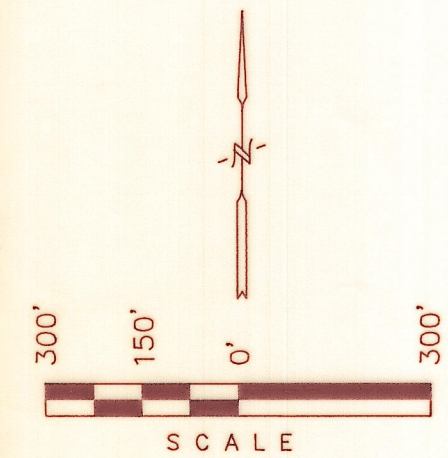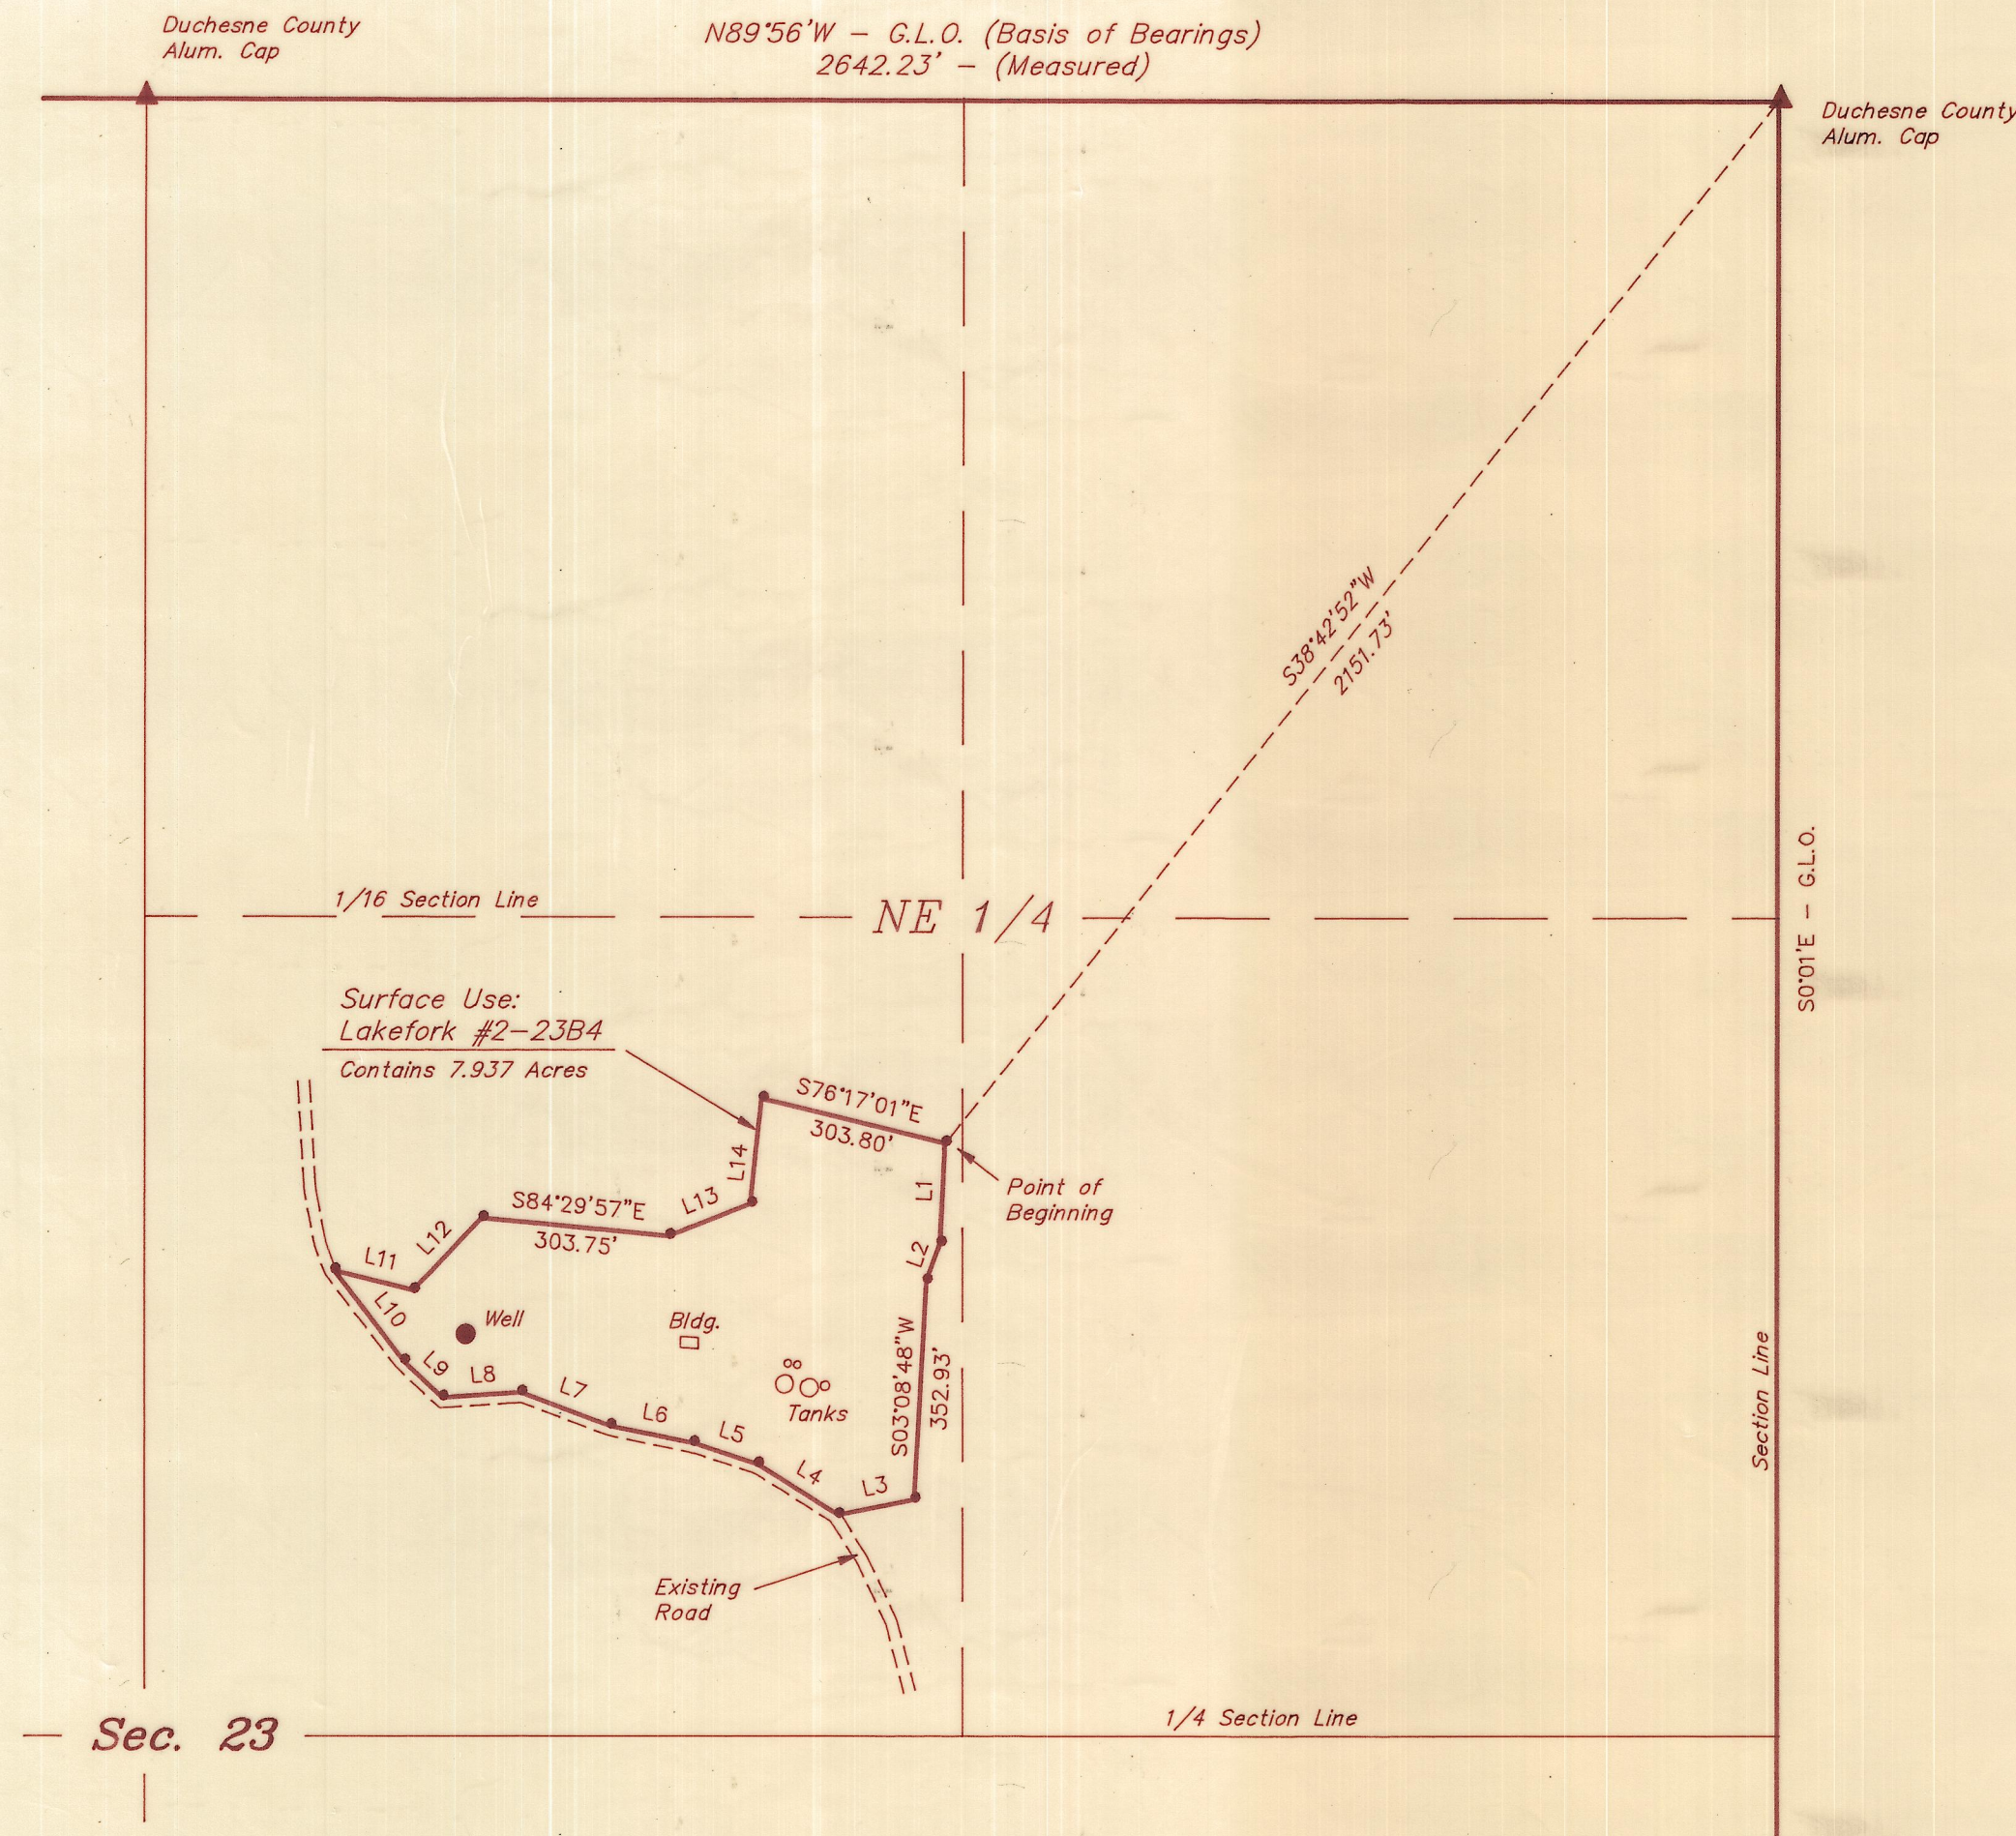

SURFACE USE DESCRIPTION

BEGINNING AT A POINT IN THE NE 1/4 OF SECTION 23, T2S, R4W, U.S.B.&M. WHICH BEARS S38°42'52"W 2151.73' FROM THE NORTHEAST CORNER OF SAID SECTION, THENCE S02°46'32"W 161.60'; THENCE S20°22'54"W 64.20'; THENCE S03°08'48"W 352.93'; THENCE S78°37'42"W 125.50'; THENCE N57°42'54"W 153.53'; THENCE N72°00'15"W 110.01'; THENCE N78°30'26"W 137.45'; THENCE N69°22'45"W 153.58'; THENCE S86°15'10"W 127.50'; THENCE N46°49'25"W 85.57'; THENCE N37°28'23"W 184.75'; THENCE S76°01'46"E 132.35'; THENCE N43°50'44"E 160.51'; THENCE S84°29'57"E 303.75'; THENCE N68°33'17"E 141.90'; THENCE N06°08'47"E 170.88'; THENCE S76°17'01"E 303.80' TO THE POINT OF BEGINNING. BASIS OF BEARINGS IS THE NORTH LINE OF THE SAID NE 1/4 OF SECTION 23 WHICH IS ASSUMED FROM G.L.O. INFORMATION TO BEAR N89°56'W. CONTAINS 7.937 ACRES MORE OR LESS.

CERTIFICATE

THIS IS TO CERTIFY THAT THE ABOVE PLAT WAS PREPARED FROM FIELD NOTES OF ACTUAL SURVEYS MADE BY ME UNDER MY SUPERVISION AND THAT THE SAME ARE TRUE AND CORRECT TO THE BEST OF MY KNOWLEDGE AND BELIEF.

REGISTERED LAND SURVEYOR
REGISTRATION NO. 161319
STATE OF UTAH

LINE	DIRECTION	DISTANCE
L1	S02°46'32"W	161.60'
L2	S20°22'54"W	64.20'
L3	S78°37'42"W	125.50'
L4	N57°42'54"W	153.53'
L5	N72°00'15"W	110.01'
L6	N78°30'26"W	137.45'
L7	N69°22'45"W	153.58'
L8	S86°15'10"W	127.50'
L9	N46°49'25"W	85.57'
L10	N37°28'23"W	184.75'
L11	S76°01'46"E	132.35'
L12	N43°50'44"E	160.51'
L13	N68°33'17"E	141.90'
L14	N06°08'47"E	170.88'

▲ = SECTION CORNERS LOCATED.

Duchesne County Surveyor's File # 486

UETLS UTAH ENGINEERING & LAND SURVEYING PHONE: (801) 789-1017 85 SOUTH 200 EAST - VERNAL, UTAH 84078		
SCALE: 1" = 300'	DATE SURVEYED: 9-14-95	DATE DRAWN: 9-19-95
SURVEYED BY: L.D.T. K.K.	DRAWN BY: T.D.H.	
WEATHER: WARM	FILE: 3 1 4 2 9	