


DUCHESNE COUNTY SURVEY MONUMENT RECORD

SKETCH SHOWING MONUMENTS AND TIES:

T2S, R5W
1/4
11 | 12
U.S.B. & M.

1985

Tφ-21

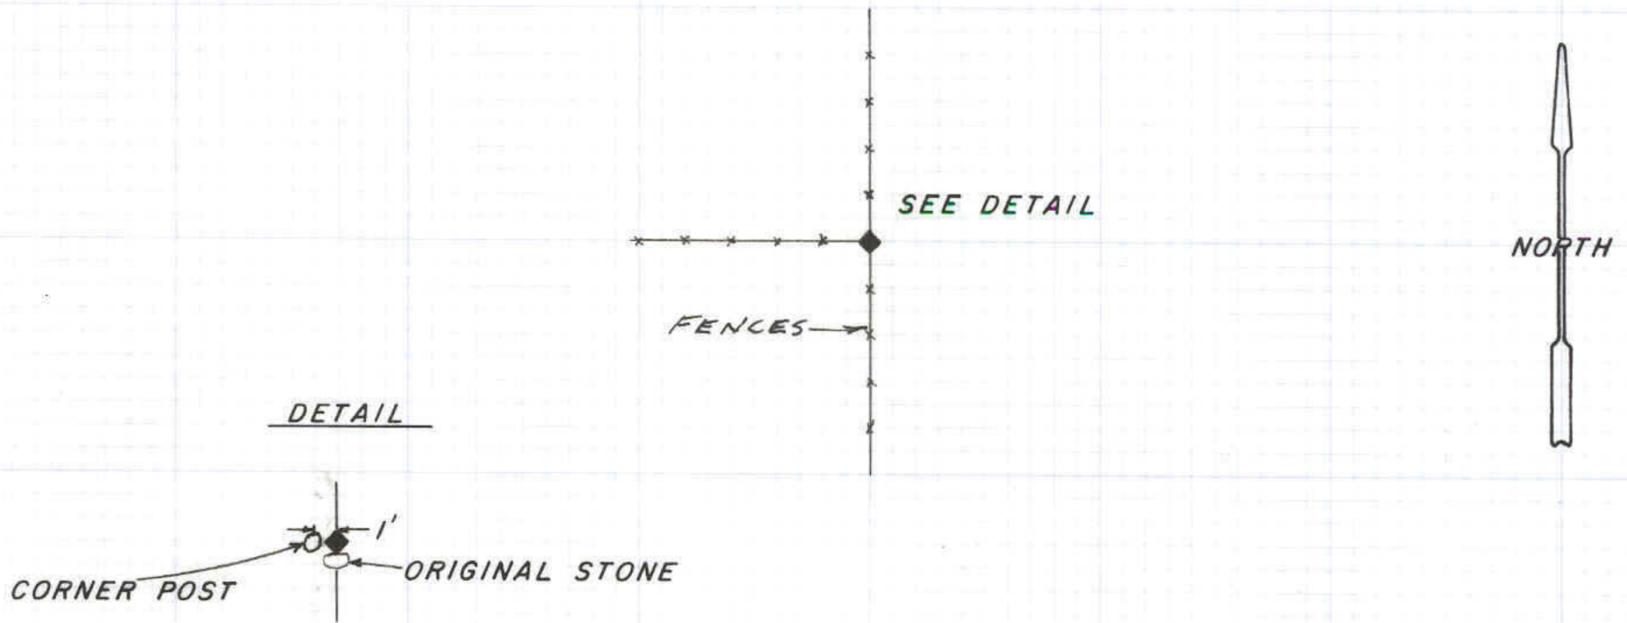

DESCRIPTION OF CORNER EVIDENCE FOUND:

Found original marked stone.

DESCRIPTION OF MONUMENT AND ACCESSORIES ESTABLISHED TO PERPETUATE THE ORIGINAL LOCATION OF THE CORNER:

Set a 2½" dia. aluminum monument at the position of the marked stone, stamped:

DUCHESNE COUNTY SURVEY
UNLAWFUL TO DISTURB
T2S R5W
1/4
S 11 | S 12
1985

STATE PLANE COORDINATE DATA:

CERTIFICATION:

I Jerry D. Allred Registered Land Surveyor, State of Utah, hereby certify that I have performed or reviewed the work done on the diagrammed corner as reported on this recordation form and approve same.

Date: 6 Nov. '85

Jerry D. Allred
Signature of Surveyor

3817
Reg. No.