


DRAWING NUMBER
1975
SAFCO PRODUCTS • NEW HOPE, MINNESOTA
REORDER BY PART NUMBER 6551

DRAWING NUMBER
1975
SAFCO PRODUCTS • NEW HOPE, MINNESOTA
REORDER BY PART NUMBER 6551

MINNESOTA
51

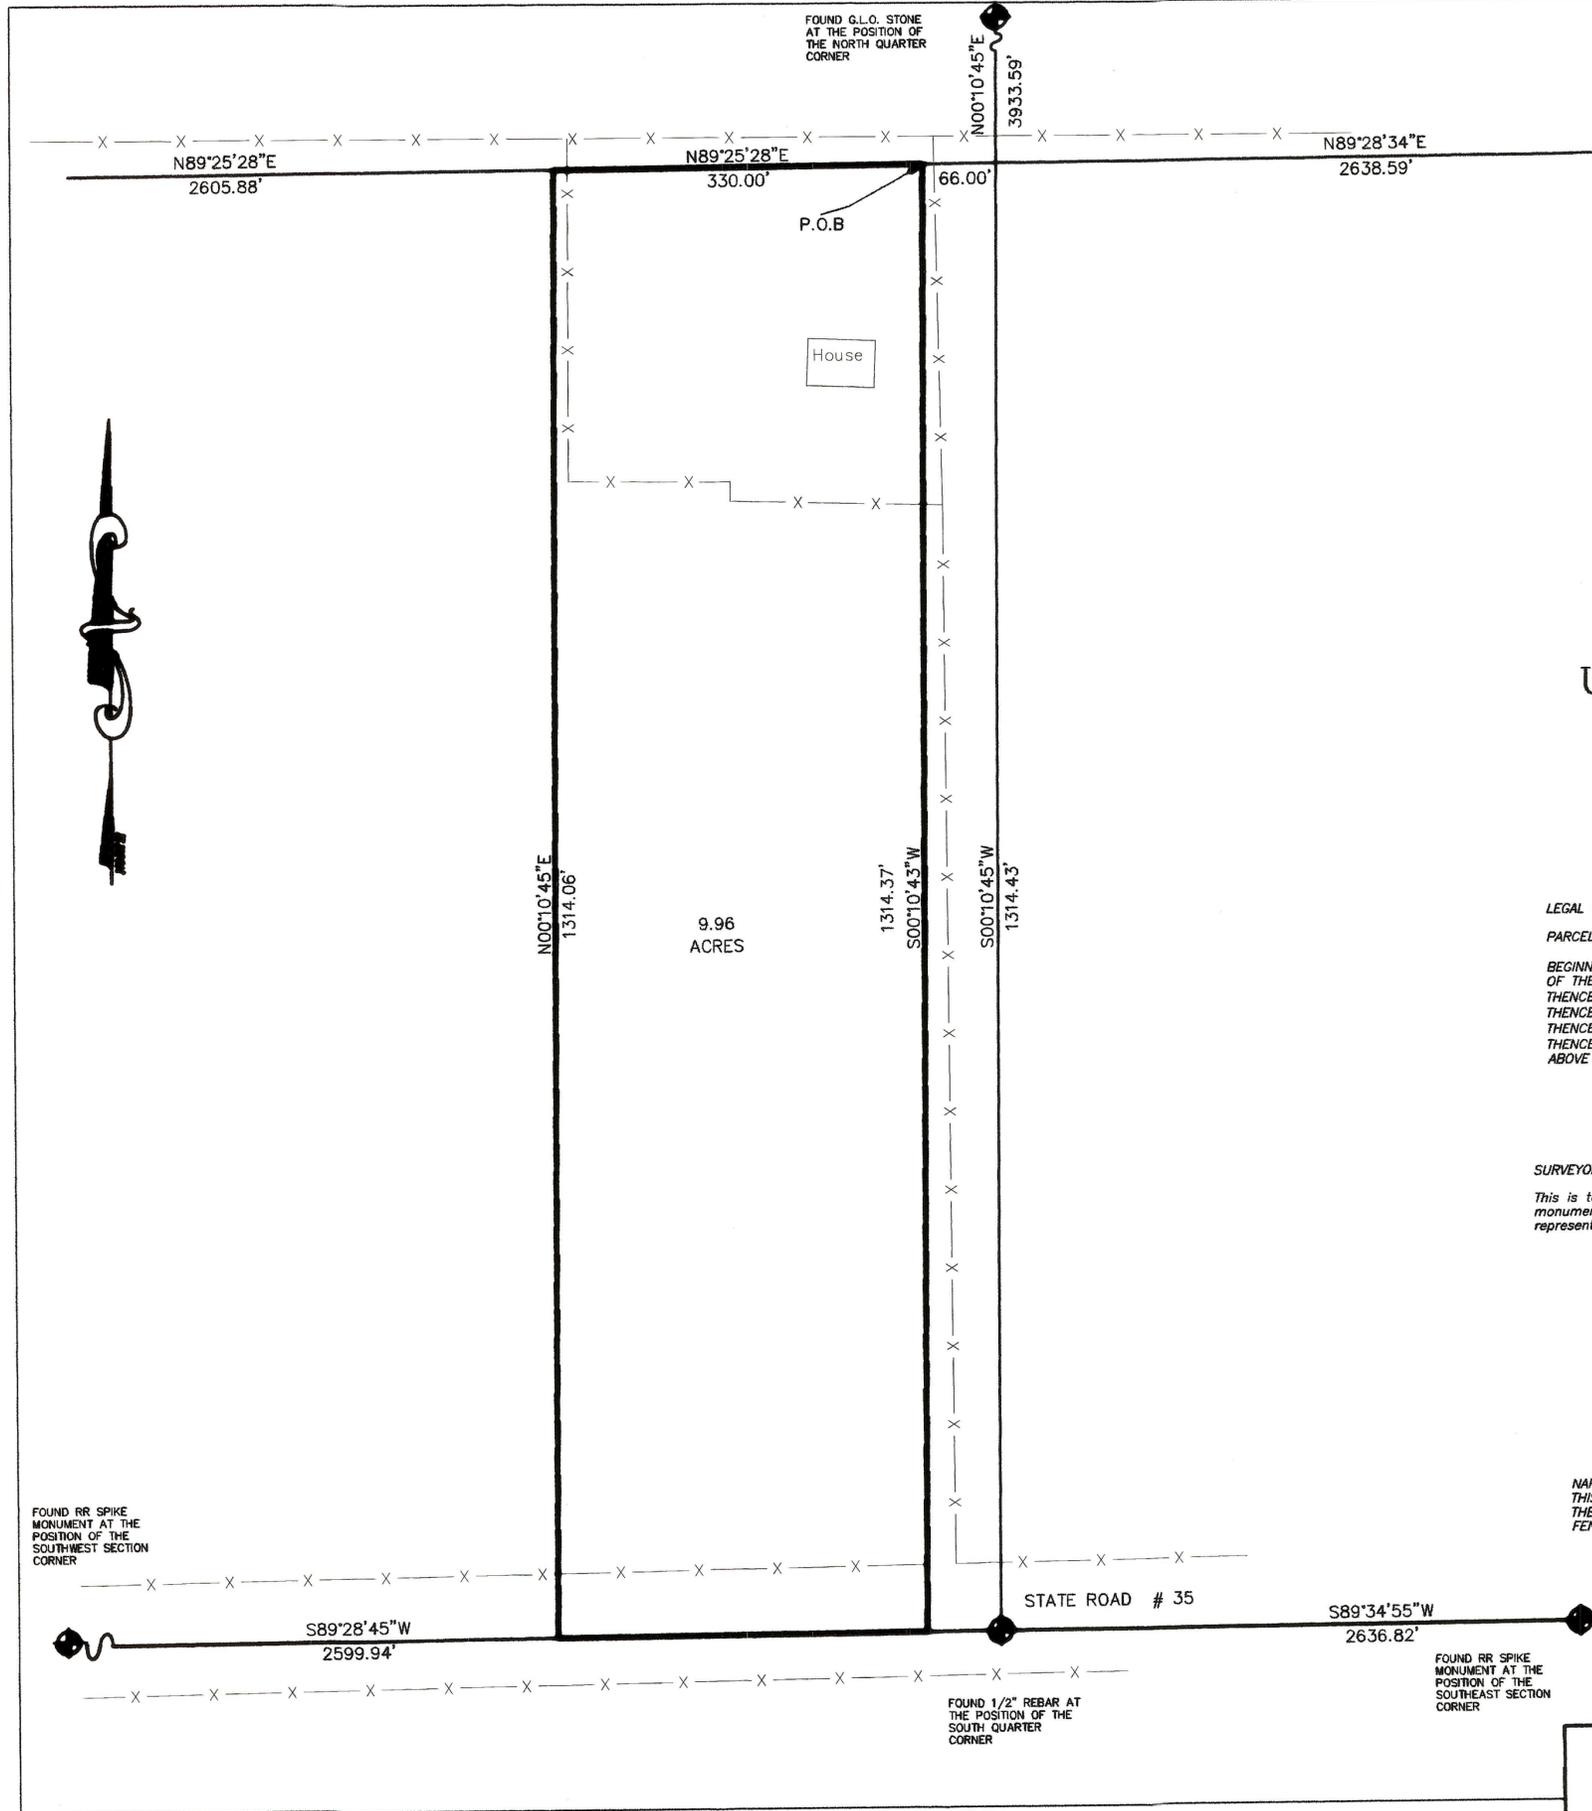

PROPERTY SURVEY FOR
PINE REATH RANCH
SECTION 27,
TOWNSHIP 2 SOUTH
RANGE 5 WEST
UINTAH SPECIAL BASE &
MERIDIAN

LEGAL DESCRIPTION

PARCEL 1
BEGINNING 66.00 FEET S. 89°25'28" W. OF THE NORTHEAST CORNER OF THE SOUTHWEST QUARTER OF SECTION 27, T. 2 S., R. 5 W. U.S.B.&M.
THENCE S. 0°10'43" W. 1314.37 FEET;
THENCE S. 89°28'45" W. 330.00 FEET;
THENCE N. 0°10'45" W. 1314.06 FEET;
THENCE N. 89°25'28" E. 330.00 FEET TO THE POINT OF BEGINNING.
ABOVE DESCRIBED PARCEL CONTAINS 9.96 ACRES.

SURVEYOR'S CERTIFICATE


This is to certify that I have surveyed the parcel of land shown on this plat, and that the monuments indicated were found or set during said survey, and that this plat accurately represents said survey to the best of my knowledge.



Rodney N. Rowley, Registered Land Surveyor,
Certificate No. 5561198, (Utah)

NARRATIVE

THIS SURVEY WAS PERFORMED AT THE REQUEST OF THE DIRECTORS OF THE PINE REATH RANCH WHO IS IN THE PROCESS OF BUILDING A NEW FENCE LINE ON THE WEST LINE OF PARCEL SHOWN.

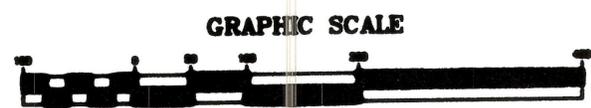

County Surveyor File # 1975

PINE SURVEYING INC.
P.O. Box 250
Duchesne, Utah 84021
435-823-5556 435-738-2807

DRAWN BY: RR
SCALE: 1" = 100'
DATE: 3 MAY 2007
JOB NUMBER 2007-81