


**RIGHT-OF-WAY ACROSS LEASE EASEMENT PARCEL  
EL PASO E&P COMPANY, L.P.  
WEST COMPRESSOR STATION  
SECTION 12, T2S, R5W, U.S.B.&M.  
DUCHESNE COUNTY, UTAH**


**DESCRIPTION OF RIGHT-OF-WAY WITHIN EASEMENT PARCEL**

Commencing at the Southeast Closing Corner of Section 12, Township 2 South, Range 5 West of the Uintah Special Base and Meridian as monumented by a Duchesne County Surveyor aluminum pipe and cap;  
Thence North 41°20'33" West (N 41°22'11" W, by record) 2030.80 feet to the Northeast Corner of that parcel described in Section "B" of the Agreement for Lease and Easements recorded on page 541, Book A-24 of Deeds on file in the Duchesne County Recorder's office, said point being on the South right-of-way line of State Highway 87;  
Thence North 53°32'42" West (N 53°34'20" W, by record) 225.43 feet along said right-of-way line to the TRUE POINT OF BEGINNING;  
Thence South 47°42'25" West 38.41 feet;  
Thence South 36°30'05" West 70.80 feet;  
Thence South 36°57'46" West 68.46 feet;  
Thence South 52°06'18" West 47.17 feet;  
Thence South 34°58'09" West 50.51 feet;  
Thence South 21°49'36" West 97.43 feet;  
Thence South 44°24'36" West 80.67 feet;  
Thence South 01°21'35" West 46.02 feet;  
Thence South 25°45'03" West 35.28 feet;  
Thence South 36°31'24" West 85.68 feet to the South line of said described parcel;  
Thence North 53°32'42" West (N 53°34'20" W, by record) 237.51 feet along said South line;  
Thence North 36°31'24" East 110.04 feet;  
Thence North 48°25'37" East 118.28 feet;  
Thence North 64°03'08" East 44.67 feet;  
Thence North 75°30'34" East 46.36 feet;  
Thence North 84°06'43" East 76.88 feet;  
Thence North 71°38'47" East 62.11 feet;  
Thence North 42°48'34" East 94.62 feet;  
Thence North 36°39'36" East 69.26 feet;  
Thence North 12°04'44" East 41.52 feet to said South right-of-way line;  
Thence South 53°32'42" East 49.96 feet to the TRUE POINT OF BEGINNING. With a bearing of South 89°42'55" East from the South Quarter Corner of said Section 12 to said Southeast Closing Section Corner being used as the basis of bearings.

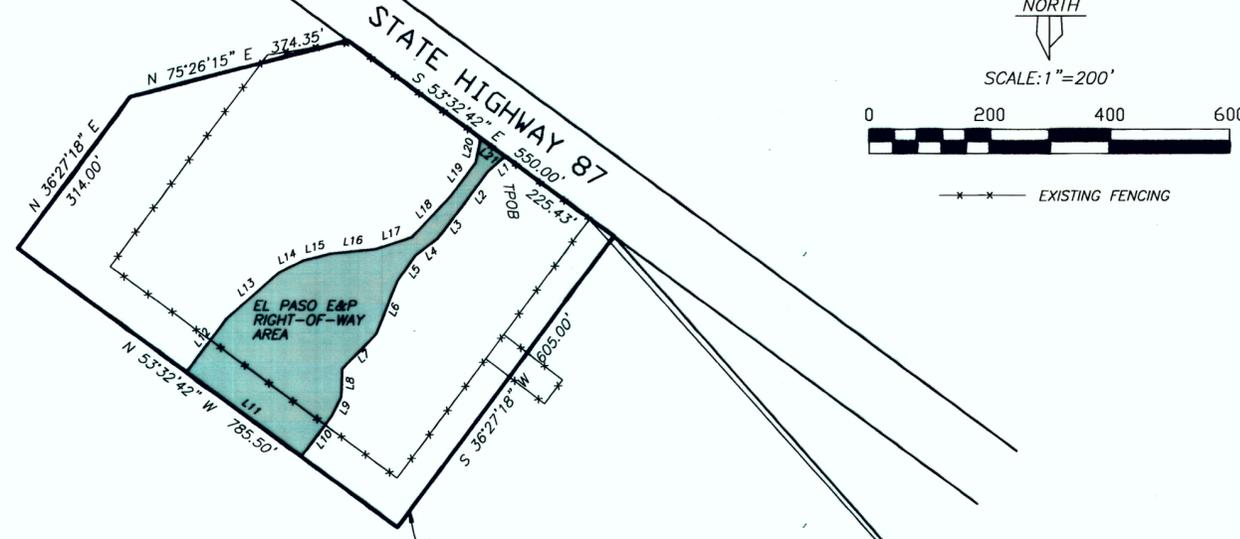

LINE	BEARING	DISTANCE
L1	S 47°42'25" W	38.41'
L2	S 36°30'05" W	70.80'
L3	S 36°57'46" W	68.46'
L4	S 52°06'18" W	47.17'
L5	S 34°58'09" W	50.51'
L6	S 21°49'36" W	97.43'
L7	S 44°24'36" W	80.67'
L8	S 01°21'35" W	46.02'
L9	S 25°45'03" W	35.28'
L10	S 36°31'24" W	85.68'
L11	N 53°32'42" W	237.51'
L12	N 36°31'24" E	110.04'
L13	N 48°25'37" E	118.28'
L14	N 64°03'08" E	44.67'
L15	N 75°30'34" E	46.36'
L16	N 84°06'43" E	76.88'
L17	N 71°38'47" E	62.11'
L18	N 42°48'34" E	94.62'
L19	N 36°39'36" E	69.26'
L20	N 12°04'44" E	41.52'
L21	S 53°32'42" E	49.96'

LEASE EASEMENT LINE OF PARCEL DESCRIBED IN SECTION "B" ON PAGE 541, BOOK A-24 OF DEEDS IN THE COUNTY RECORDER'S OFFICE ROTATED TO FIT THE BASIS OF BEARINGS OF THIS SURVEY SO THAT THE NORTH LINE IS ALONG THE SOUTH RIGHT-OF-WAY LINE OF STATE HIGHWAY 87 AS DETERMINED BY FOUND RIGHT-OF-WAY MARKERS

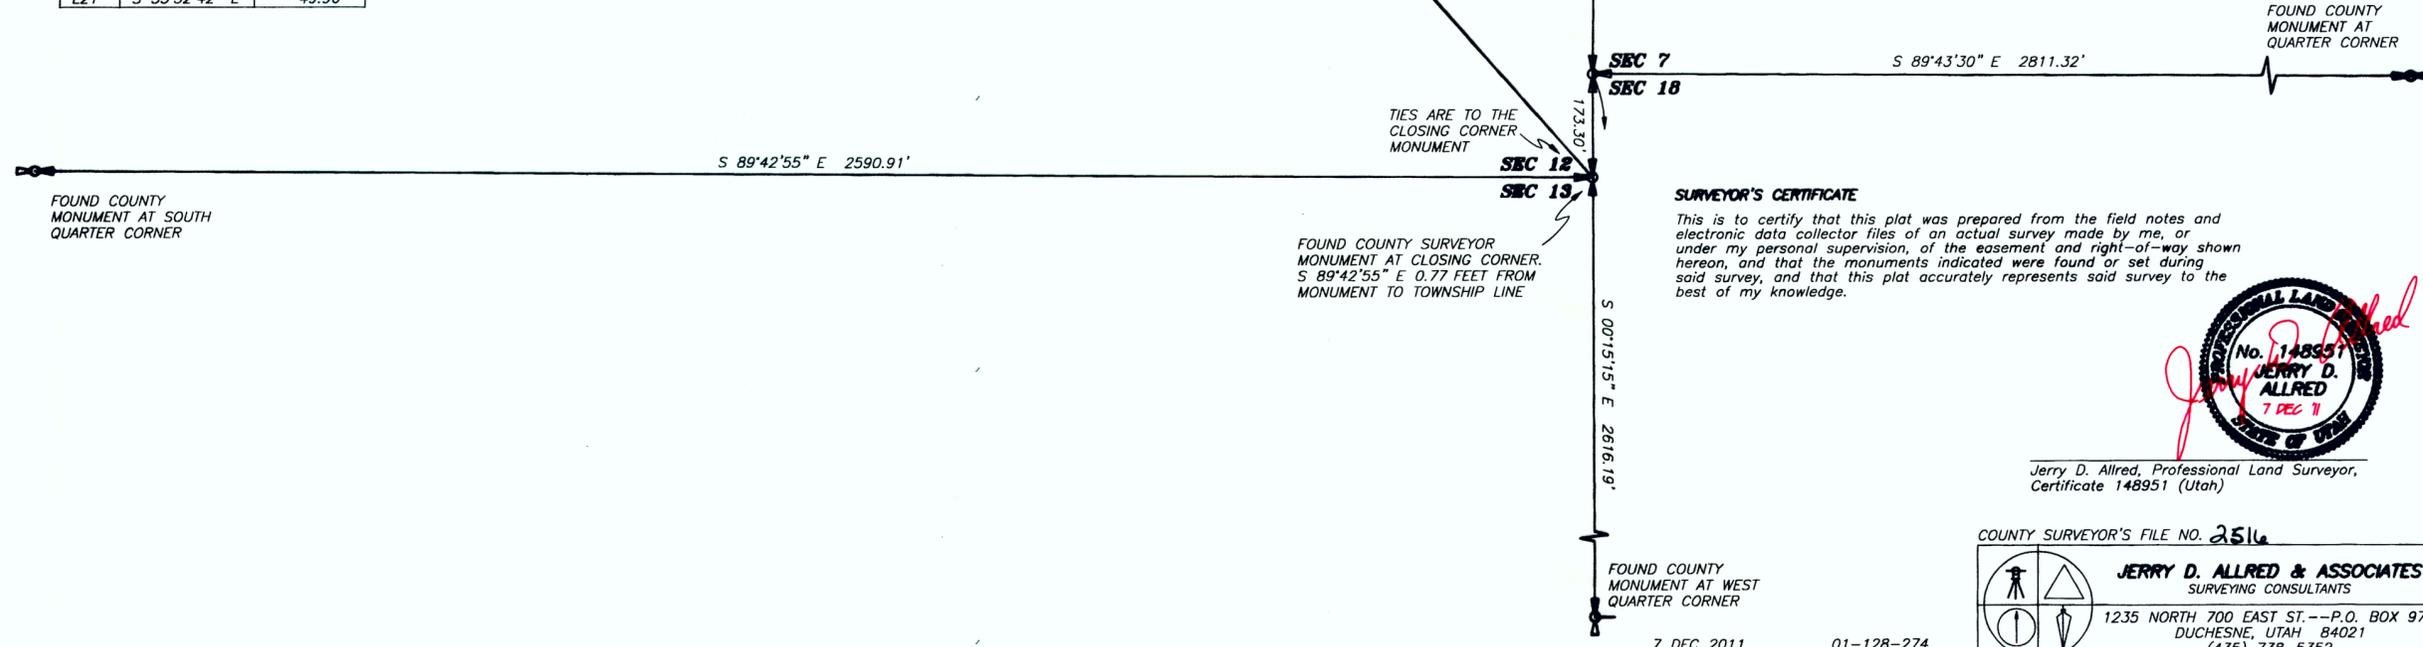

**SURVEYOR'S CERTIFICATE**

This is to certify that this plat was prepared from the field notes and electronic data collector files of an actual survey made by me, or under my personal supervision, of the easement and right-of-way shown hereon, and that the monuments indicated were found or set during said survey, and that this plat accurately represents said survey to the best of my knowledge.



Jerry D. Allred, Professional Land Surveyor, Certificate 148951 (Utah)

COUNTY SURVEYOR'S FILE NO. 2516

**JERRY D. ALLRED & ASSOCIATES**  
SURVEYING CONSULTANTS  
1235 NORTH 700 EAST ST. -- P.O. BOX 975  
DUCHESNE, UTAH 84021  
(435) 738-5352