


BOUNDARY SURVEY FOR
TOM GOLINSKI
 DUCHESNE, UTAH 84021

SECTION 15
 TOWNSHIP 2 SOUTH, RANGE 5 WEST
 UINTAH SPECIAL BASE AND MERIDIAN
 DUCHESNE COUNTY, UTAH

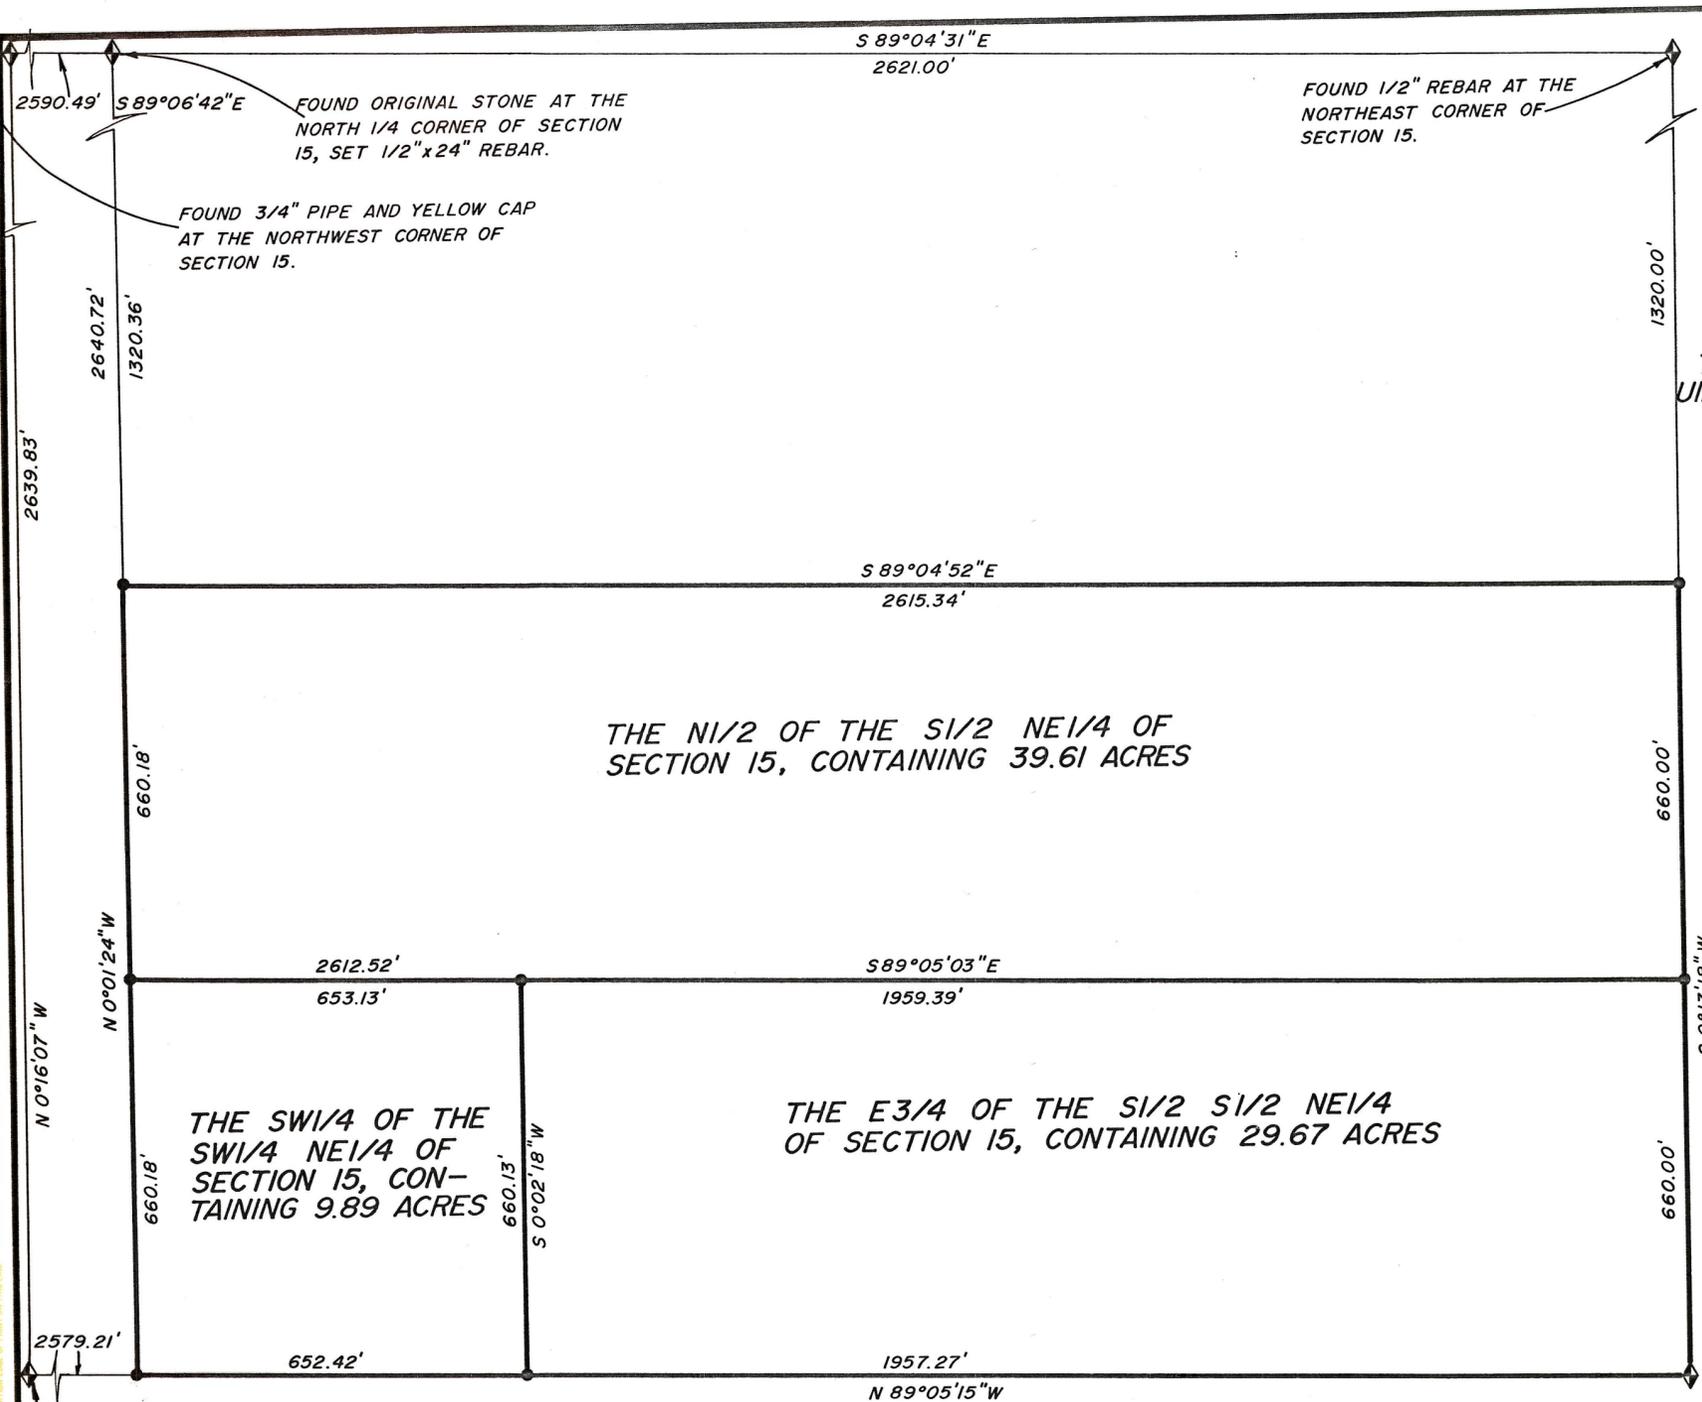


SCALE 1"=200'
 ●=1/2"x24" REBAR SET

7/11/96 Duch Co Surveyor's File No. 587 JOB #685

PREPARED BY
PEATROSS LAND SURVEYS
 REGISTERED LAND SURVEYOR
 P.O. BOX 271
 DUCHESNE, UT 84021
 (801)738-2386

SURVEYOR'S CERTIFICATE

I, Clinton S. Peatross, Duchesne, Utah, do hereby certify that I am a Registered Land Surveyor, and that I hold License No. 155666, as prescribed by the laws of the state of Utah, and that I have made a survey of the above described tracts of land. This survey was performed at the request of Mr. Tom Golinsky of Duchesne, Utah, and does not insure or guarantee ownership or show liens or right of ways recorded or unrecorded. I further certify that any visible improvements effecting the boundaries of the above described tracts of land would be shown on the plat.

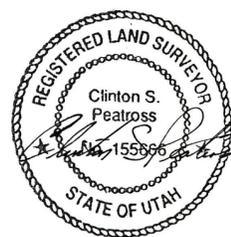

Clinton S. Peatross
 Clinton S. Peatross

7/11/96
 Date