

T2S, R5W, U.S.B.&M.

Sec. 27

1/4 Section Line

COASTAL OIL & GAS CORP.


PROPOSED SALT WATER DISPOSAL PIPELINE RIGHT-OF-WAY

(From BIRCH #3-27B5 to LDS #2-27B5)

LOCATED IN
SECTION 27, T2S, R5W, U.S.B.&M.
DUCHESE COUNTY, UTAH


RIGHT-OF-WAY LENGTHS		
PROPERTY OWNER	FEET	RODS
PINE 'REATH RANCH	2,714.88'	164.53

BEGINNING OF PROPOSED SALT WATER DISPOSAL PIPELINE RIGHT-OF-WAY STA. 0+00 (At Edge of Existing Fence)

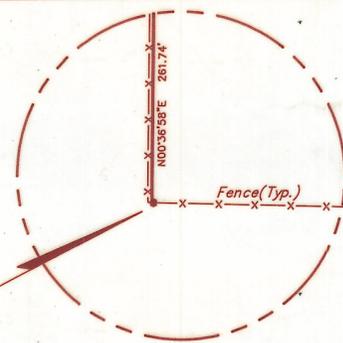


DETAIL NO SCALE


PINE 'REATH RANCH

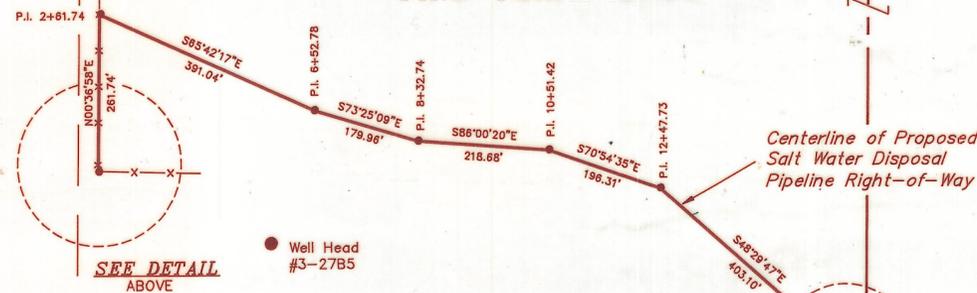

SEE DETAIL ABOVE

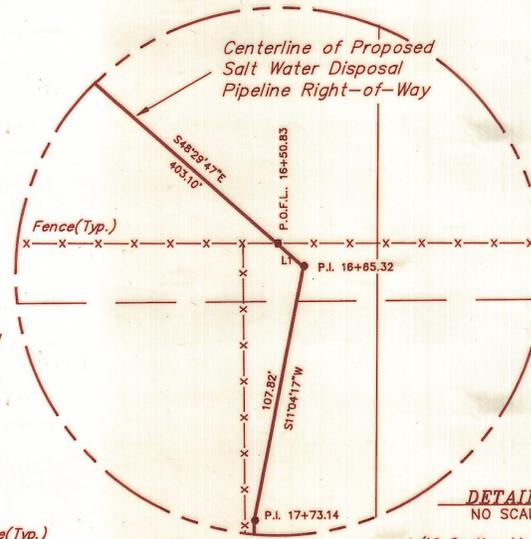

DETAIL NO SCALE

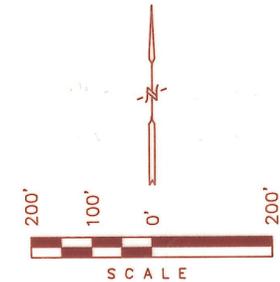

SW 1/4

SE 1/4

SALT WATER DISPOSAL PIPELINE RIGHT-OF-WAY FOR PINE 'REATH RANCH DESCRIPTION

A 50' WIDE RIGHT-OF-WAY 25.0' ON EACH SIDE OF THE FOLLOWING DESCRIBED CENTERLINE.

BEGINNING AT A POINT IN THE NE 1/4 SW 1/4 OF SECTION 27, T2S, R5W, U.S.B.&M. WHICH BEARS N37°45'06"W 2069.28' FROM THE SOUTH 1/4 CORNER OF SAID SECTION 27, THENCE N00°36'58"E 261.74'; THENCE S65°42'17"E 391.04'; THENCE S73°25'09"E 179.96'; THENCE S86°00'20"E 218.68'; THENCE S70°54'35"E 196.31'; THENCE S48°29'47"E 403.10'; THENCE S48°29'47"E 14.49'; THENCE S11°04'17"W 107.82'; THENCE S00°20'26"E 354.73'; THENCE S89°55'02"E 522.60'; THENCE S79°47'29"E 64.41' TO A POINT IN THE SW 1/4 SE 1/4 OF SAID SECTION 27, WHICH BEARS N32°37'59"E 1017.33' FROM THE SOUTH 1/4 CORNER OF SAID SECTION 27. THE SIDE LINES OF SAID DESCRIBED RIGHT-OF-WAY BEING SHORTENED OR ELONGATED TO MEET THE GRANTOR'S PROPERTY LINES. BASIS OF BEARINGS IS THE SOUTH LINE OF THE SE 1/4 OF SAID SECTION 27, WHICH IS ASSUMED FROM G.L.O. INFORMATION TO BEAR N89°55'E. CONTAINS 3.116 ACRES MORE OR LESS.

END OF PROPOSED SALT WATER DISPOSAL PIPELINE RIGHT-OF-WAY STA. 27+14.88 (At Valve Box)

PINE 'REATH RANCH

PINE 'REATH RANCH

SEE DETAIL RIGHT

ALAN L. POTTER et ux

L.D.S. CHURCH REAL ESTATE DIVISION

LINE	DIRECTION	DISTANCE
L1	S48°29'47"E	14.49'
L2	S79°47'29"E	64.41'

NOTE:

BEGINNING STA. 0+00 BEARS N37°45'06"W 2069.28' FROM THE SOUTH 1/4 CORNER OF SECTION 27, T2S, R5W, U.S.B.&M.

ENDING STA. 27+14.88 BEARS N32°37'59"E 1017.33' FROM THE SOUTH 1/4 CORNER OF SECTION 27, T2S, R5W, U.S.B.&M.

LEGEND:

- ▲ = SECTION CORNERS LOCATED.
- P.O.F.L. = POINT ON FENCE LINE

DUCHESE COUNTY SURVEYOR'S CERTIFICATE

THE DUCHESE COUNTY SURVEYOR, HAS CHECKED THIS PLAT FOR FORM AND ADHERANCE TO THE STATE OF UTAH REQUIREMENTS FOR ITEMS TO BE ON A SURVEYOR'S PLAT FOR RECORDING WITH THE COUNTY SURVEYORS OFFICE, ON THIS _____ DAY OF _____, 19____.

DUCHESE COUNTY SURVEYOR

FILE NO. _____ FEE PAID \$ _____ AT THE REQUEST OF UINTAH ENGINEERING AND LAND SURVEYING, THIS _____ DAY OF _____, 19____.

CERTIFICATE

THIS IS TO CERTIFY THAT THE ABOVE PLAT WAS PREPARED FROM FIELD NOTES OF ACTUAL SURVEYS MADE BY ME OR UNDER MY SUPERVISION AND THAT THE SAME ARE TRUE AND CORRECT TO THE BEST OF MY KNOWLEDGE AND BELIEF.

REGISTERED LAND SURVEYOR
REGISTRATION NO. 161319
STATE OF UTAH

SE Cor. Sec. 27
1/2" Rebar w/
Metal Fence Post

U.E.L.S. UINTAH ENGINEERING & LAND SURVEYING
PHONE: (801) 789-1017
85 SOUTH 200 EAST - VERNAL, UTAH 84078

SCALE:	DATE SURVEYED:	DATE DRAWN:
1" = 200'	5-13-96	5-14-96
SURVEYED BY:	DRAWN BY:	
D.A.	D.R.B.	D.R.B.
WEATHER:	FILE:	
WARM	3 1 4 9 6	

Duch Co Surveyor File No. 462

SW Cor. Sec. 27
Railroad Spike

Plastic Cap
w/ Rebar

N89°55'E - G.L.O. (Basis of Bearings)
2636.16' (Measured)

N89°54'20"E 2636.87' (Meas.)

Section Line

Section Line

1/4 Section Line

1/16 Section Line