
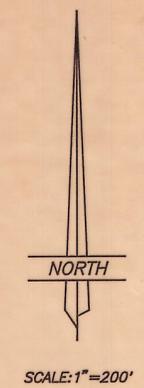


PROPERTY SURVEY FOR
CHARLES LINDSAY

SECTION 13, TOWNSHIP 2 SOUTH, RANGE 5 WEST
UINTAH SPECIAL BASE AND MERIDIAN

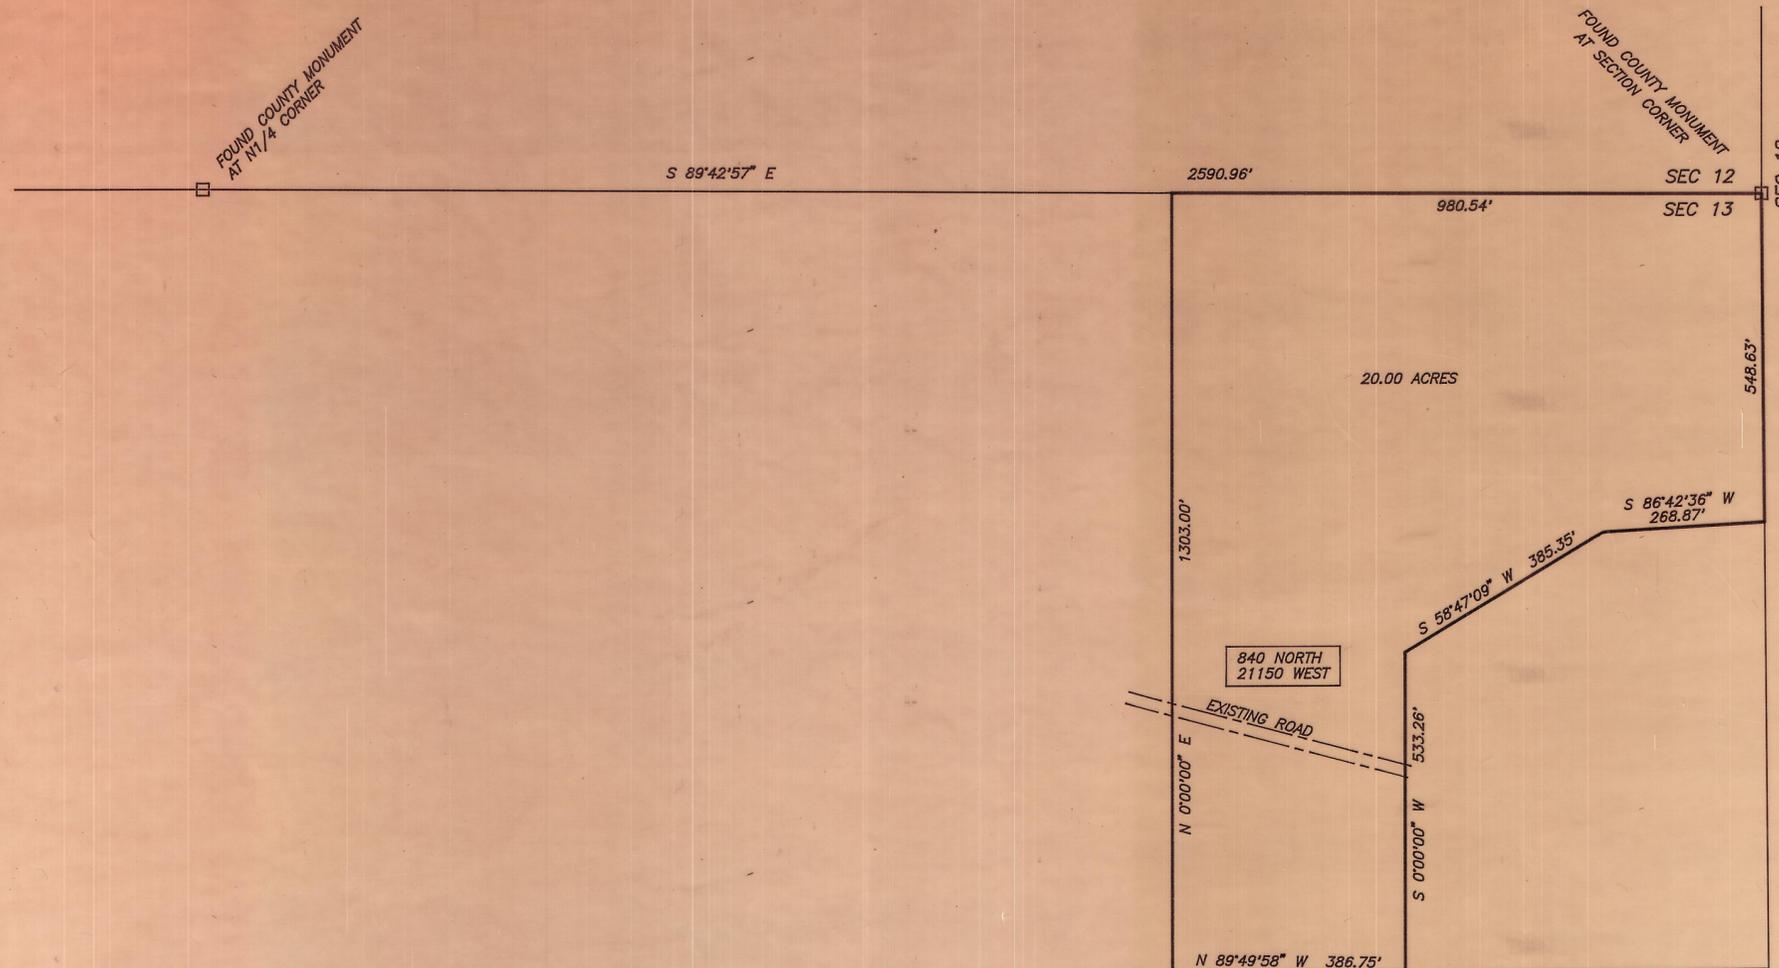

DESCRIPTION OF PARCEL


Beginning at the Northeast Corner of Section 13, Township 2 South, Range 5 West of the Uintah Special Base and Meridian;
Thence South 0°26'29" East 548.63 feet along the East line of said Section;
Thence South 86°42'36" West 268.87 feet;
Thence South 58°47'09" West 385.35 feet;
Thence South 0°00'00" West 533.26 feet to the South line of the N1/2 of the NE1/4 of said Section;
Thence South 89°49'58" West 386.75 feet along said South line;
Thence North 0°00'00" East 1303.00 feet to the North line of said NE1/4;
Thence South 89°42'57" East 980.54 feet to the Point of Beginning, containing 20.00 acres.

NOTE:
THIS SURVEY WAS PERFORMED USING GLOBAL POSITIONING SYSTEM (G.P.S.) PROCEDURES AND EQUIPMENT

SURVEYOR'S CERTIFICATE

THIS IS TO CERTIFY THAT I HAVE MADE A SURVEY OF THE PARCEL OF LAND SHOWN ON THIS PLAT, AND THAT THE MONUMENTS INDICATED WERE FOUND OR SET DURING SAID SURVEY, AND THAT THIS PLAT ACCURATELY REPRESENTS SAID SURVEY TO THE BEST OF MY KNOWLEDGE.

Jerry D. Allred
JERRY D. ALLRED, LICENSED LAND SURVEYOR
CERTIFICATE NO. 148951 (UTAH)

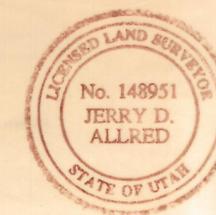

County Surveyor File No. 701
JERRY D. ALLRED AND ASSOCIATES
SURVEYING CONSULTANTS
121 NORTH CENTER ST. P.O. BOX 975
DUCHESTER, UTAH 84021
(435) 738-5357

2 APRIL 1998

98-100-018

FOUND ORIGINAL MARKED STONE WITH REBAR ALONGSIDE. SET DUCHESTER COUNTY MONUMENT AT W1/4 COR.

FOUND COPPERWELD MONUMENT AT E1/4 CORNER

FOUND COUNTY MONUMENT AT N1/4 CORNER

FOUND COUNTY MONUMENT AT SECTION CORNER