


MIKE ANDREASEN  
PROPERTY PLAT

LOCATED IN  
SECTIONS 25 & 26, T 2 S, R 5 W, U.S.B. & M.  
DUCHESE COUNTY, UTAH

T 2 S, R 5 W, U.S.B. & M.

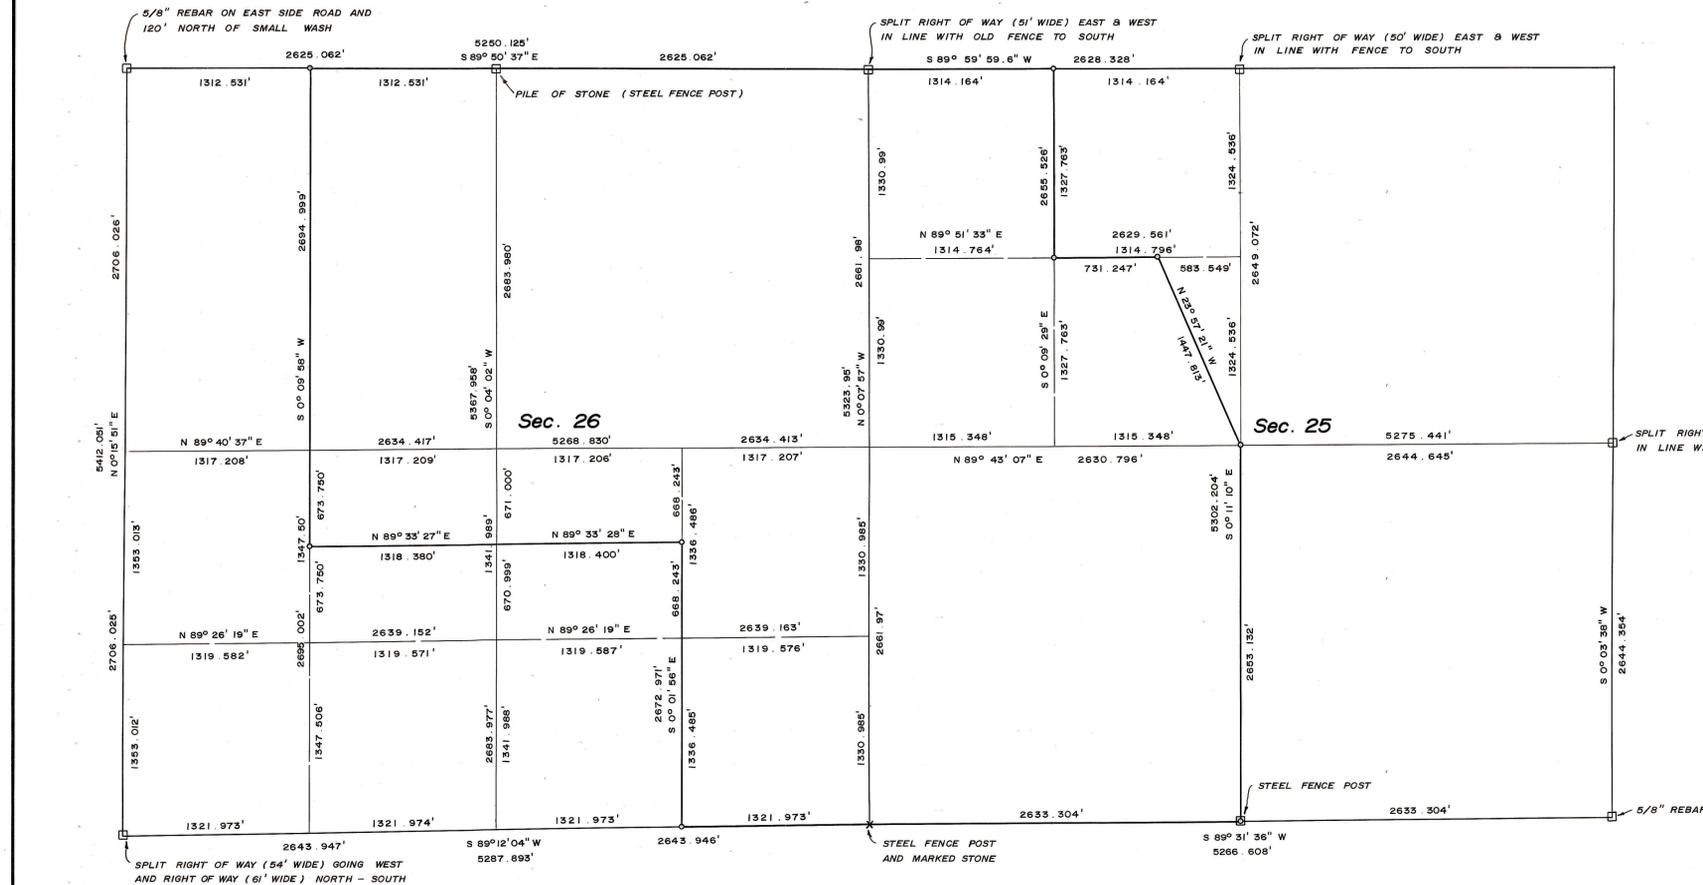

SCALE: 1" = 600'  
DATE: FEB. 5, 1976

CERTIFICATE

THIS IS TO CERTIFY THAT THE ABOVE PLAT WAS PREPARED FROM FIELD NOTES OF ACTUAL SURVEYS MADE BY ME OR UNDER MY SUPERVISION AND THAT THE SAME ARE TRUE AND CORRECT TO THE BEST OF MY KNOWLEDGE AND BELIEF.

*Lawrence C. Key*  
REGISTERED LAND SURVEYOR  
REGISTRATION N<sup>o</sup> 3137  
STATE OF UTAH



- = PROPERTY CORNERS SET ( 6' Steel Post ) ALSO STEEL POSTS SET ON PROPERTY LINES APPROX. 600' APART
- = SECTION CORNERS RE-ESTABLISHED
- X = SECTION CORNERS LOCATED

Recorders Memorandum

Index	Created	
	Gravities	
ASPECT	Book	
	Page	
	Line	
Recorded		
Proof Read		

FILE FOR RECORD  
ENTRY NO. 188396 RECORDED AT REQUEST OF Trustee Engineering & Surveying  
FEE PAID 3.50 DATE April 7, 1976 AT 9:00 AM  
BY Madeline W. Bardsley DUCHESE COUNTY RECORDER  
BOOK A-47 PAGE 205-206

9/28/80 Duch Co Sur File # 72

DRAWING NUMBER  
**72**

DRAWING NUMBER

ER