


T2S, R6W, U.S.B.&M.

ANR PRODUCTION CO.
**PROPOSED SURFACE USE
 & ROAD RIGHT-OF-WAY**

(For UTE #1-15B6 TANK BATTERY)

LOCATED IN
 SECTION 22, T2S, R6W, U.S.B.&M.
 DUCHESNE COUNTY, UTAH

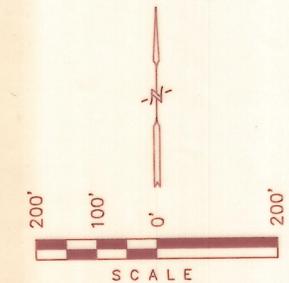

ROAD RIGHT-OF-WAY DESCRIPTION

A 30' WIDE RIGHT-OF-WAY 15.0' ON EACH SIDE OF THE FOLLOWING DESCRIBED CENTERLINE.

BEGINNING AT A POINT IN THE NW 1/4 OF SECTION 22, T2S, R6W, U.S.B.&M. WHICH BEARS S51°38'38"E 1318.39' FROM THE NORTHWEST CORNER OF SAID SECTION 22, THENCE N89°48'17"E 182.81' TO A POINT IN THE NW 1/4 OF SAID SECTION 22, WHICH BEARS S56°08'06"E 1465.78' FROM THE NORTHWEST CORNER OF SAID SECTION. THE SIDE LINES OF SAID DESCRIBED RIGHT-OF-WAY BEING SHORTENED OR ELONGATED TO MEET THE GRANTOR'S PROPERTY LINES. BASIS OF BEARINGS IS THE WEST LINE OF THE SW 1/4 OF SECTION 28, T2S, R6W, U.S.B.&M. WHICH IS ASSUMED FROM G.L.O. INFORMATION TO BEAR N0°03'W. CONTAINS 0.126 ACRES MORE OR LESS.

SURFACE USE DESCRIPTION

BEGINNING AT A POINT IN THE NW 1/4 OF SECTION 22, T2S, R6W, U.S.B.&M. WHICH BEARS S56°08'06"E 1465.78' FROM THE NORTHWEST CORNER OF SAID SECTION; THENCE N41°00'07"E 140.13'; THENCE S48°51'04"E 230.78'; THENCE S40°57'03"W 153.30'; THENCE N84°37'25"W 85.22'; THENCE N59°38'01"W 164.48'; THENCE N41°00'07"E 93.76' TO THE POINT OF BEGINNING. BASIS OF BEARINGS IS THE WEST LINE OF THE SW 1/4 OF SECTION 28, T2S, R6W, U.S.B.&M. WHICH IS ASSUMED FROM G.L.O. INFORMATION TO BEAR N0°03'W. CONTAINS 1.094 ACRES MORE OR LESS.

CERTIFICATE

THIS IS TO CERTIFY THAT THE ABOVE PLAT WAS PREPARED FROM FIELD NOTES OF ACTUAL SURVEYS MADE BY ME OR UNDER MY SUPERVISION AND THAT THE SAME ARE TRUE AND CORRECT TO THE BEST OF MY KNOWLEDGE AND BELIEF.




Duchesne County
 Surveyor's File # 498

498

U.E.I.S. UTAH ENGINEERING & LAND SURVEYING
 PHONE (801) 789-1017
 85 SOUTH 200 EAST - VERNAL, UTAH 84078

SCALE: 1" = 200'	DATE SURVEYED: 1-24-95	DATE DRAWN: 1-25-95
SURVEYED BY: J.F.	DRAWN BY: D.R.B.	
WEATHER: COLD	FILE: 3 1 3 5 1	

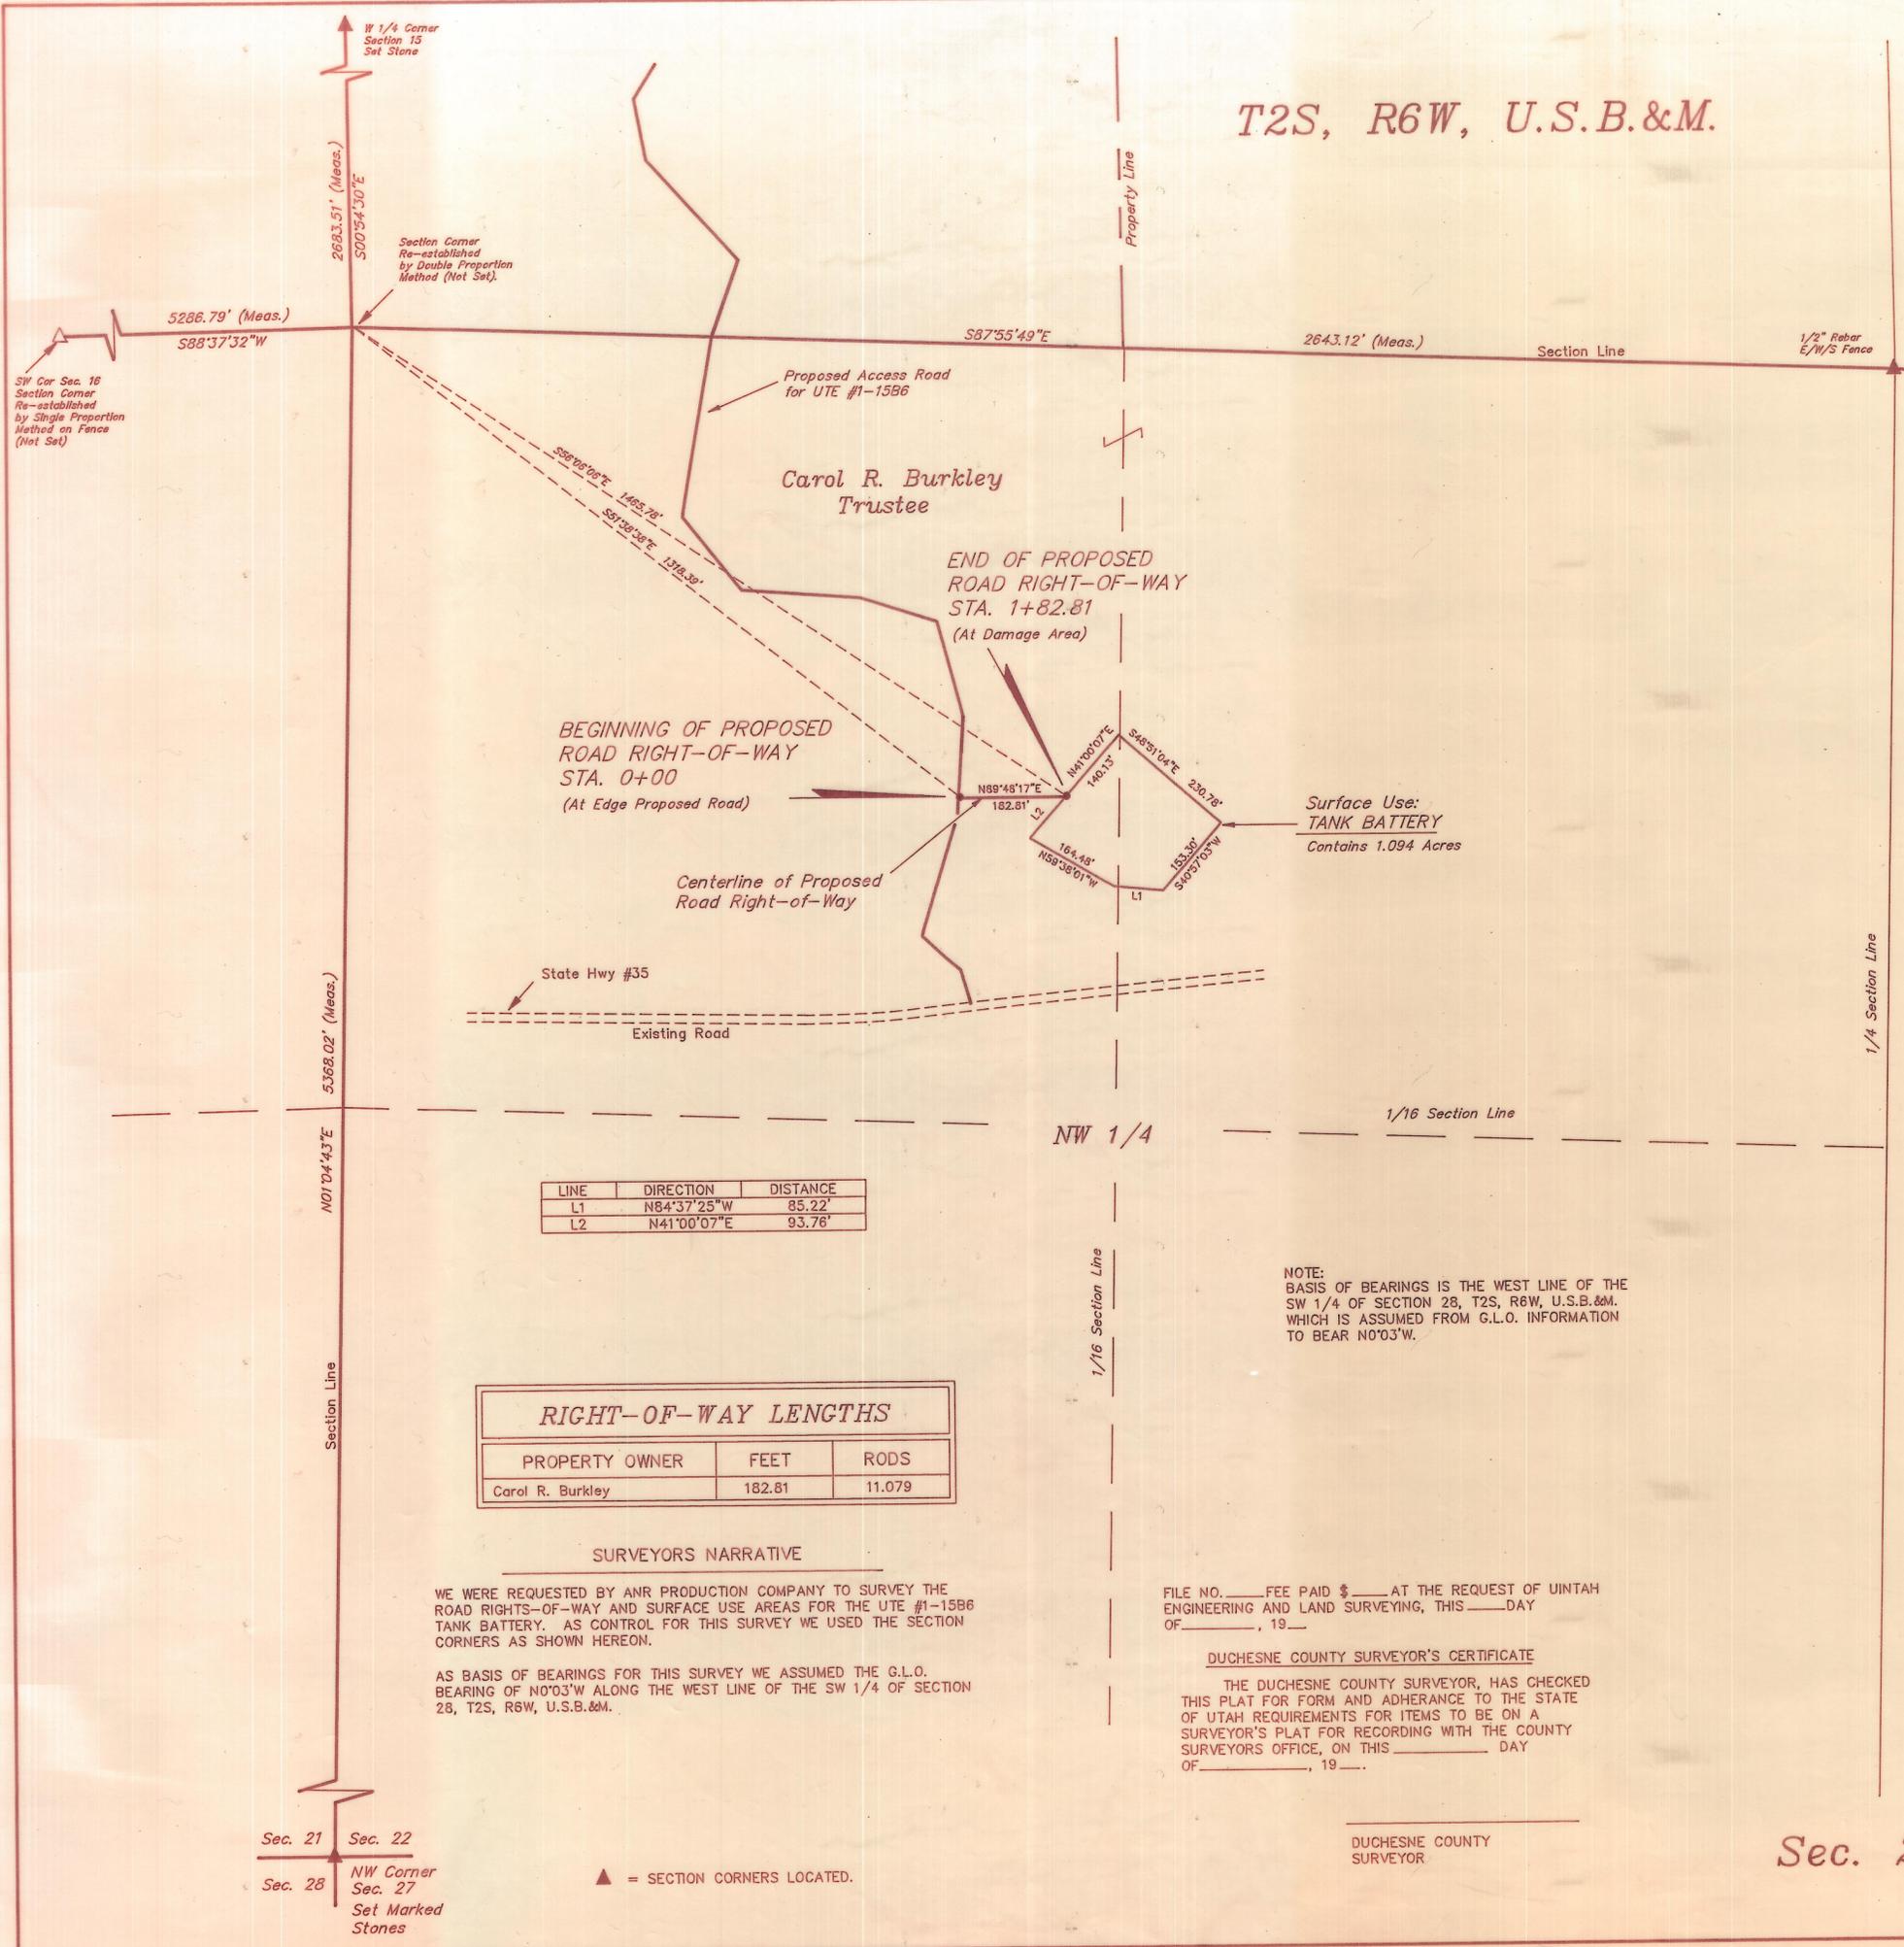

LINE	DIRECTION	DISTANCE
L1	N84°37'25"W	85.22'
L2	N41°00'07"E	93.76'

RIGHT-OF-WAY LENGTHS		
PROPERTY OWNER	FEET	RODS
Carol R. Burkley	182.81	11.079

SURVEYORS NARRATIVE

WE WERE REQUESTED BY ANR PRODUCTION COMPANY TO SURVEY THE ROAD RIGHTS-OF-WAY AND SURFACE USE AREAS FOR THE UTE #1-15B6 TANK BATTERY. AS CONTROL FOR THIS SURVEY WE USED THE SECTION CORNERS AS SHOWN HEREON.

AS BASIS OF BEARINGS FOR THIS SURVEY WE ASSUMED THE G.L.O. BEARING OF N0°03'W ALONG THE WEST LINE OF THE SW 1/4 OF SECTION 28, T2S, R6W, U.S.B.&M.

FILE NO. _____ FEE PAID \$ _____ AT THE REQUEST OF UTAH ENGINEERING AND LAND SURVEYING, THIS _____ DAY OF _____, 19____.

DUCHESNE COUNTY SURVEYOR'S CERTIFICATE

THE DUCHESNE COUNTY SURVEYOR, HAS CHECKED THIS PLAT FOR FORM AND ADHERANCE TO THE STATE OF UTAH REQUIREMENTS FOR ITEMS TO BE ON A SURVEYOR'S PLAT FOR RECORDING WITH THE COUNTY SURVEYORS OFFICE, ON THIS _____ DAY OF _____, 19____.

DUCHESNE COUNTY SURVEYOR

Sec. 22

Sec. 21 Sec. 22
 Sec. 28 NW Corner
 Sec. 27
 Set Marked
 Stones

▲ = SECTION CORNERS LOCATED.

POSITION EDGE OF PRINT ON THIS LINE