


DUCHESNE COUNTY MONUMENT SURVEY RECORD

T3S R1W
 1/4
 SEC 8 | SEC 9
 U.S.B.&M.

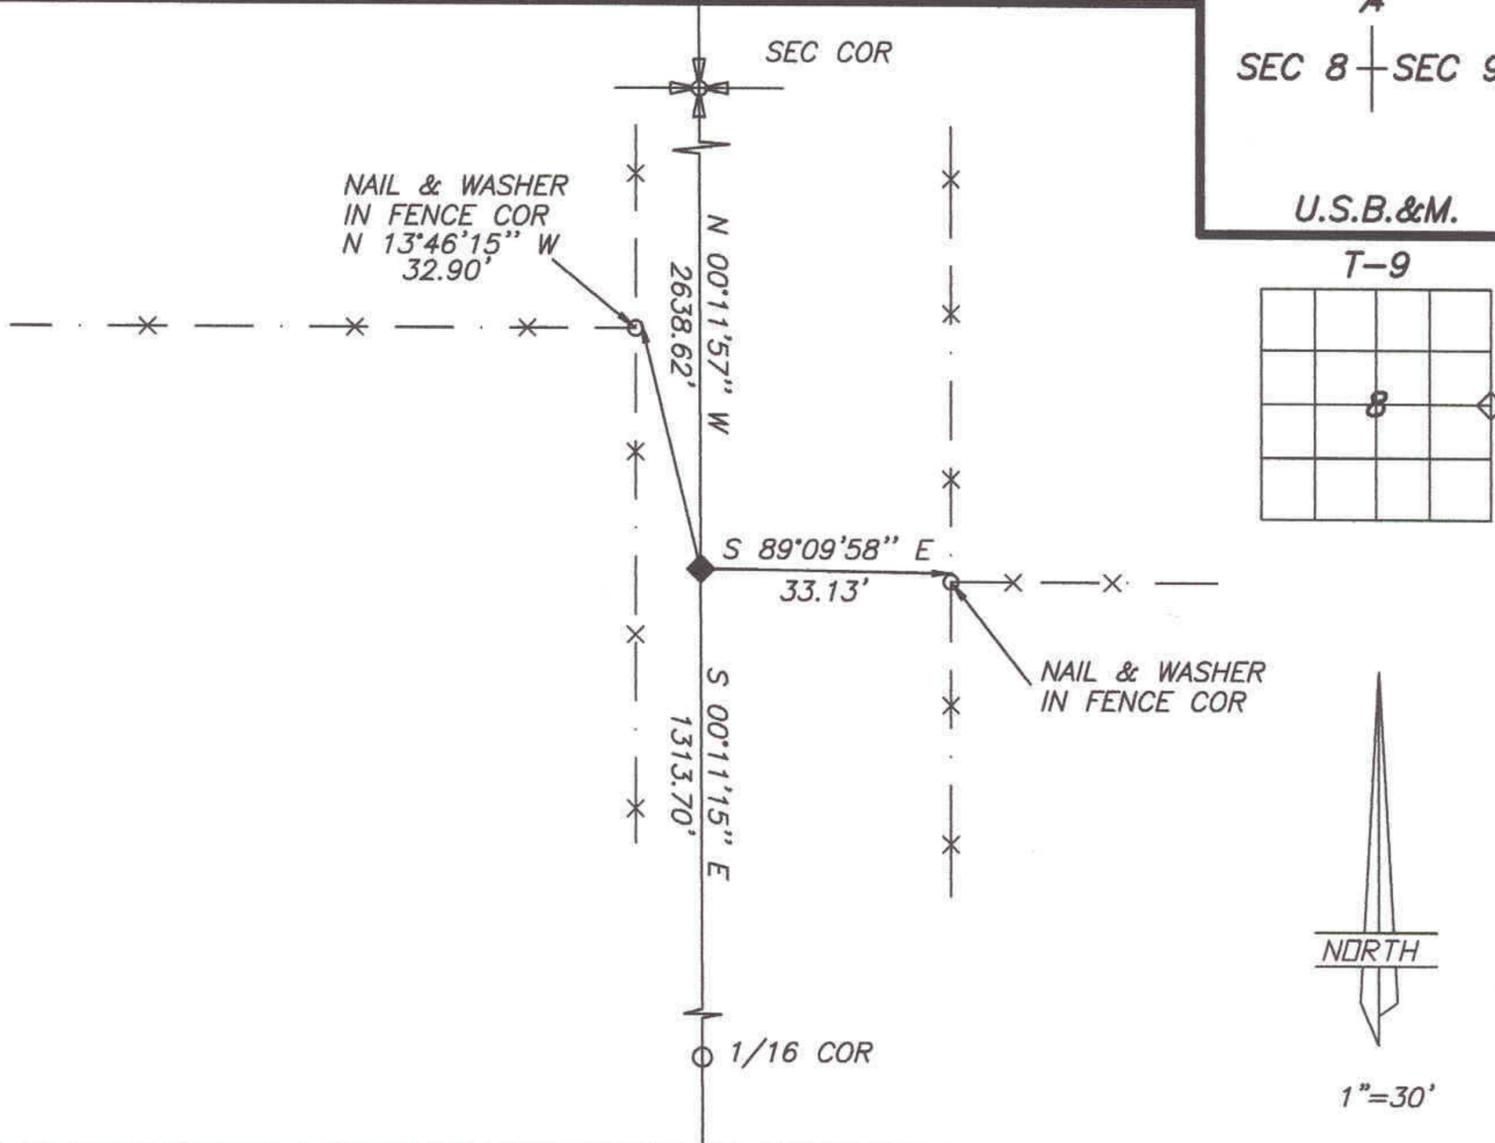

DESCRIPTION OF CORNER EVIDENCE FOUND

USED OLD RIGHT-OF-WAY FENCE ON EAST TO DETERMINE THE POSITION OF THE CORNER

DESCRIPTION OF MONUMENT AND ACCESSORIES ESTABLISHED TO PERPETUATE THE ORIGINAL LOCATION OF THE CORNER

SET SPINDLE IN THE SHOULDER OF THE ROAD

(REFERENCED AS SHOWN)

STATE PLANE COORDINATE DATA

CERTIFICATION

26 DEC 2002

I, Jerry D. Allred, Professional Land Surveyor, State of Utah, do hereby certify that I have performed or reviewed the work done on the diagrammed corner as reported on this recordation form and approve same

Date 13 Nov 2002

Jerry D. Allred, Professional Land Surveyor
 Certificate No. 148951
 Duchesne County Surveyor

