


DUCHESNE COUNTY SURVEY MONUMENT RECORD

SKETCH SHOWING MONUMENTS AND TIES

T3S
R2W
S 34 S 35
S 3 S 2
T4S
U.S.B. & M.
1993

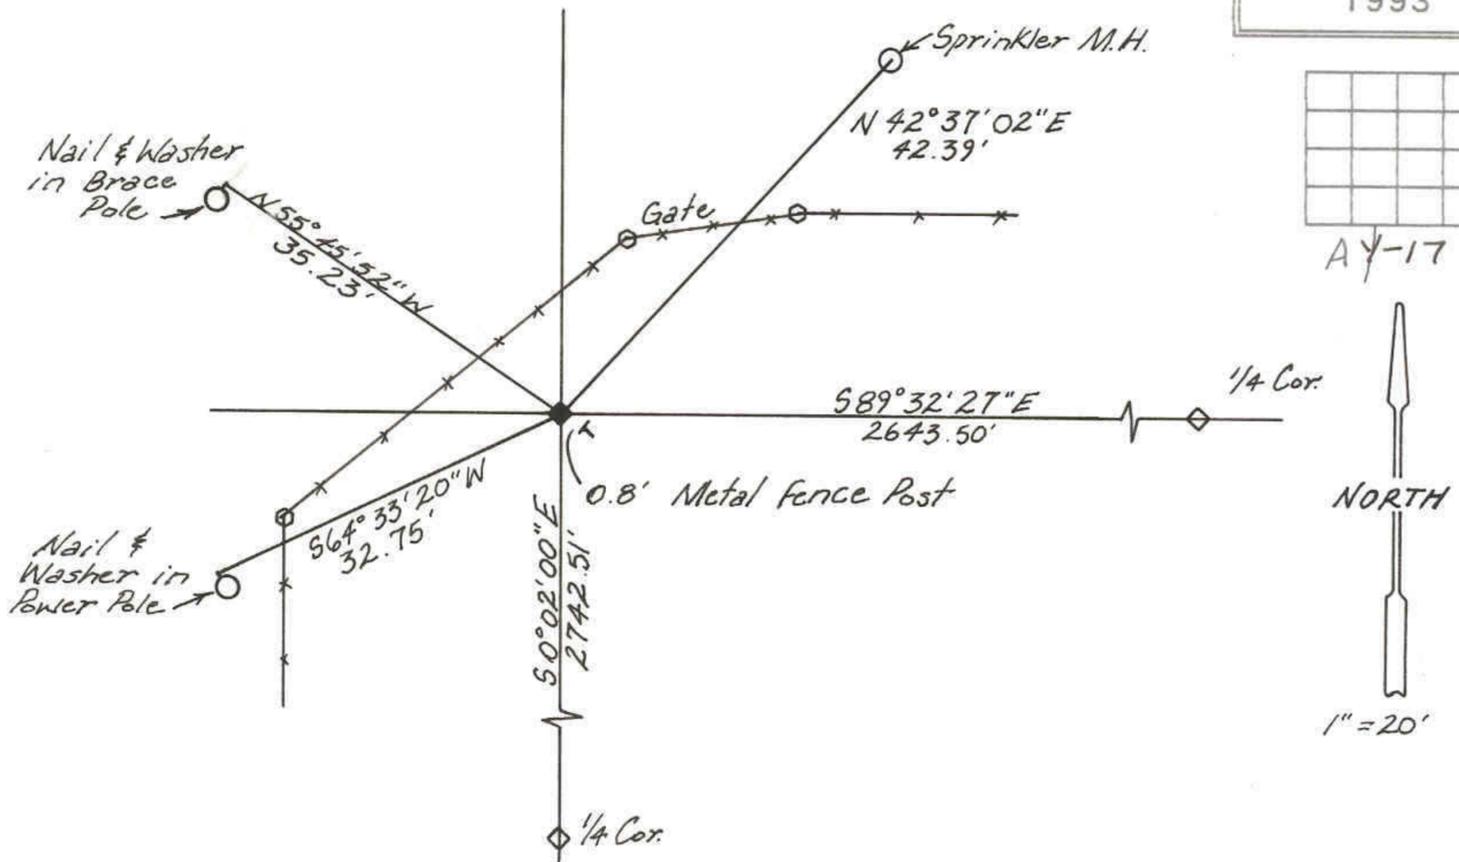

DESCRIPTION OF CORNER EVIDENCE FOUND

This corner was re-established from ties of a previous survey.

DESCRIPTION OF MONUMENT AND ACCESSORIES ESTABLISHED TO PERPETUATE THE ORIGINAL LOCATION OF THE CORNER

Set a 2-1/2" dia. aluminum monument stamped:

DUCHESNE COUNTY SURVEY
UNLAWFUL TO DISTURB

T3S
R2W
S 34 | S 35
S 3 | S 2
T4S
1993

STATE PLANE COORDINATE DATA

CERTIFICATION

I Jerry D. Allred, Registered Land Surveyor, State of Utah, hereby certify that I have performed or reviewed the work done on the diagrammed corner as reported on this recordation form and approve same.

Date 25 May '95

Jerry D. Allred
Signature of Surveyor

148951
Reg. No.