


# DUCHESNE COUNTY MONUMENT SURVEY RECORD

T3S R2W

SEC 32 | SEC 33  
 SEC 5 | SEC 4  
 T4S  
 U.S.B.&M.

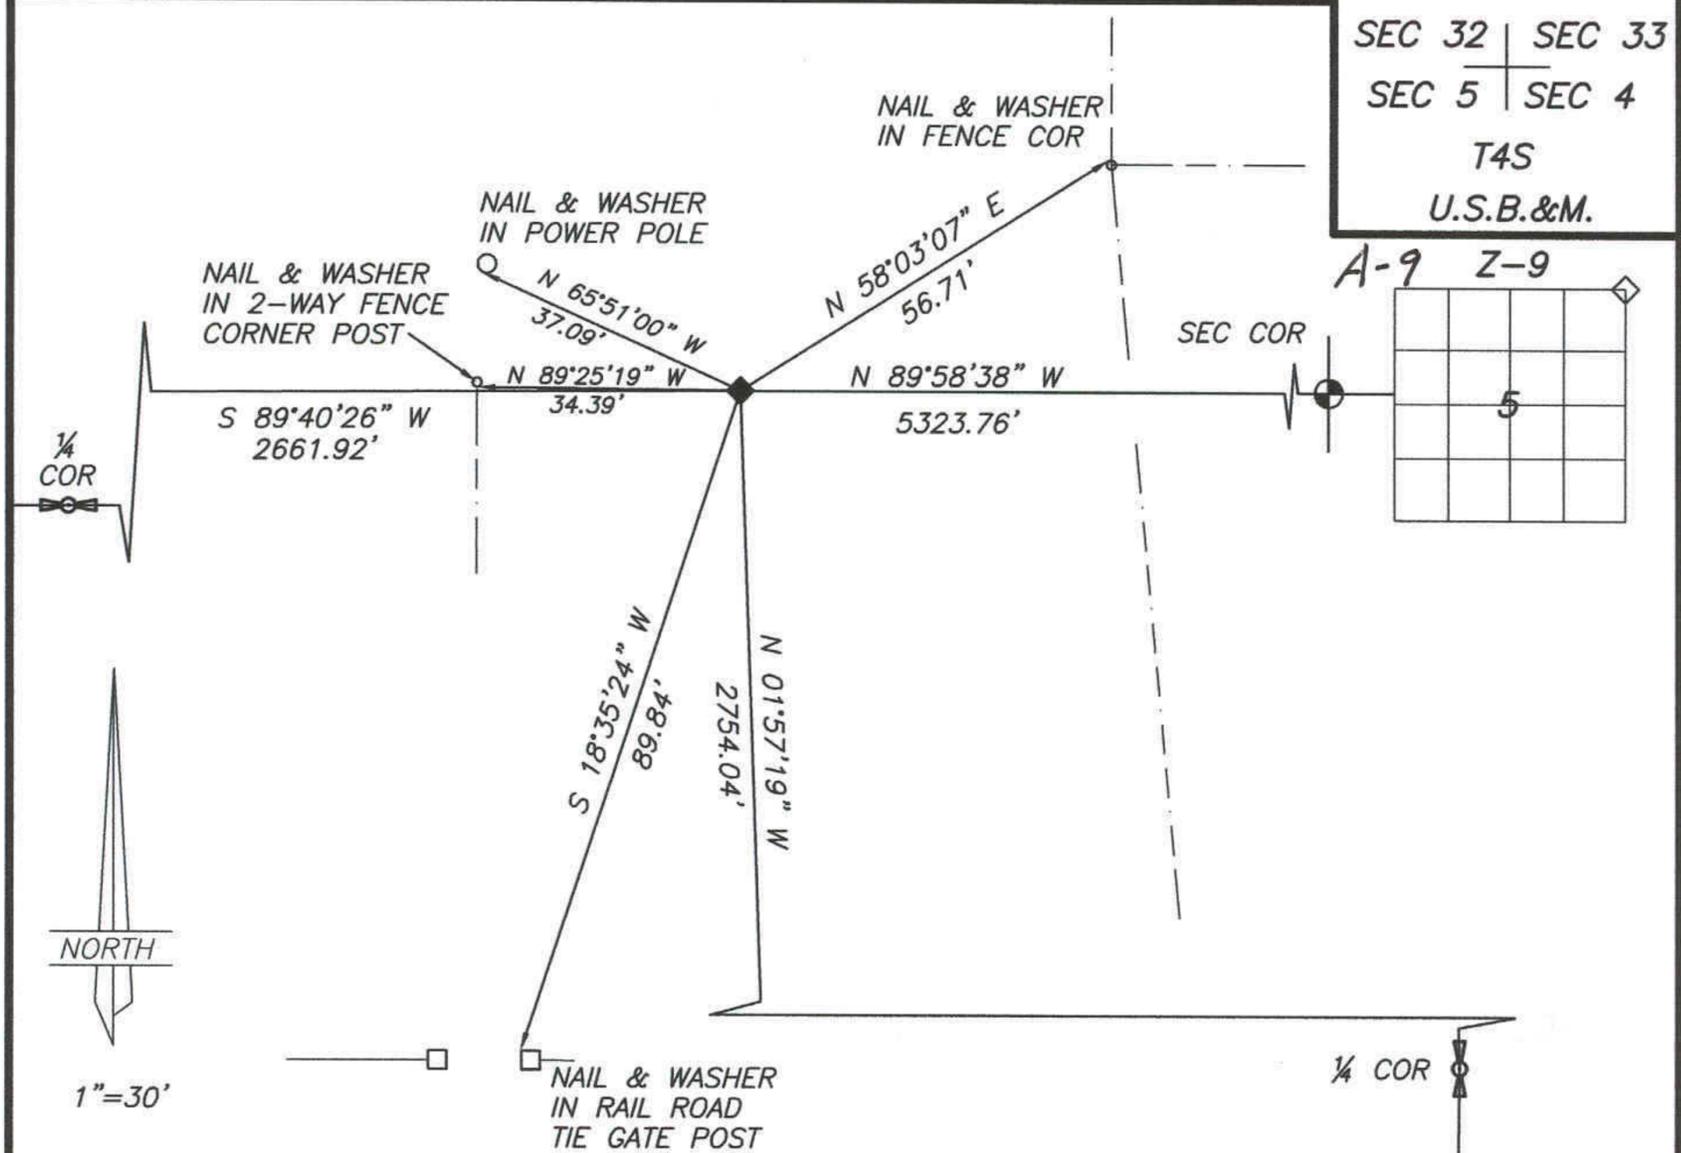


**DESCRIPTION OF CORNER EVIDENCE FOUND**

FOUND OLD EXISTING FENCE LINES, AND EXISTING CORNERS TO THE WEST AND EAST.

**DESCRIPTION OF MONUMENT AND ACCESSORIES ESTABLISHED TO PERPETUATE THE ORIGINAL LOCATION OF THE CORNER**

SET AN ALUMINUM COUNTY MONUMENT CAP ON REBAR, STAMPED;

(REFERENCED AS SHOWN)

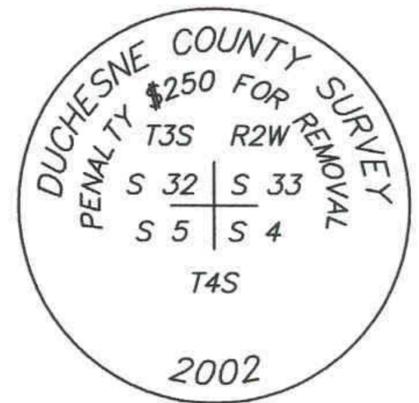

**STATE PLANE COORDINATE DATA**

**CERTIFICATION**

I Jerry D. Allred, Professional Land Surveyor, State of Utah, do hereby certify that I have performed or reviewed the work done on the diagrammed corner as reported on this recordation form and approve same

Date 26 Nov 2002

Jerry D. Allred, Professional Land Surveyor  
 Certificate No. 148951  
 Duchesne County Surveyor

