
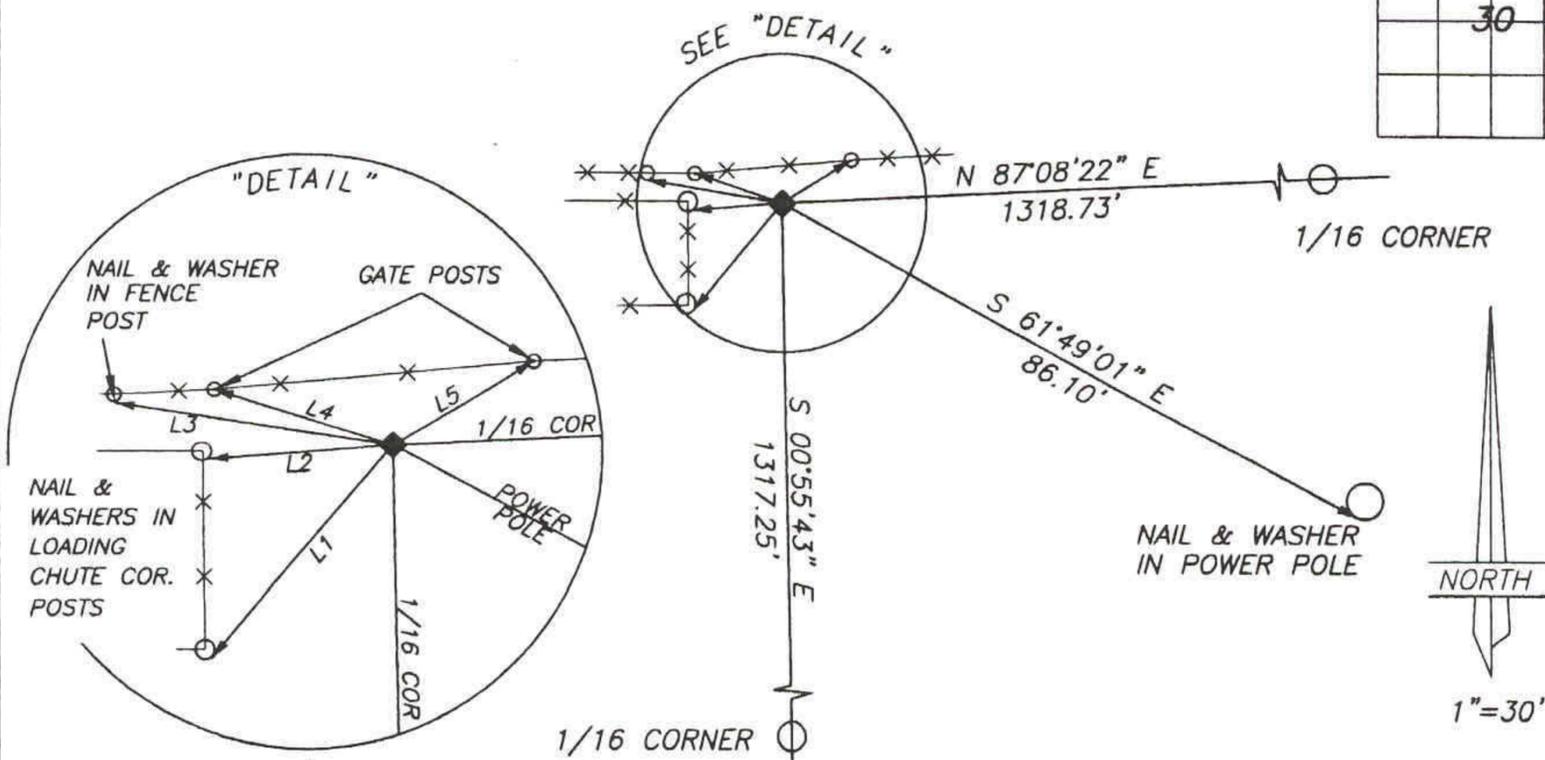


DUCHESNE COUNTY MONUMENT SURVEY RECORD

NUMBER	DIRECTION	DISTANCE
L1	S 40°15'45" W	18.05'
L2	S 85°19'23" W	11.85'
L3	N 80°56'51" W	18.03'
L4	N 72°05'44" W	12.07'
L5	N 58°39'22" E	10.71'

T3S
R2W R1W
SEC 24 | SEC 19
SEC 25 | SEC 30
U.S.B.&M.

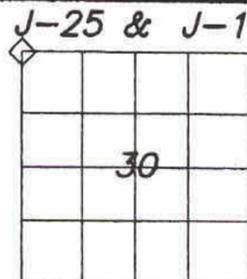


DESCRIPTION OF CORNER EVIDENCE FOUND

FOUND SHEARED OFF ALUMINUM MONUMENT UNDER THE SURFACE OF THE GROUND

DESCRIPTION OF MONUMENT AND ACCESSORIES ESTABLISHED TO PERPETUATE THE ORIGINAL LOCATION OF THE CORNER

RESET 2½" ALUMINUM COUNTY MONUMENT, STAMPED;

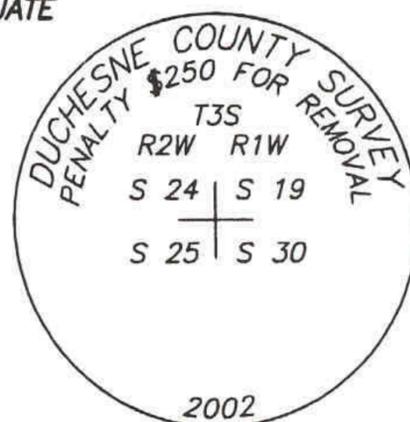

STATE PLANE COORDINATE DATA

CERTIFICATION

I Jerry D. Allred, Professional Land Surveyor, State of Utah, do hereby certify that I have performed or reviewed the work done on the diagrammed corner as reported on this recordation form and approve same

Date 3 Dec 2002

Jerry D. Allred, Professional Land Surveyor
Certificate No. 148951
Duchesne County Surveyor

